


WBS: 2026CPT.03.11.10711, ETC.

CONTRACT: C205212

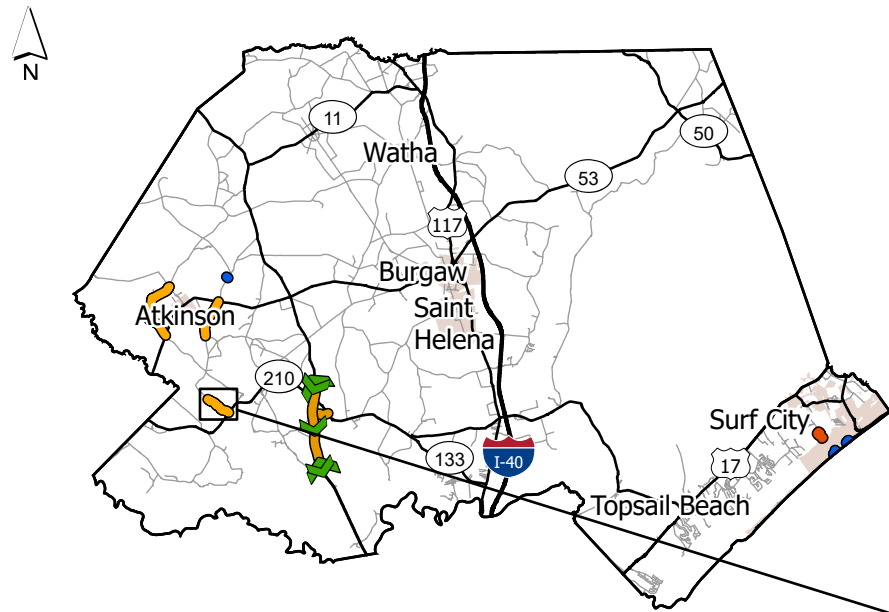

STATE OF NORTH CAROLINA
 DIVISION OF HIGHWAYS
PENDER COUNTY

TYPE OF WORK: RESURFACING

STATE	STATE PROJECT REFERENCE NUMBER	SHEET NO.
NC	2026CPT.03.11.10711, ETC.	3
STATE PROJECT NUMBER		DESCRIPTION

Resurfacing

MAP	ROUTE	DESCRIPTION	TYPE
6	SR-1101 / POINT CASWELL RD	FROM BEGINNING OF PAVEMENT TO NC 210 [MP 1.90 - MP 3.28]	Resurfacing



PROJECT LENGTH

MAP	MILES
6	1.38

Prepared in the Office of:
DIVISION OF HIGHWAYS
 5501 BARBADOS BLVD., CASTLE HAYNE, NC, 28429

This exhibit does not meet NC 47-30 requirements and therefore is not intended for design, construction, or recording or transfer of title.

