


WBS: 2026CPT.03.11.10711, ETC.

CONTRACT: C205212

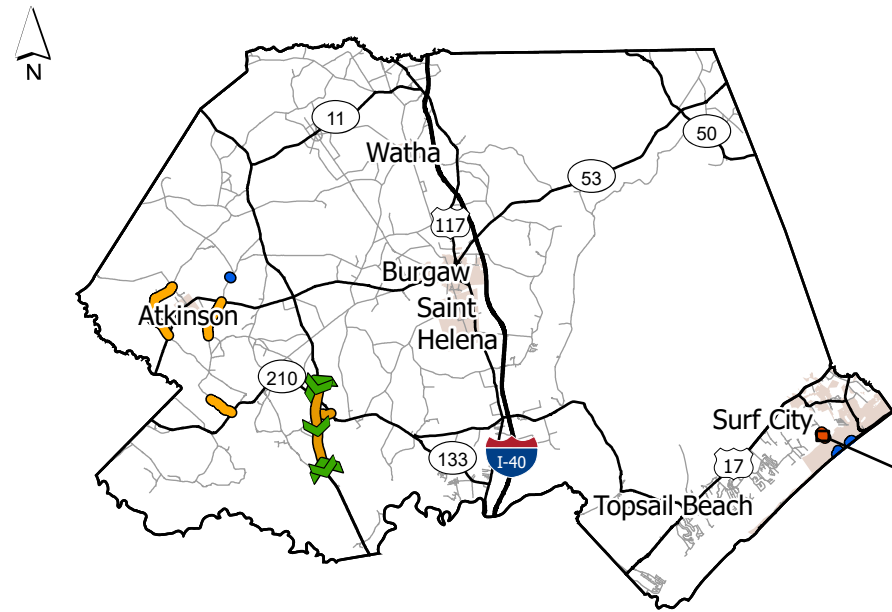


**STATE OF NORTH CAROLINA
DIVISION OF HIGHWAYS
PENDER COUNTY**

TYPE OF WORK: UNPAVED ROAD

STATE	STATE PROJECT REFERENCE NUMBER	SHEET NO.
NC	2026CPT.03.11.10711, ETC.	7
STATE PROJECT NUMBER		DESCRIPTION

Unpaved Road

MAP	ROUTE	DESCRIPTION	TYPE
14	SR-1776 / MARY ANN DR	FROM SR 1619 (BAHAMA DR) TO DEAD END [MP 0.00 - MP 0.13]	Unpaved Road
15	SR-1779 / BERMUDA DR	FROM SR 1619 (BAHAMA DR) TO DEAD END [MP 0.00 - MP 0.15]	Unpaved Road
16	SR-1788 / E NASSAU RD	FROM EOS (NS 99147 / BERMUDA DR) TO SR 1645 (JAMAICA DR) [MP 0.00 - MP 0.06]	Unpaved Road
17	SR-1645 / JAMAICA DR	FROM SR 1619 (BAHAMA DR) TO DEAD END [MP 0.00 - MP 0.16]	Unpaved Road

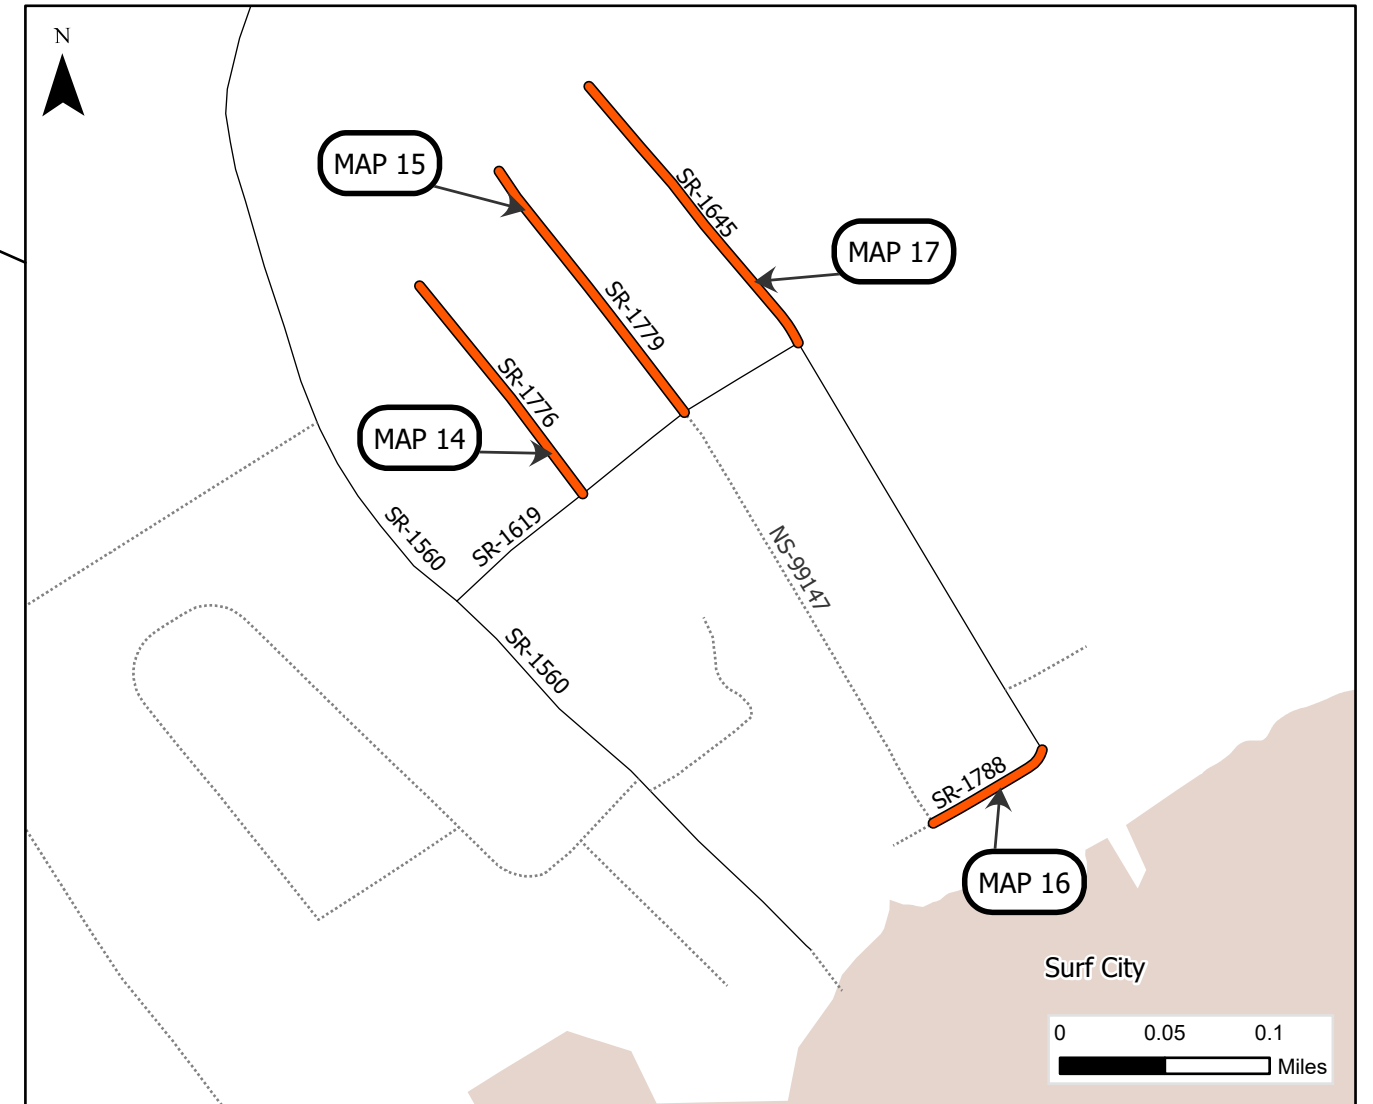

PROJECT LENGTH

MAP	MILES
14	0.13
15	0.15
16	0.06
17	0.16

Prepared in the Office of:
DIVISION OF HIGHWAYS
5501 BARBADOS BLVD., CASTLE HAYNE, NC, 28429

This exhibit does not meet NC 47-30 requirements and therefore is not intended for design, construction, or recording or transfer of title.

