


5/14/99

# INTERSECTION / ISLAND DETAILS



-L- /-Y2- /-Y5- /-Y6 /-Y7- /-DRI-  
FOR PLAN VIEW SEE SHEETS 5 & 6

- MONOLITHIC ISLAND
- PAVED SHOULDER
- SIDEWALK
- ★ NEW SIGNAL

PROJECT REFERENCE NO. U-5743	SHEET NO. 2B-1
ROADWAY DESIGN ENGINEER	
DOCUMENT NOT CONSIDERED FINAL UNLESS ALL SIGNATURES COMPLETED	

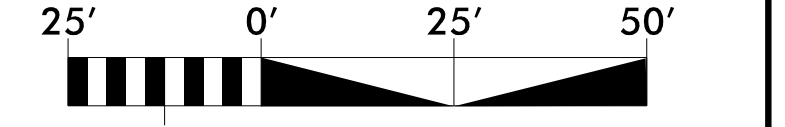

(ENGLISH)

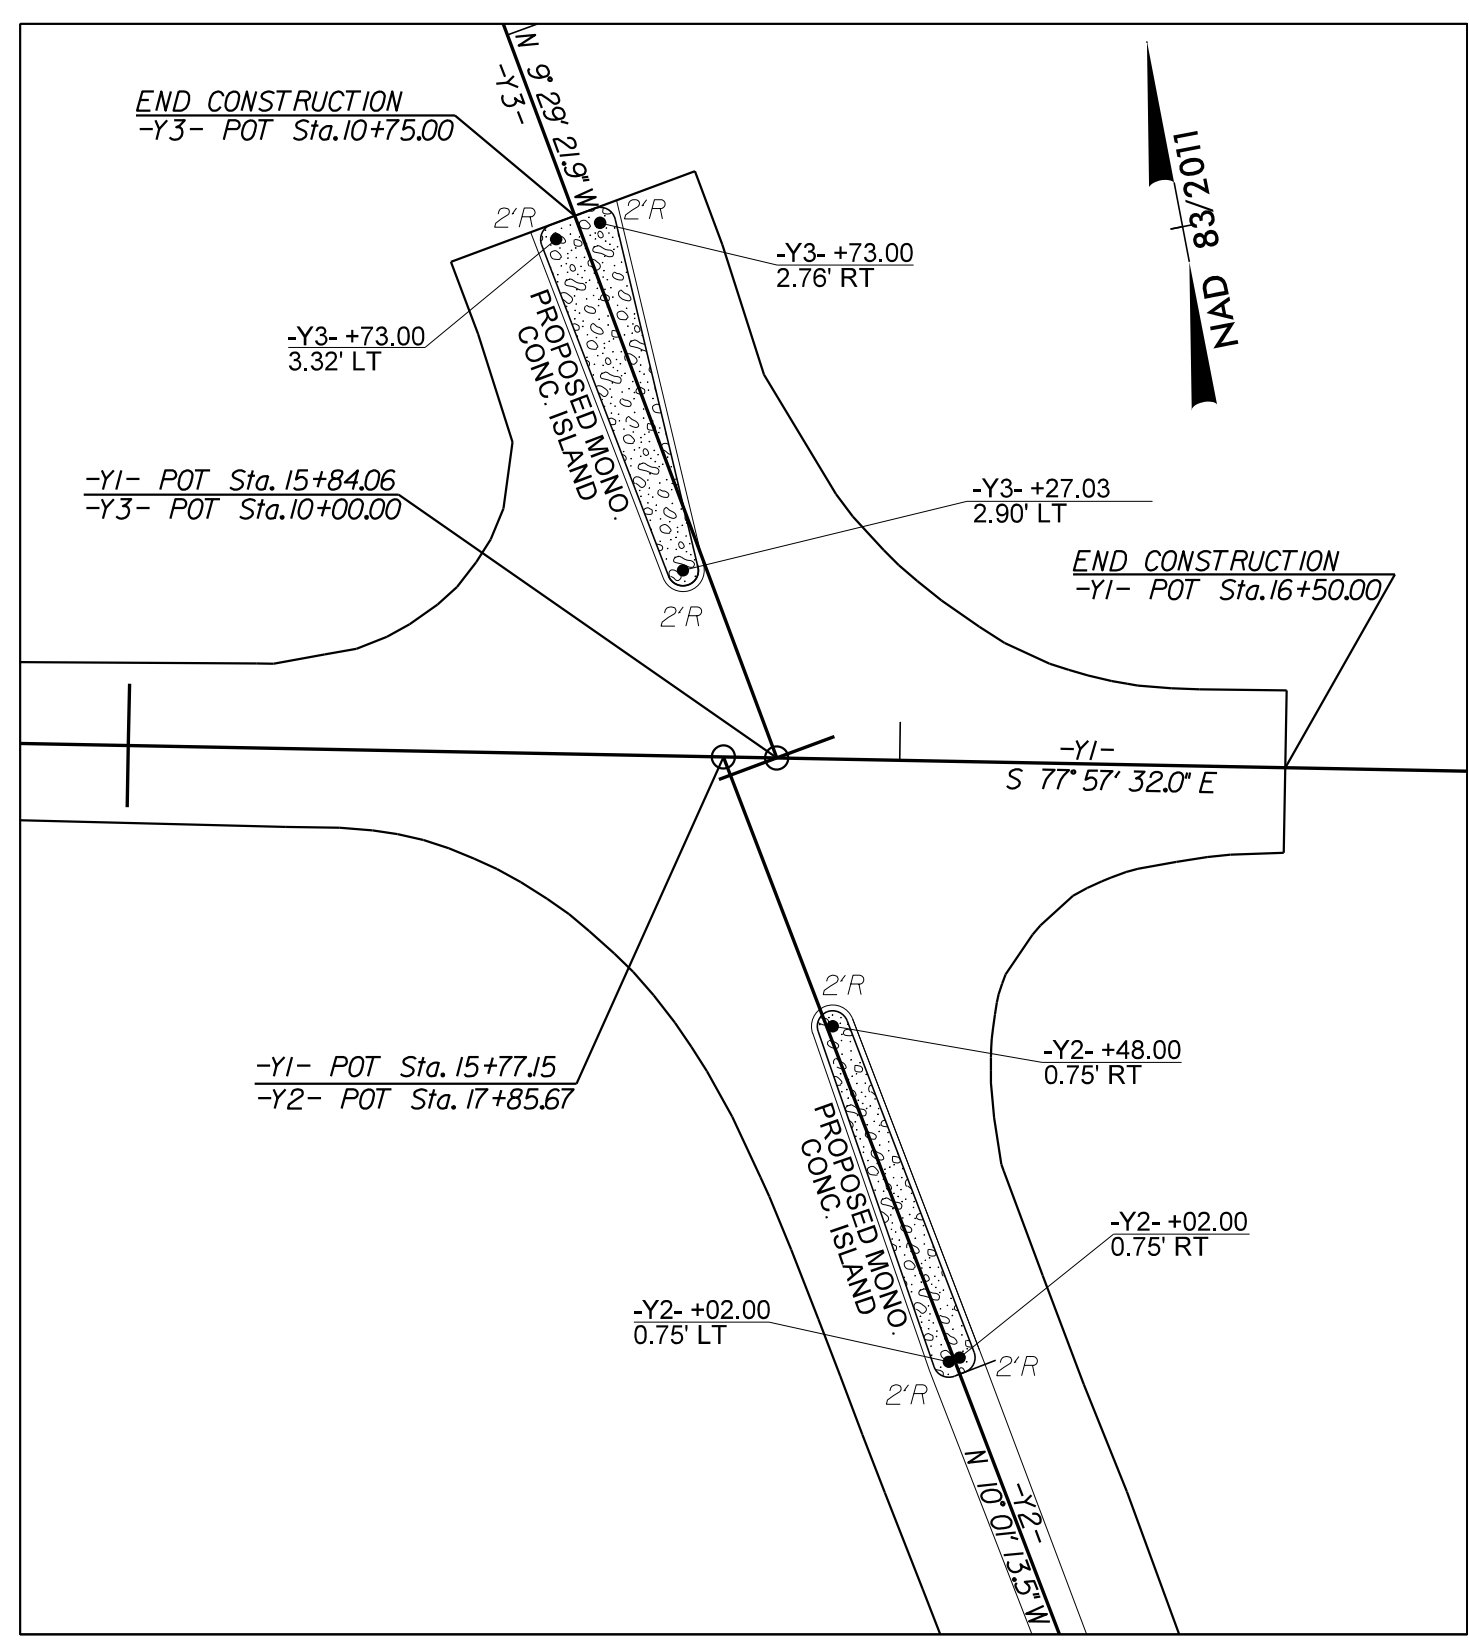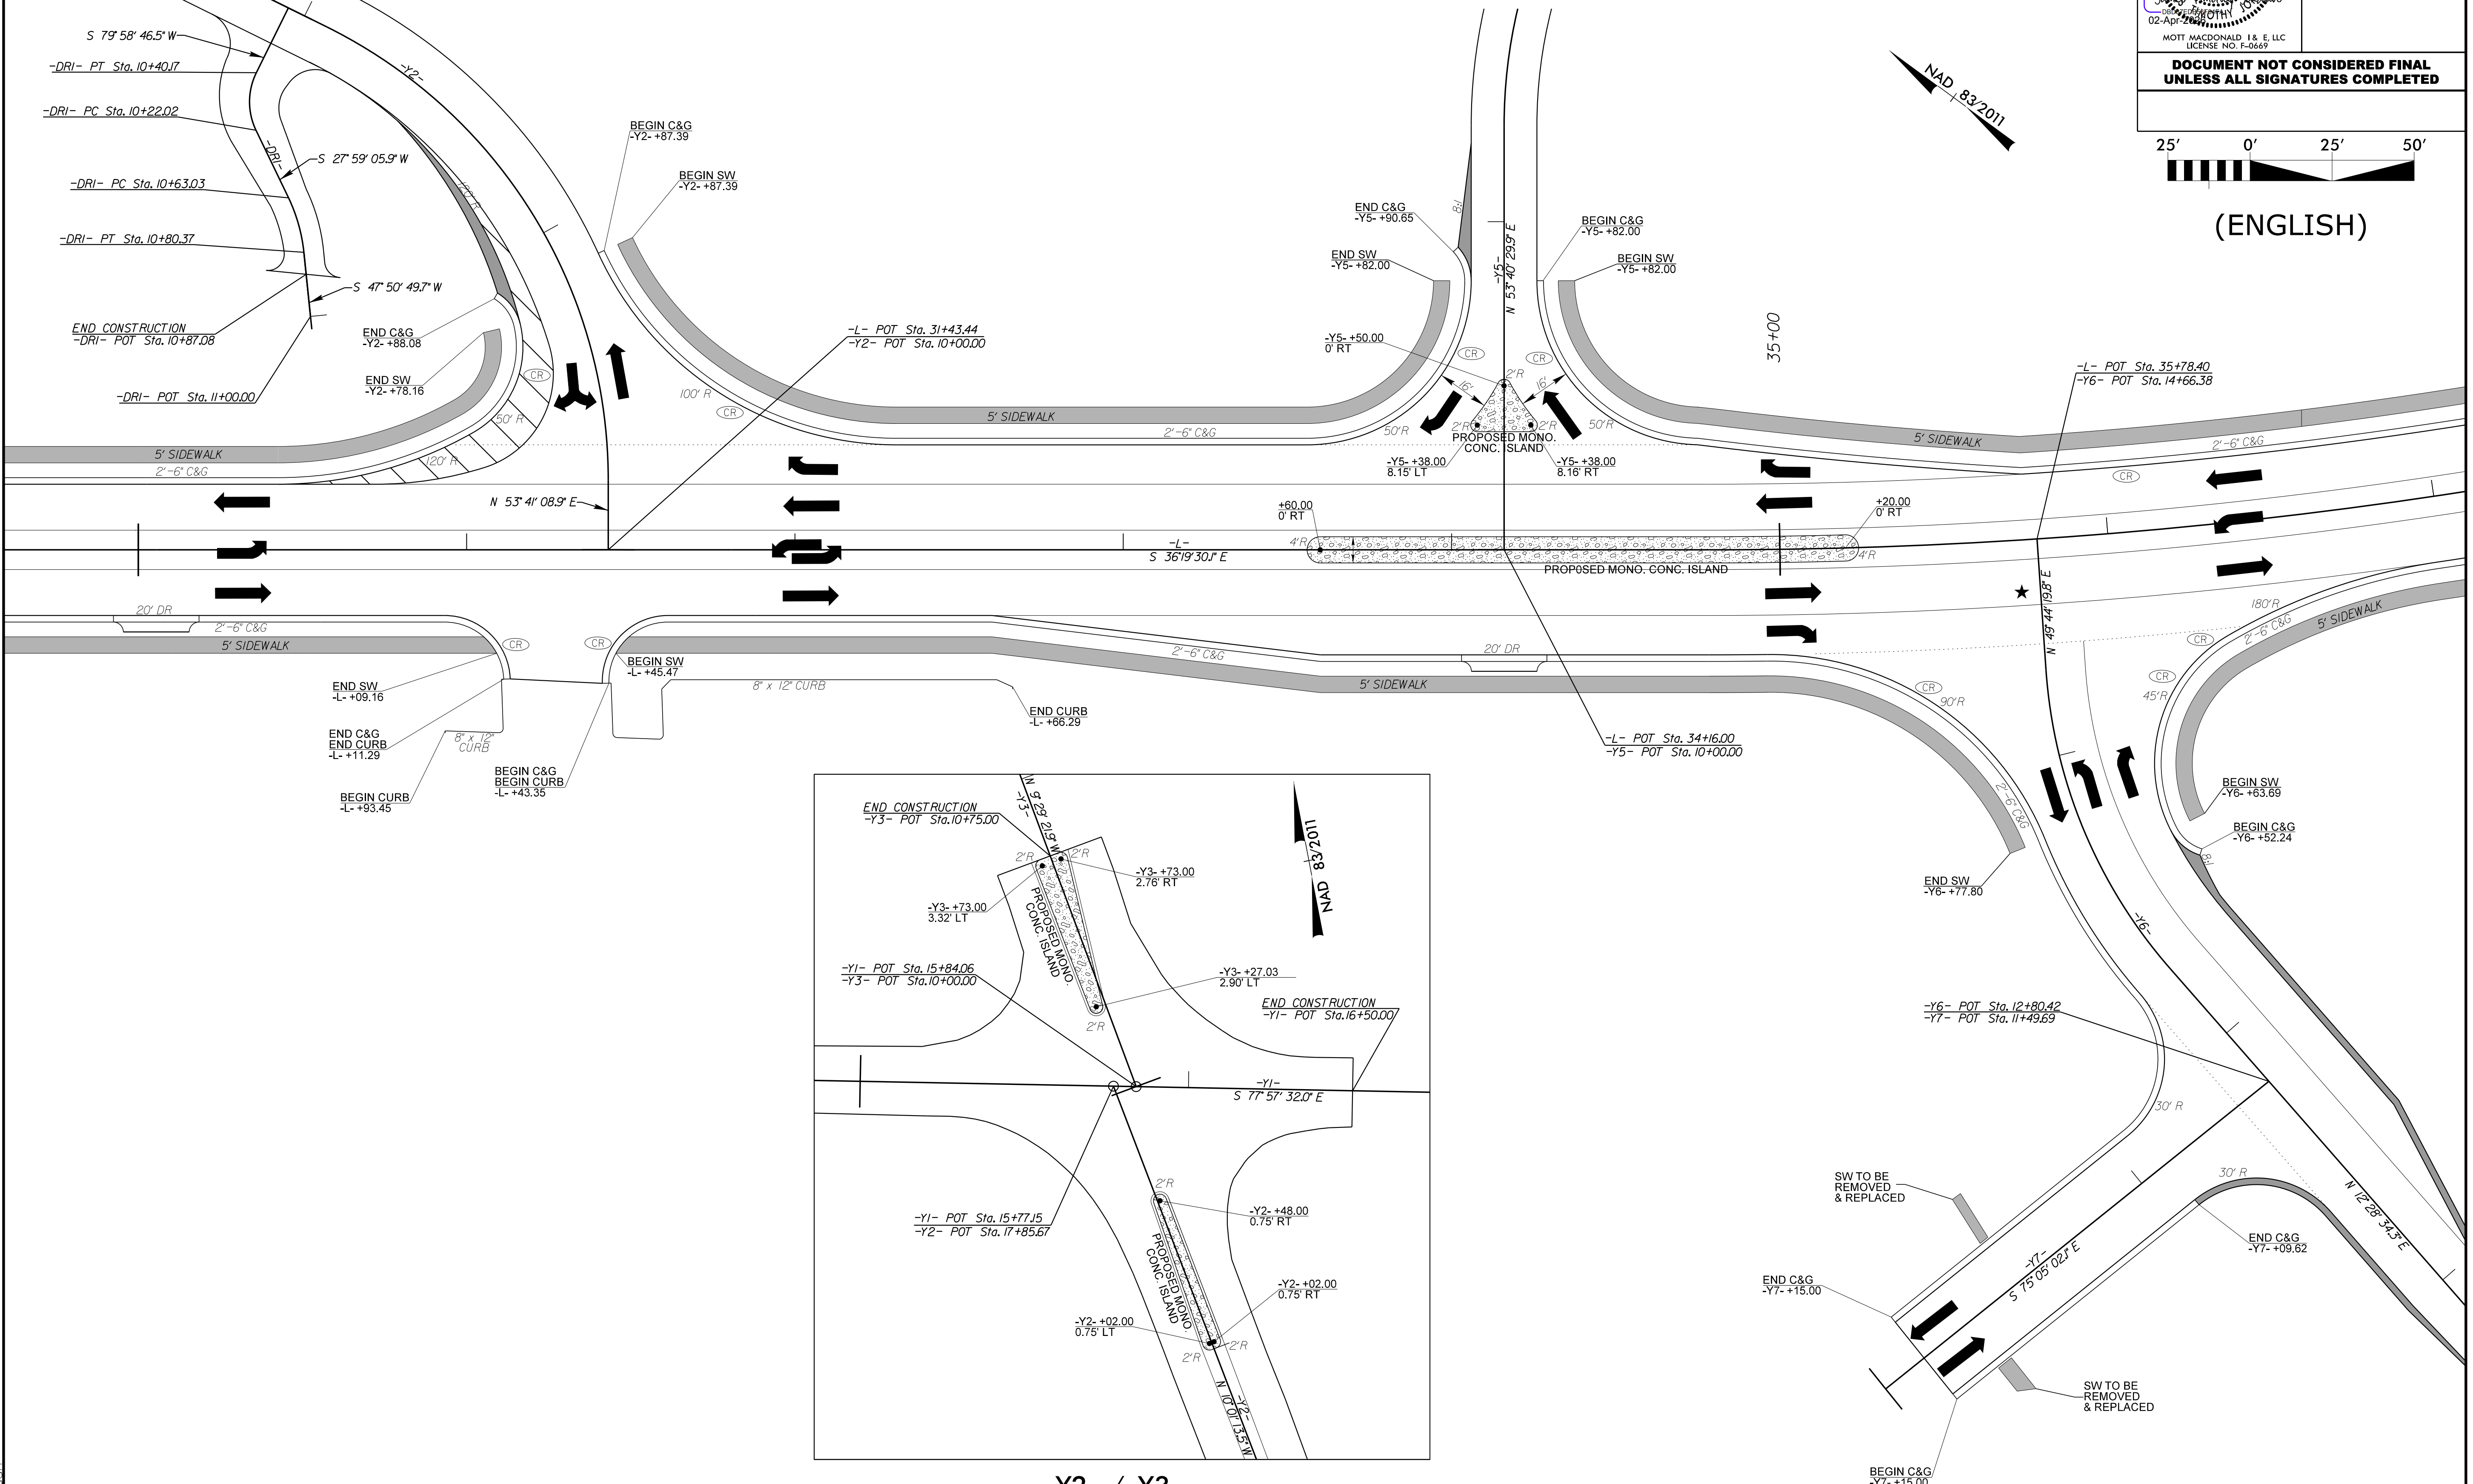

-Y2- /-Y3-  
FOR PLAN VIEW SEE SHEET 5

4/1/2026  
c:\pwworking\hmm\vol-transit\cor66165\d0177431\U-5743\_rdy\_psh02B-1.dgn  
sagordan