
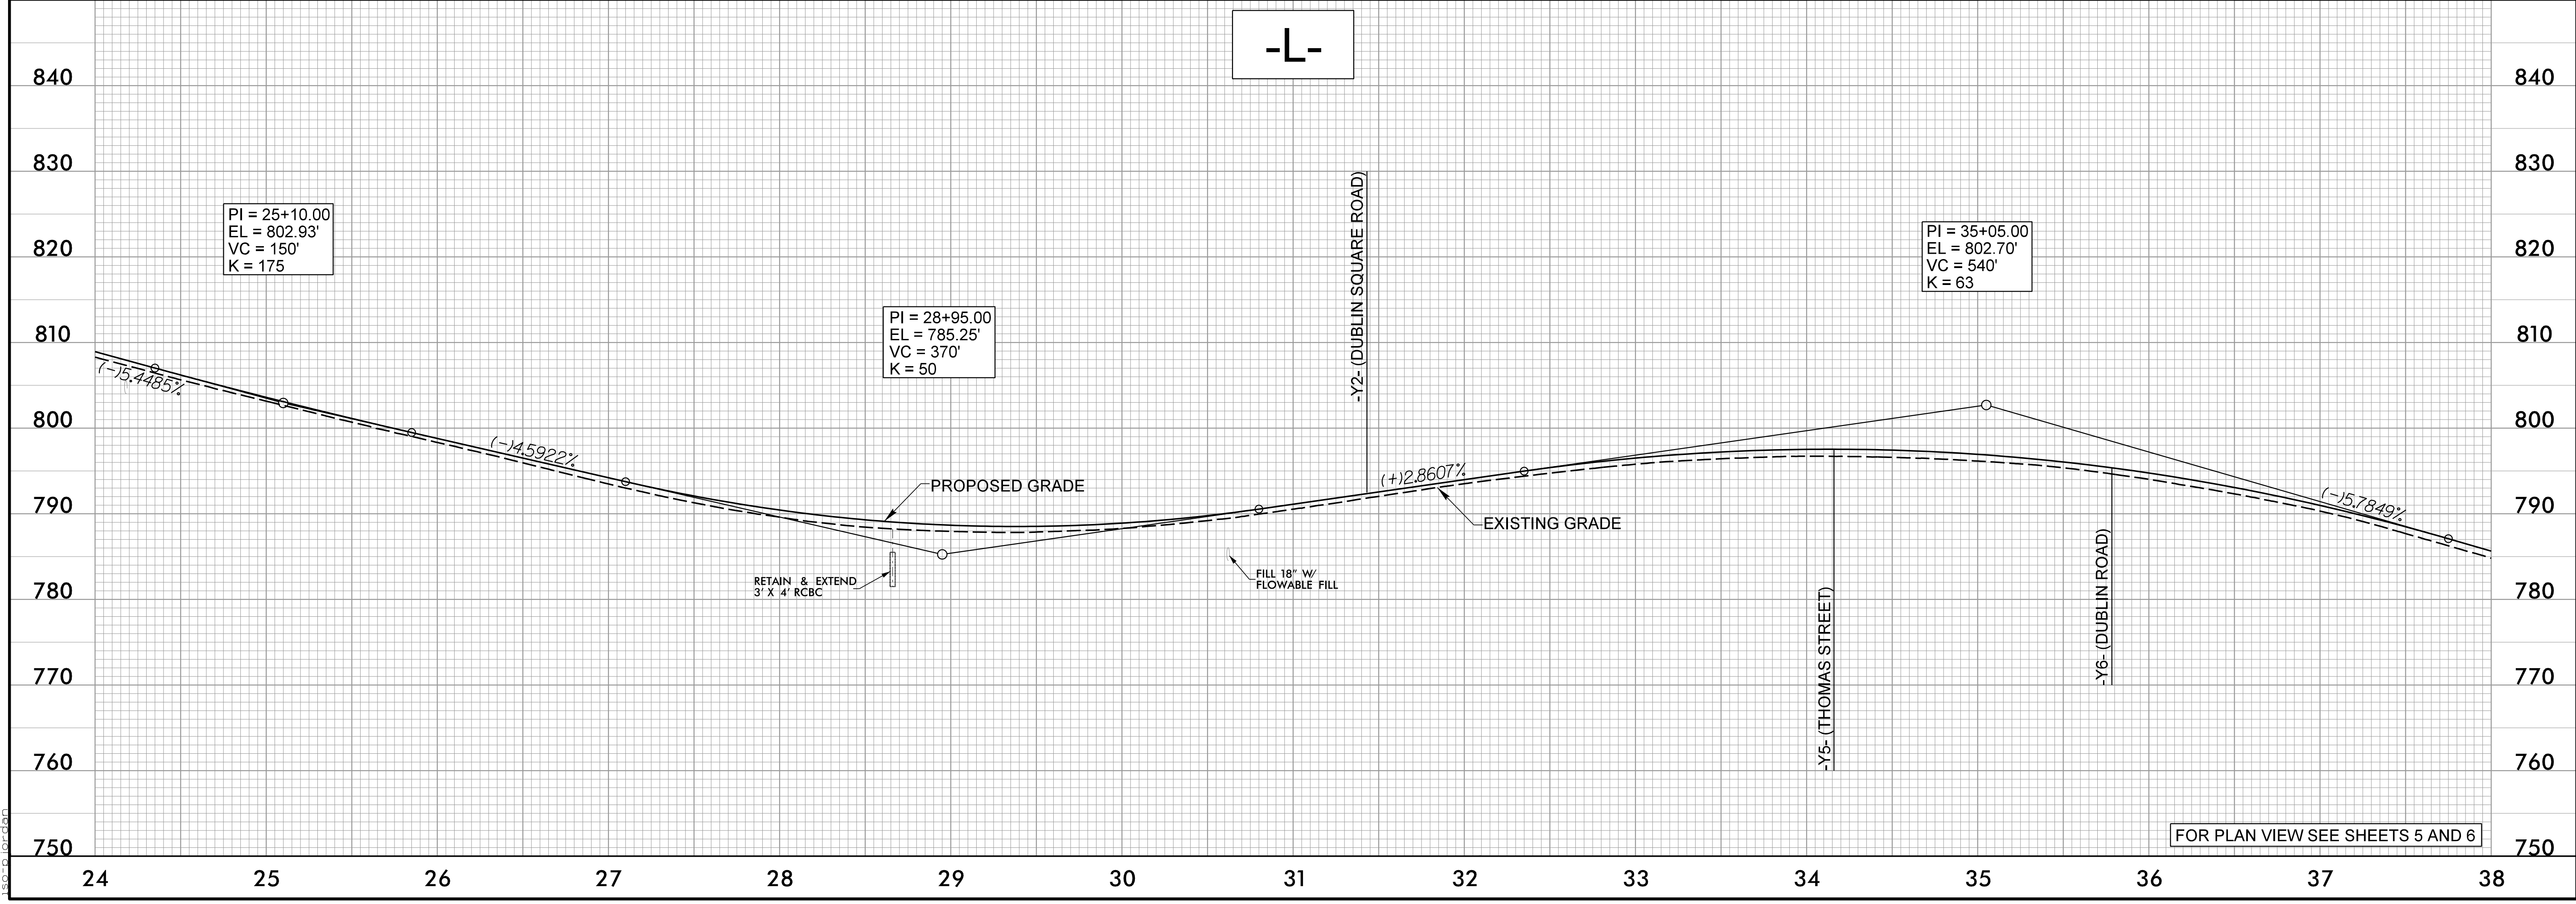


5/28/19

PROJECT REFERENCE NO. U-5743	SHEET NO. 8
ROADWAY DESIGN ENGINEER SEAL 21102 MOTT MACDONALD 1 & E, LLC LICENSE NO. F-0669	HYDRAULICS ENGINEER SEAL 31986 MOTT MACDONALD 1 & E, LLC LICENSE NO. F-0116
DOCUMENT NOT CONSIDERED FINAL UNLESS ALL SIGNATURES COMPLETED	
Prepared in the Office of: M MOTT MACDONALD 930 Main Campus Drive, Suite 200 Raleigh, NC 27606 www.mottmac.com	
HDR HDR Engineering, Inc. of the Carolinas 555 Fayetteville St., Suite 900 Raleigh, NC 27601 N.C.B.E.L.S. License Number: F-0116	

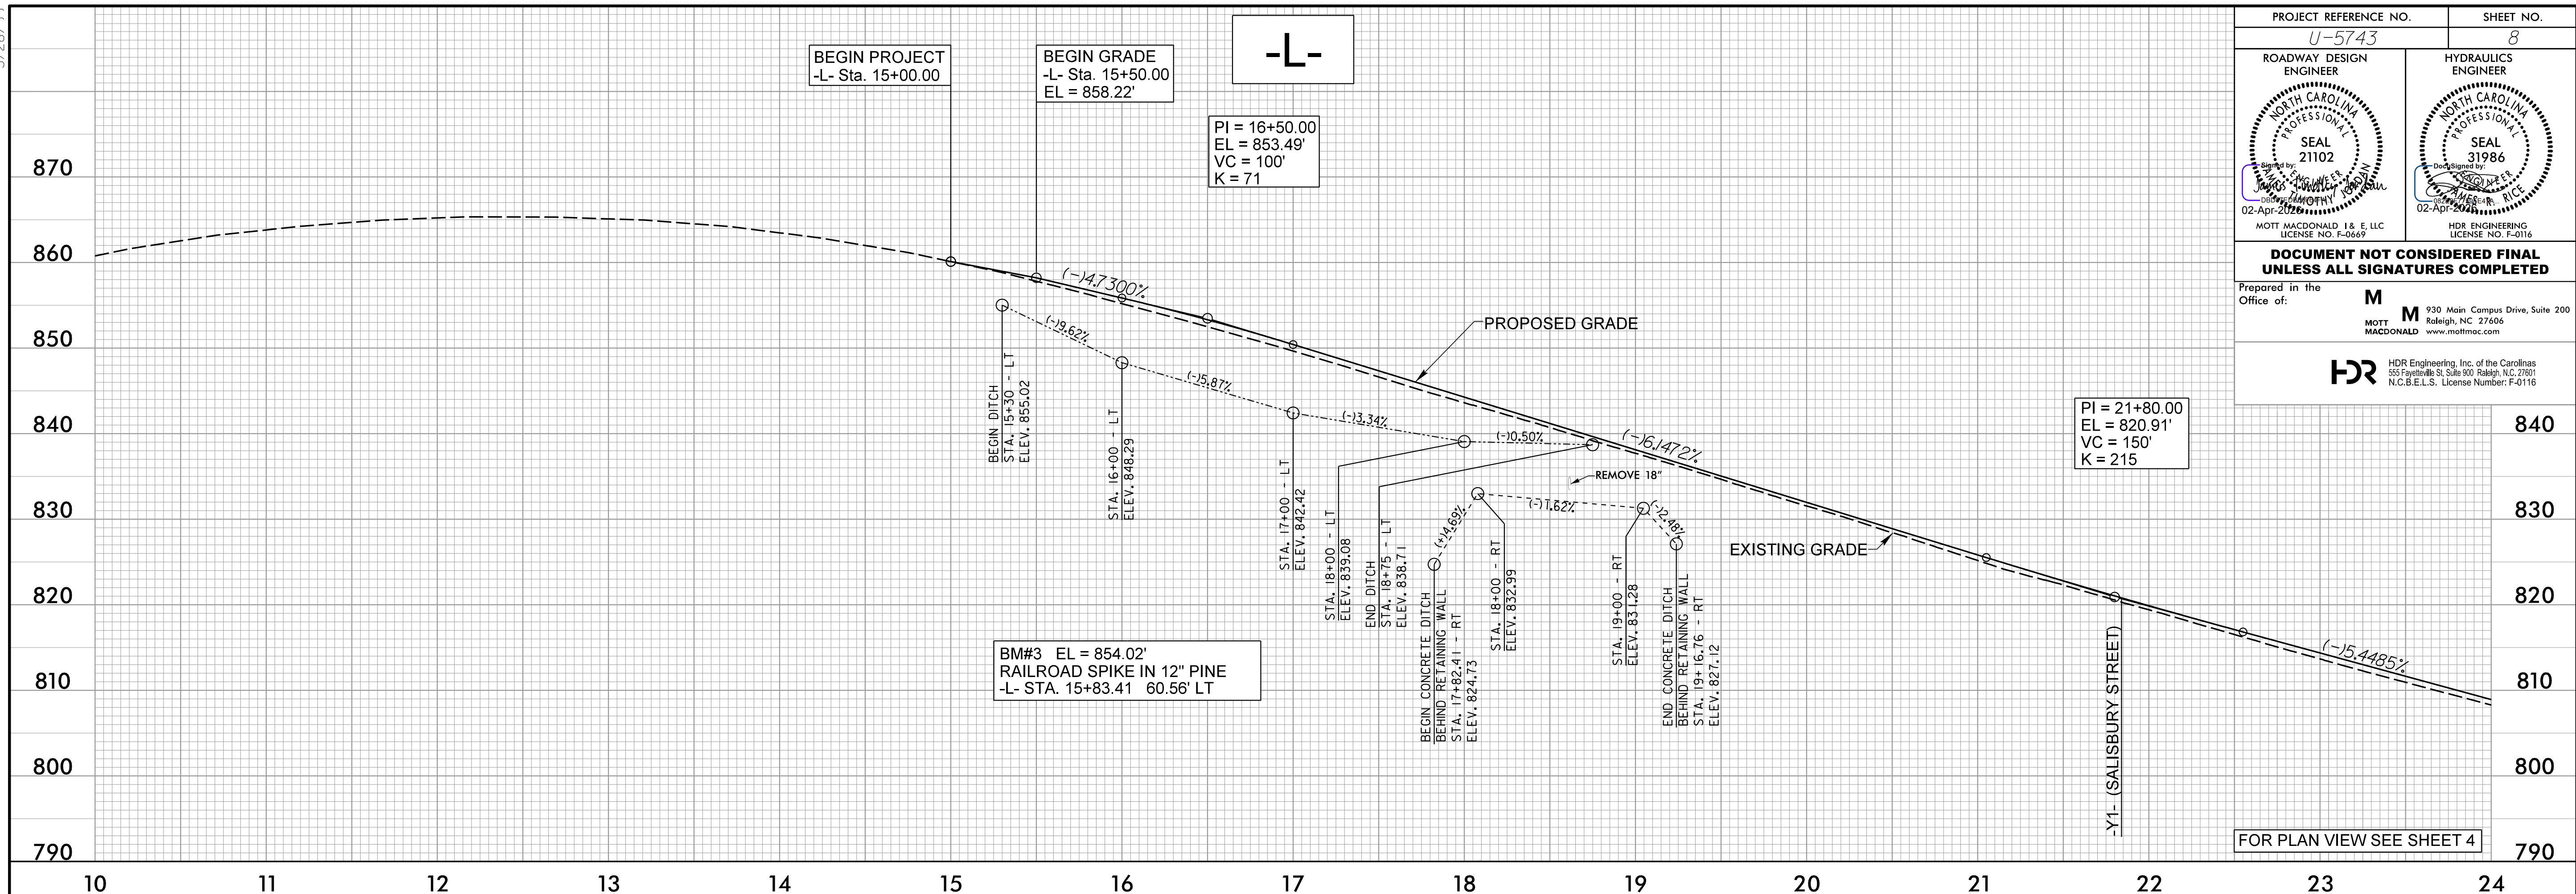

4/2/2025 C:\2025\4-1\proj\hmm\ra1-transst_jor-66165\d0177431\U-5743_rdy_psh_08-12.dgn