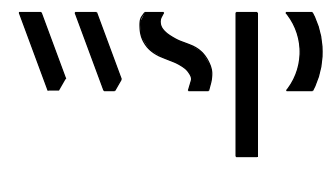



# RIGHT OF WAY CONTROL SHEET

PROJECT REFERENCE NO.	SHEET NO.
U-5743	RW03E-2
<b>Location and Surveys</b>	
 GEOSPHERE LAND SURVEYING OF NC 128 TALBERT ROAD MOORESVILLE, NC 28117 FIRM C-5241	
PROJECT SURVEYOR	
	
DOCUMENT NOT CONSIDERED FINAL UNLESS ALL SIGNATURES COMPLETED	

ROW MARKER PERMANENT EASEMENT				
ALIGN	STATION	OFFSET	NORTH	EAST
L	15+00.00	-45.00	712705.9342	1762695.7201
L	15+00.00	-30.00	712691.2752	1762692.5400
L	16+00.00	-70.00	712709.1649	1762798.7471
L	17+05.00	36.96	712582.3724	1762878.6830
L	17+05.00	125.00	712496.3367	1762860.0183
L	17+35.00	125.00	712489.9764	1762889.3363
L	18+00.00	-70.00	712666.7629	1762994.2006
L	18+70.00	-60.00	712642.1046	1763060.6816
L	18+70.00	-78.00	712659.6827	1763064.5556
L	18+90.00	-32.00	712609.8105	1763075.2687
L	18+90.00	-60.00	712636.9090	1763082.3166
L	18+90.00	-78.00	712654.3294	1763086.8474
L	19+20.00	45.00	712527.6317	1763082.2614
L	19+95.00	-85.00	712619.0894	1763202.6650
L	19+95.00	-70.00	712605.5921	1763196.1210
L	20+10.00	-90.00	712615.7185	1763220.5130
L	20+25.00	-56.15	712577.8350	1763219.4965
L	21+00.00	52.00	712446.3711	1763223.5508
L	22+00.00	72.00	712314.8909	1763320.0474
L	22+00.00	55.00	712324.9611	1763333.7438
L	23+00.00	-44.00	712367.4919	1763425.3524
L	23+05.00	72.00	712294.7492	1763334.8565
L	23+05.00	57.00	712303.6347	1763346.9416
L	25+45.00	-36.80	712165.8378	1763564.6810
L	25+45.00	-53.00	712175.4341	1763577.7329
L	25+75.00	-50.00	712149.4869	1763593.0868
L	26+85.00	-50.00	712060.8633	1763658.2470
L	26+85.00	-32.00	712050.2007	1763643.7449
L	27+15.00	-32.00	712026.0306	1763661.5159
L	27+15.00	-50.00	712036.6932	1763676.0179
L	28+20.00	-32.00	711941.4353	1763723.7142
L	28+20.00	-50.00	711952.0979	1763738.2163
L	28+45.00	70.00	711860.8723	1763656.3451
L	28+45.00	85.00	711851.9868	1763644.2600
L	28+65.00	70.00	711844.7589	1763668.1924
L	28+65.00	32.00	711867.2688	1763698.8078
L	28+65.00	85.00	711835.8734	1763656.1073
L	28+70.00	-32.00	711901.1518	1763753.3325
L	28+70.00	-50.00	711911.8144	1763767.8345
L	28+90.00	-50.00	711895.7010	1763779.6818
L	28+90.00	-32.00	711885.0384	1763765.1798
L	28+95.00	32.00	711843.0987	1763716.5788
L	28+95.00	70.00	711820.5888	1763685.9633
L	30+75.00	85.00	711666.6828	1763780.5040
L	30+75.00	70.00	711675.5683	1763792.5890
L	31+08.00	70.00	711648.9812	1763812.1371
L	31+08.00	85.00	711640.0957	1763800.0520
L	32+75.00	85.00	711505.5489	1763898.9770
L	32+75.00	70.00	711514.4344	1763911.0621
L	33+00.00	90.00	711482.4453	1763909.7578
L	33+08.00	65.00	711490.8091	1763934.6385
L	33+35.00	55.00	711474.9797	1763958.6890

ROW MARKER PERMANENT EASEMENT				
ALIGN	STATION	OFFSET	NORTH	EAST
L	33+62.26	-72.00	711447.6778	1764136.3953
L	34+85.00	55.00	711353.9437	1764047.6987
L	35+35.00	-71.00	711391.2538	1764177.9014
L	35+35.00	-86.00	711400.5887	1764189.6427
L	35+67.00	-69.00	711366.3175	1764195.5876
L	35+67.00	-86.00	711377.1785	1764208.6658
L	36+30.00	-75.00	711324.9267	1764239.3939
L	36+30.00	-70.00	711321.5712	1764235.6871
L	36+52.00	-77.00	711310.8869	1764254.9890
L	36+60.00	-55.00	711290.2691	1764244.1540
L	36+80.00	76.00	711185.2858	1764163.2569
L	36+84.00	-52.24	711271.6380	1764258.1550
L	36+85.00	88.00	711173.1462	1764158.3134
L	37+00.00	66.00	711177.3191	1764185.0579
L	37+03.00	82.00	711163.8039	1764175.9338
L	37+30.00	46.76	711169.1344	1764220.7210
L	39+03.00	-76.00	711150.1759	1764430.4297
L	39+08.00	-65.00	711138.5412	1764427.5418
L	39+53.00	-65.00	711112.9914	1764462.1881
L	39+53.00	-44.63	711096.4169	1764450.3449
L	39+80.00	-58.00	711092.3966	1764479.3718
L	39+80.00	-46.41	711082.8459	1764472.8038
L	41+00.00	49.48	710937.7530	1764523.3051
L	41+80.00	-50.00	710985.2047	1764642.1516
L	41+80.00	-65.00	710998.3041	1764649.4595
L	42+20.00	-65.00	710978.8163	1764684.3912
L	42+20.00	-50.00	710965.7169	1764677.0833
L	42+30.00	75.00	710851.6833	1764624.9168
L	42+40.00	-207.00	711093.0800	1764771.0388
L	42+45.00	-185.00	711071.4315	1764764.6870
L	43+05.00	-235.00	711085.8645	1764841.4443
L	43+15.00	-207.00	711056.5403	1764836.5358
L	43+25.00	-75.00	710936.3937	1764780.9589
L	43+25.00	-50.00	710914.5614	1764768.7791
L	43+45.00	-250.00	711079.4761	1764883.6840
L	43+50.00	-75.00	710924.2138	1764802.7913
L	44+05.00	-75.00	710897.4181	1764850.8224
L	44+10.00	75.00	710763.9881	1764782.1096
L	44+15.00	-50.00	710870.7138	1764847.3754
L	44+55.00	50.00	710763.8967	1764833.5876
L	44+55.00	75.00	710742.0643	1764821.4077
L	44+60.00	-50.00	710848.7900	1764886.6736
L	44+60.00	-60.00	710857.5229	1764891.5456
L	44+82.00	352.00	710487.0079	1764710.0336
L	44+90.00	-50.00	710834.1741	1764912.8724
L	44+90.00	-60.00	710842.9071	1764917.7444
L	45+21.00	342.00	710476.7402	1764748.9639

ROW MARKER PERMANENT EASEMENT				
ALIGN	STATION	OFFSET	NORTH	EAST
Y1	11+10.00	-48.59	712540.3551	1763395.2056
Y1	11+30.00	55.00	712441.3023	1763430.6629
Y1	11+45.00	-45.00	712541.7151	1763440.8619
Y1	11+45.00	37.57	712459.1417	1763440.3922
Y1	12+95.00	-50.00	712517.5068	1763598.1914
Y1	12+95.00	-30.00	712497.9469	1763594.0191
Y1	14+00.00	-30.00	712476.0424	1763696.7089

ROW MARKER PERMANENT EASEMENT				
ALIGN	STATION	OFFSET	NORTH	EAST
Y6	10+50.00	40.00	710925.0767	1764047.7942
Y6	10+50.00	24.05	710928.5234	1764032.2166
Y6	12+50.00	75.00	711112.7927	1764125.1745
Y6	12+50.00	60.00	711116.0332	1764110.5287
Y6	12+75.00	60.00	711140.4429	1764115.9295
Y6	12+75.00	75.00	711137.2024	1764130.5753
Y6	13+30.00	65.00	711191.4640	1764132.3680

I, Sarah J. Vincent, certify that the right of way and permanent easement monumentation for this project shown herein was completed under my direct and responsible charge from an actual survey made under my supervision; that all horizontal closures had a minimum ratio of precision of 1:10,000 (Class A). Field work was performed from 3/2/2026 to 3/5/2026, and all coordinates are based on NAD83/2011. That this survey was performed to meet the requirements of 21NCAC 56.1600 as applicable.

This 6th day of March, 2026.  
 Sarah J. Vincent  
 Professional Land Surveyor L-5617

REVISIONS

QC - MAR 2026 08:38  
 USL 0725784  
 C:\CentralData\USRA0300\Projects\Survey\NCDD01\U-5743\Delivery\U-5743.LS.RW03E-2.WSP-1.260306.dgn

### NOTES:

1. IF FURTHER INFORMATION REGARDING PROJECT CONTROL IS NEEDED PLEASE CONTACT THE LOCATION AND SURVEYS UNIT.
2. PROJECT CONTROL WAS ESTABLISHED USING GNSS, THE GLOBAL NAVIGATION SATELLITE SYSTEM.
3. RIGHT OF WAY MONUMENTATION ESTABLISHED L-10+00 TO L- 55+00.