

CLEARING AND GRUBBING
EROSION CONTROL FOR
CONSTRUCTION SHEET 4






NOTE:
PLACE TEMPORARY ROCK SEDIMENT DAMS TYPE - B
AND TEMPORARY ROCK SILT CHECKS TYPE - A AT
DRAINAGE OUTLETS.

UTILIZE FABRIC INSERT INLET
PROTECTION IN LIEU OF ROCK INLET
SEDIMENT TRAPS, TYPE-C AS DIRECTED BY
THE ENGINEER TO AVOID IMPOUNDMENT
OF RUNOFF IN ROADWAY OPEN TO
TRAFFIC

Prepared in the Office of: **M**
MOTT MACDONALD
930 Main Campus Drive, Suite 200
Raleigh, NC 27606
www.mottmac.com

HDR
HDR Engineering, Inc. of the Carolinas
555 Fayetteville St., Suite 900, Raleigh, NC 27601
N.C.B.E.L.S. License Number: F-0116

FOR -L- PROFILE SEE SHEET 8
FOR -Y1- PROFILE SEE SHEET 10
FOR -RW1- PROFILE SEE SHEET 2G-1

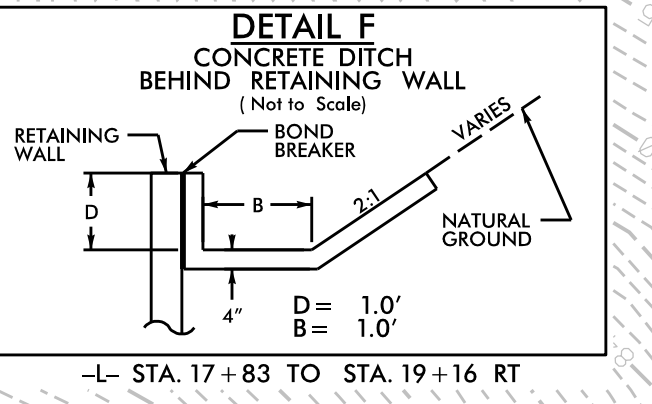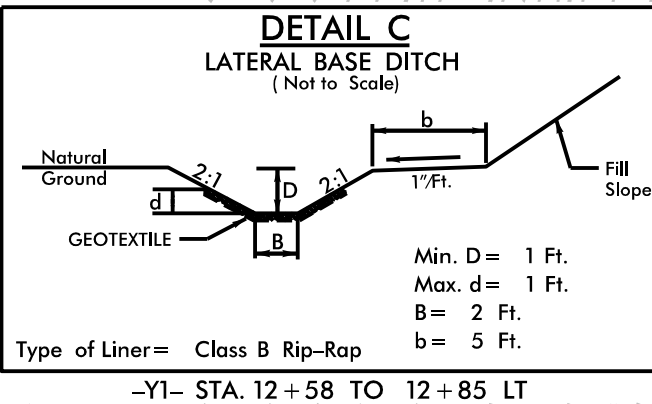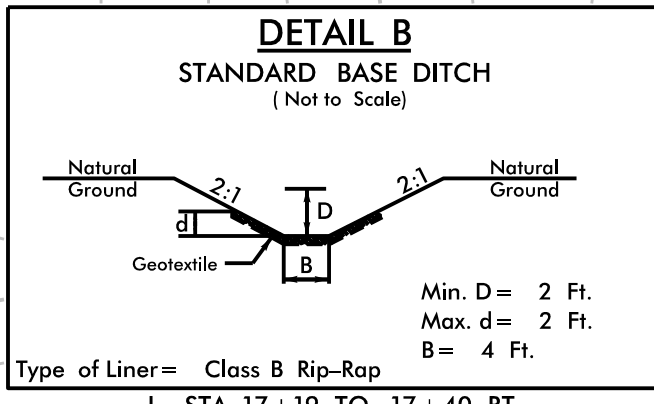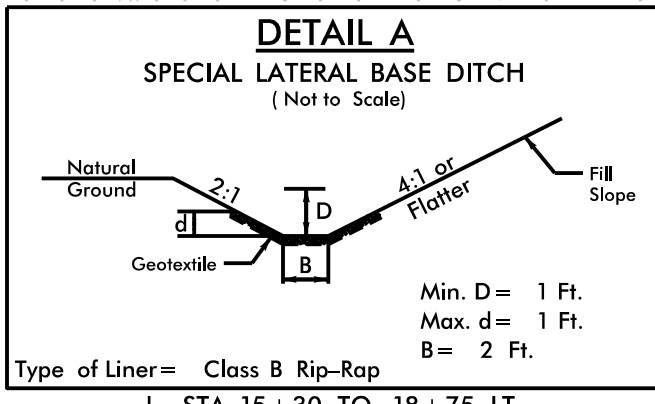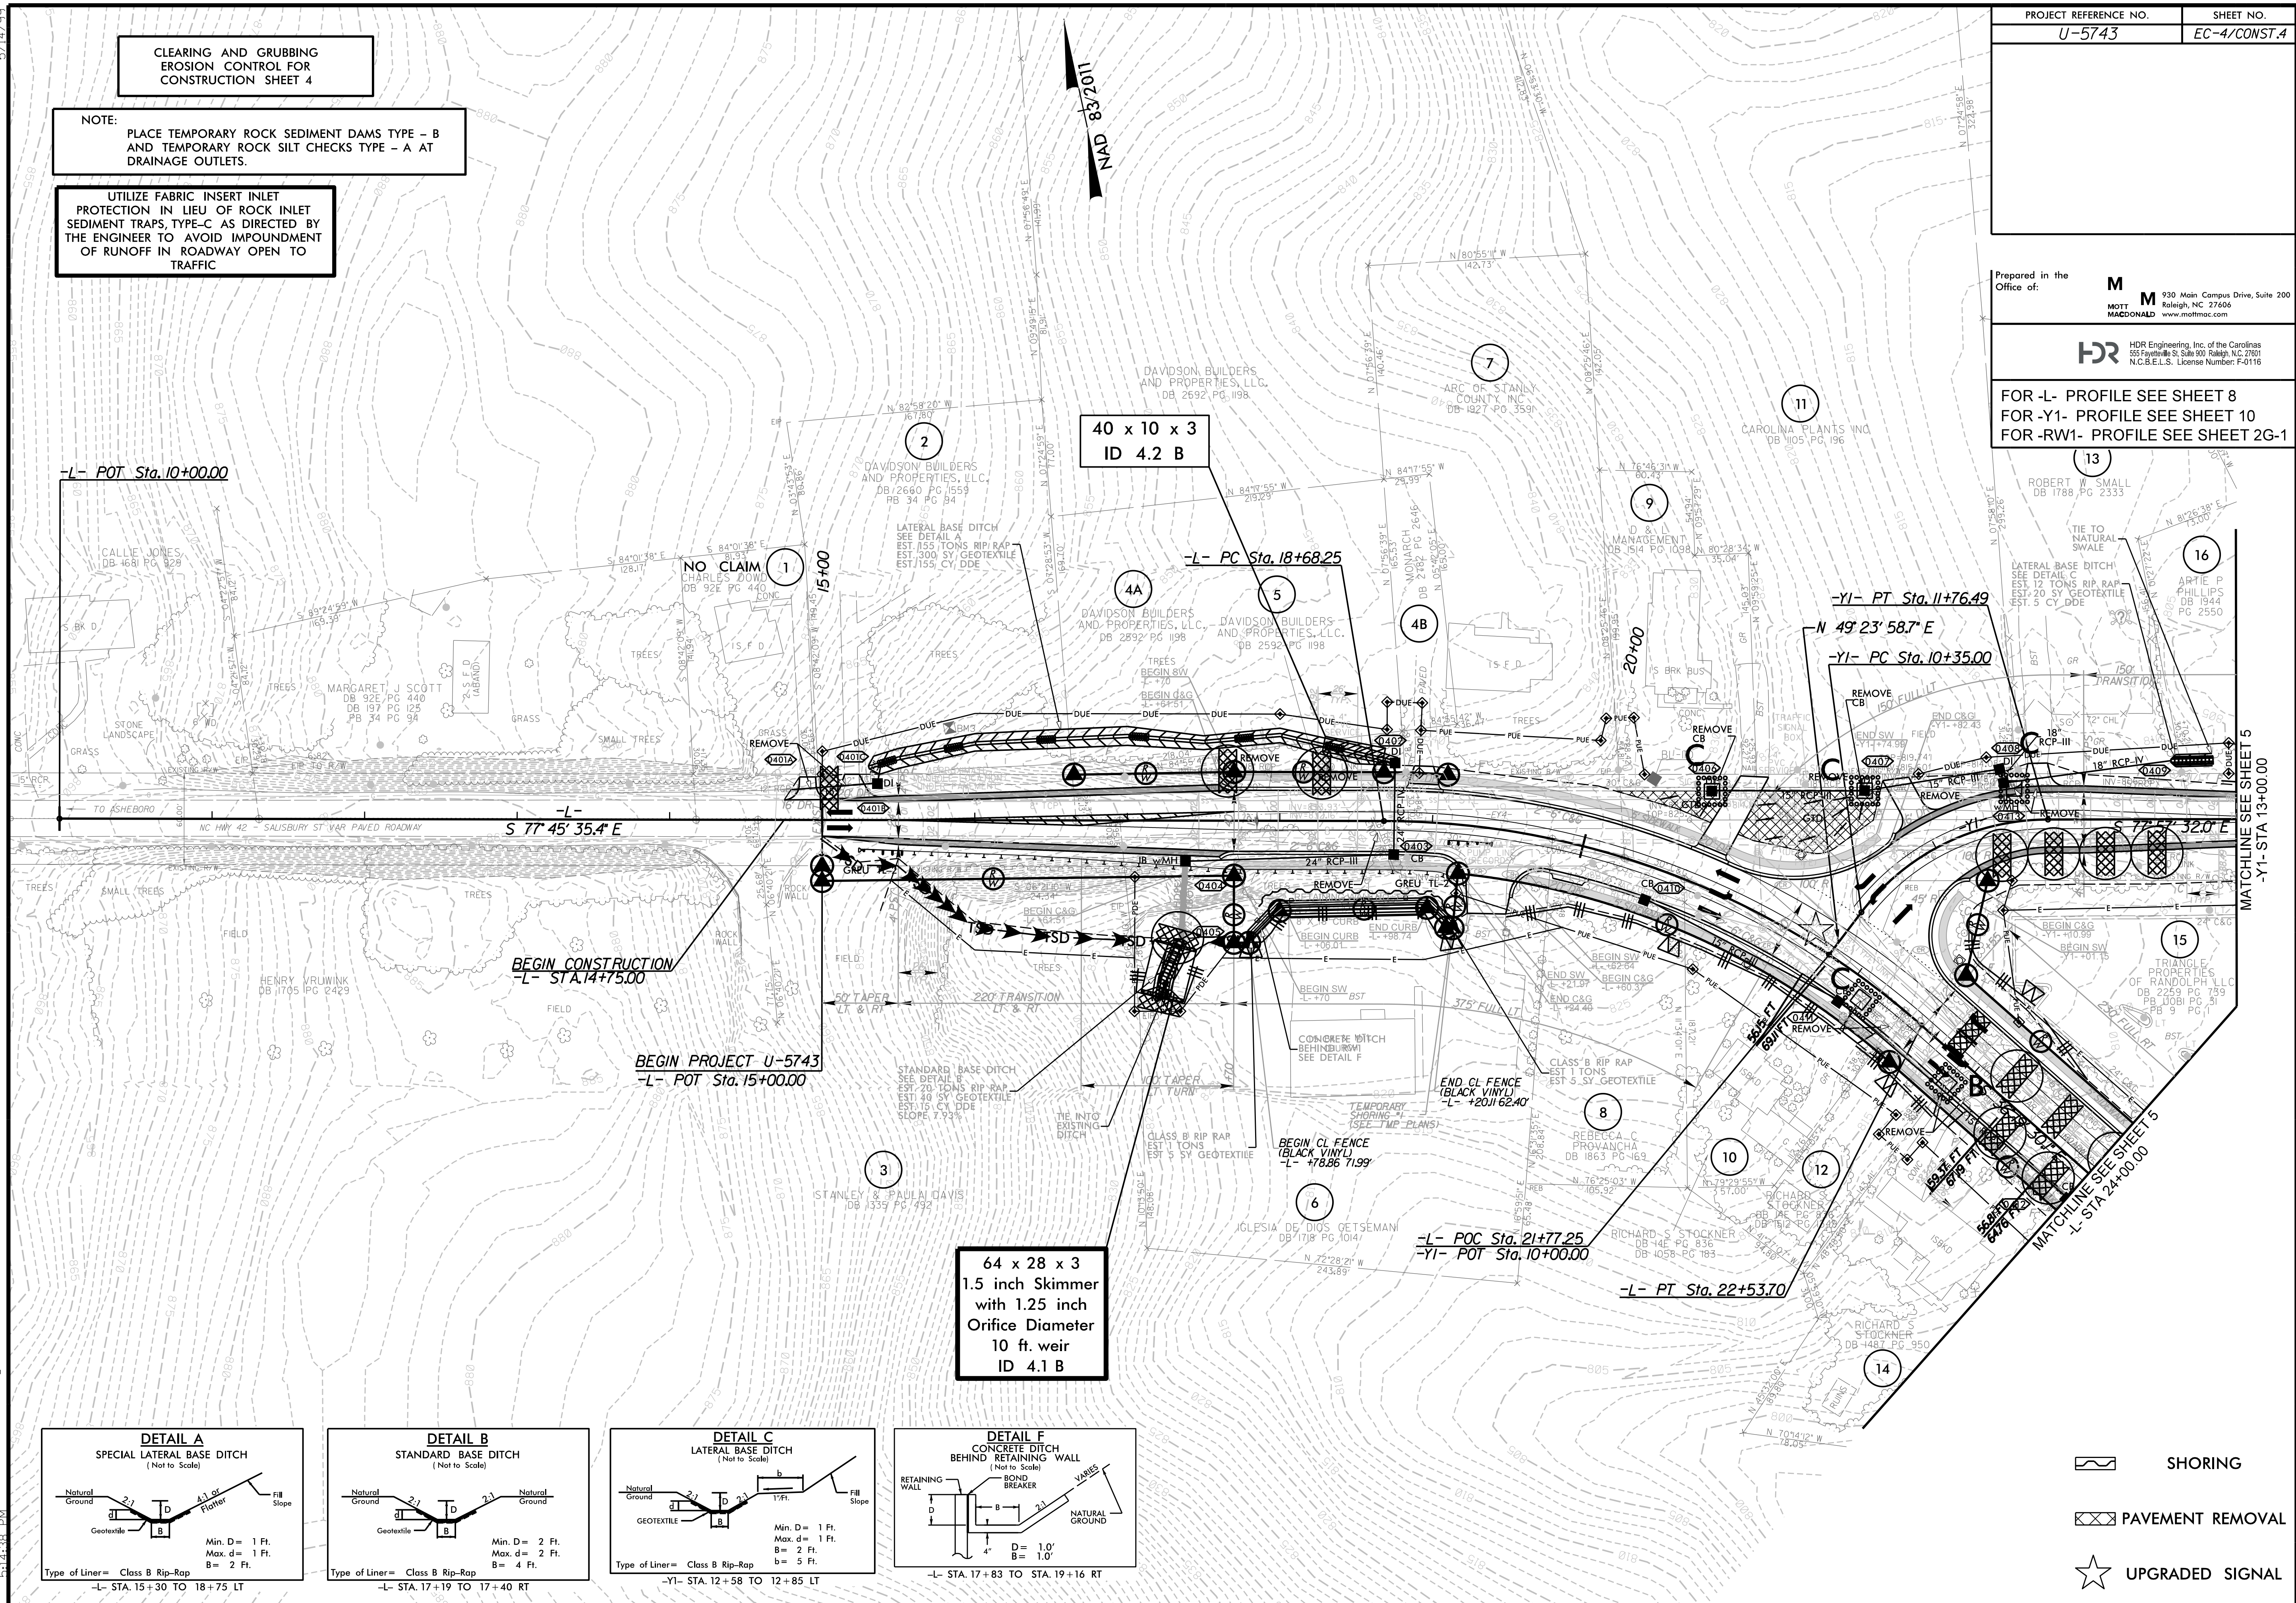

- SHORING
- PAVEMENT REMOVAL
- UPGRADED SIGNAL

3/31/2026 10:41:04 U-5743_EC_PSH.dgn