


6/23/16

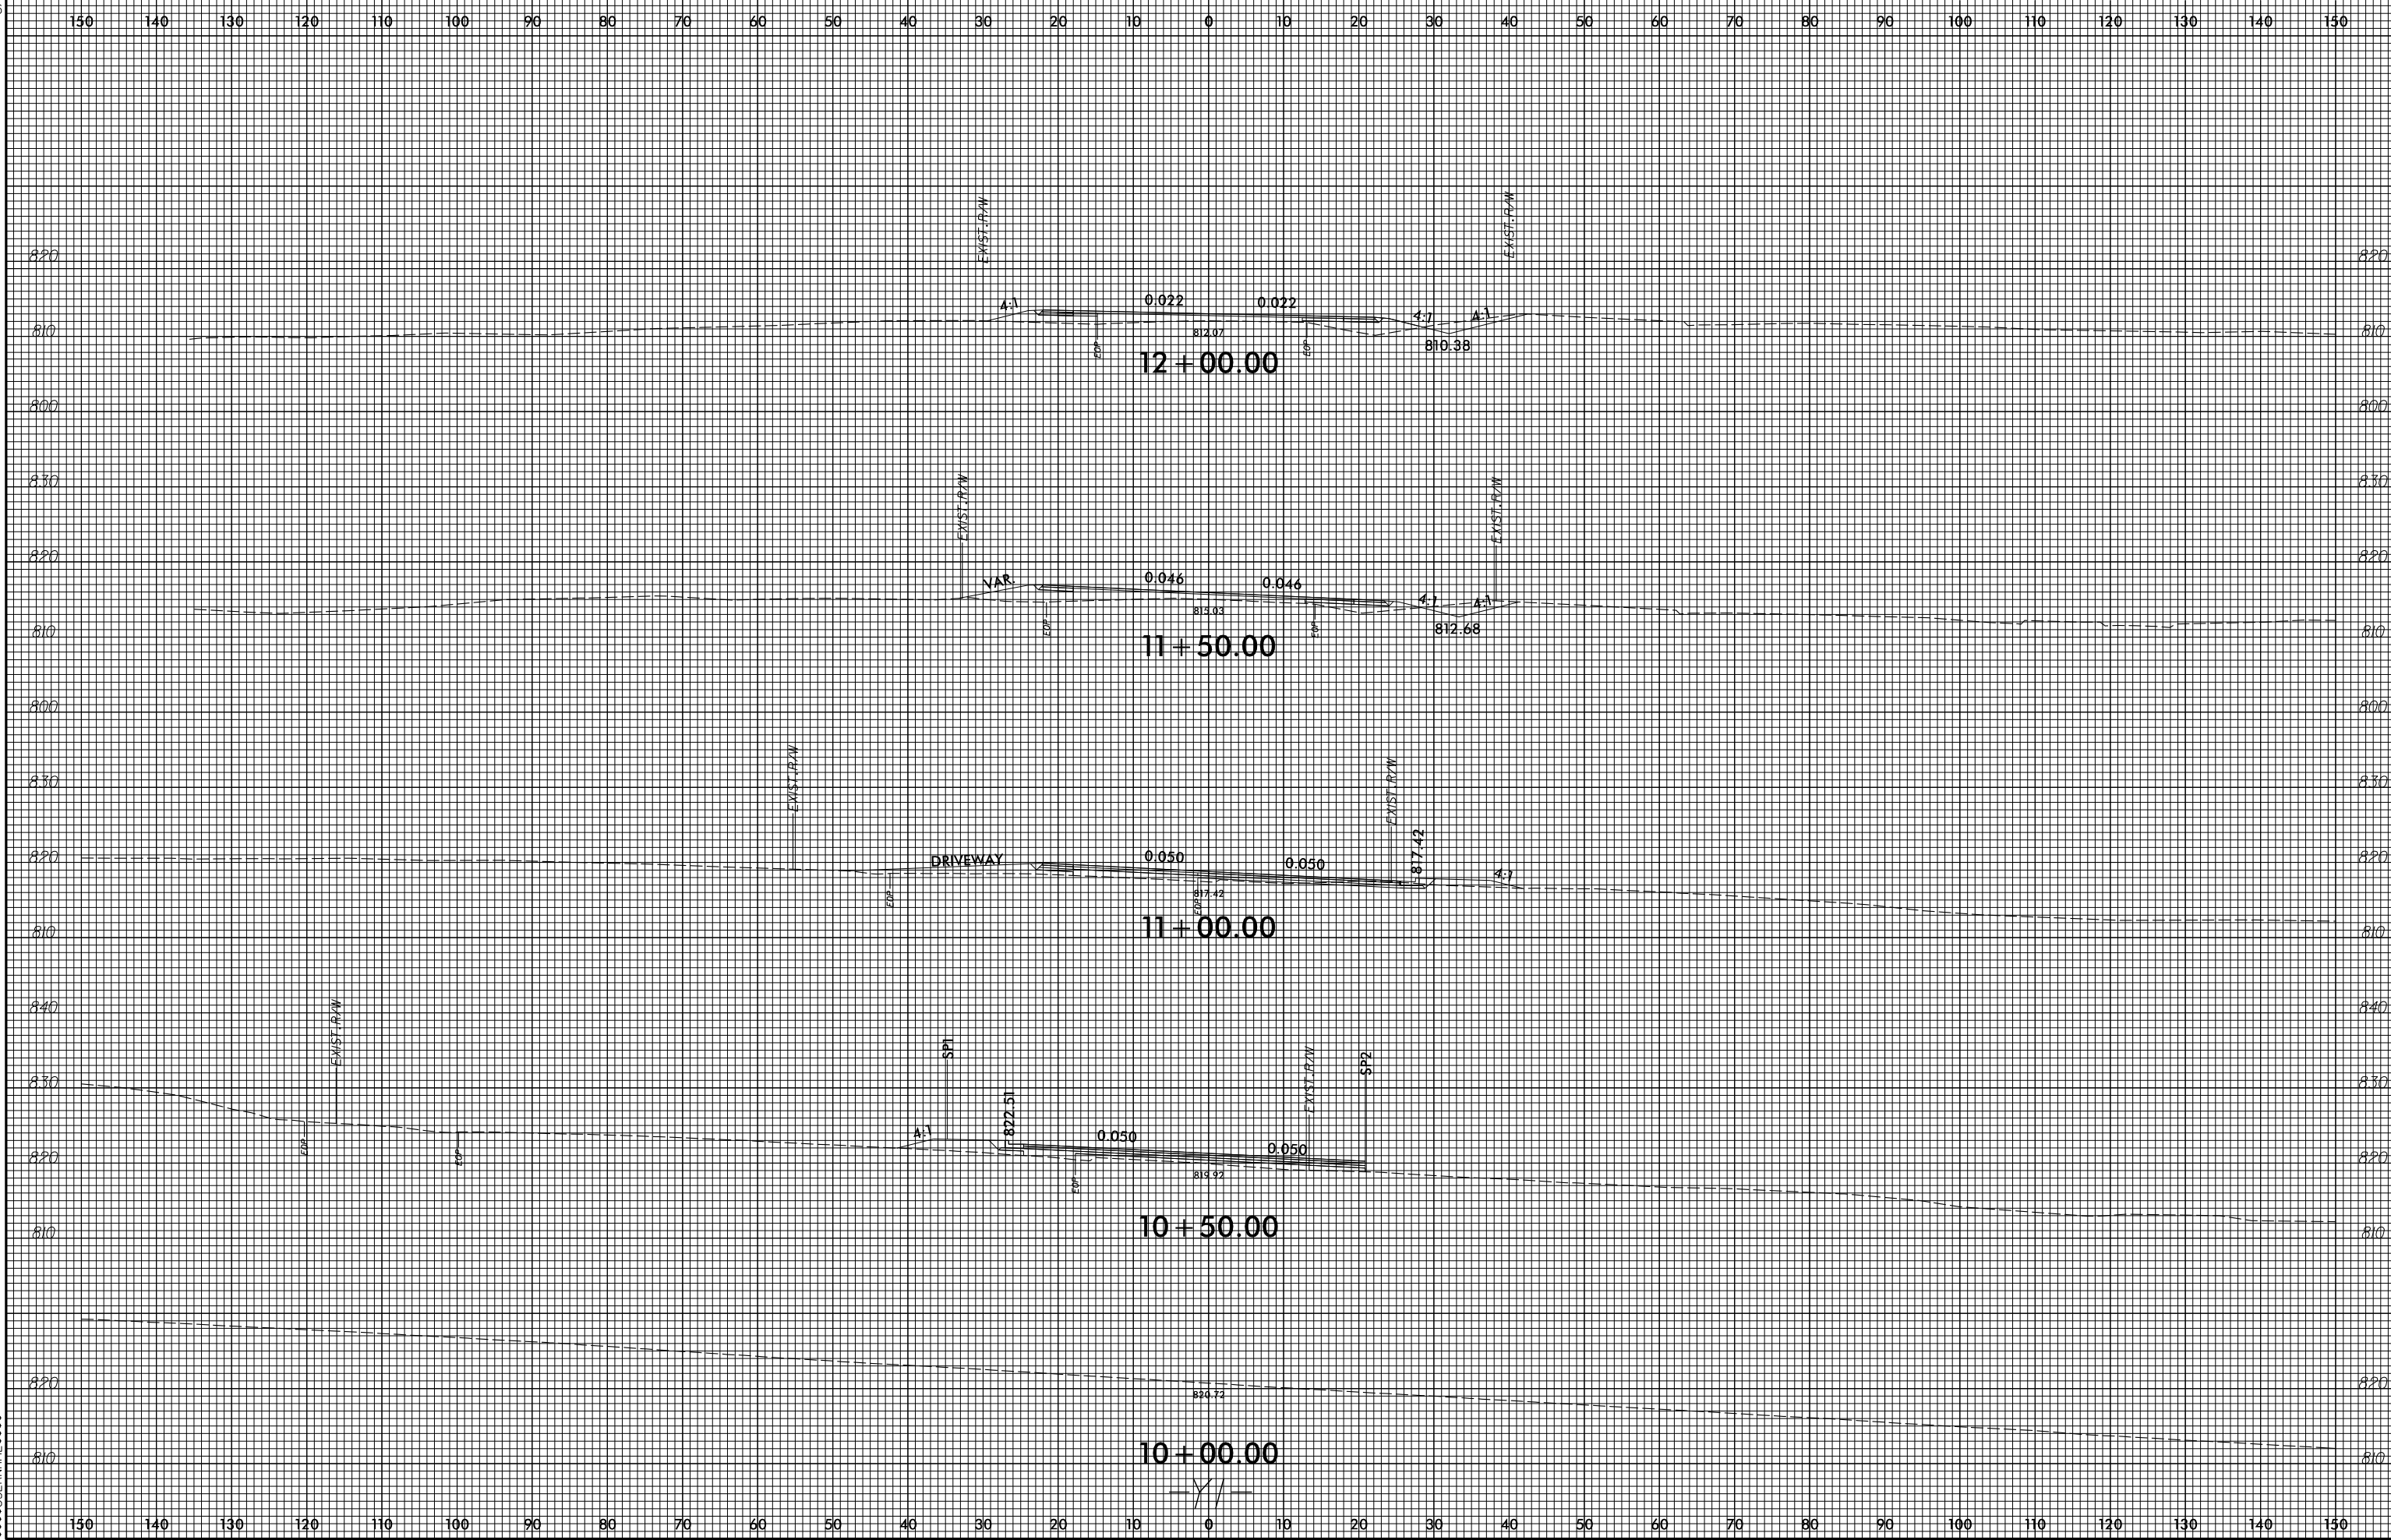

SYTIME
CONDON
SULLIVAN
INC.