


6/23/16

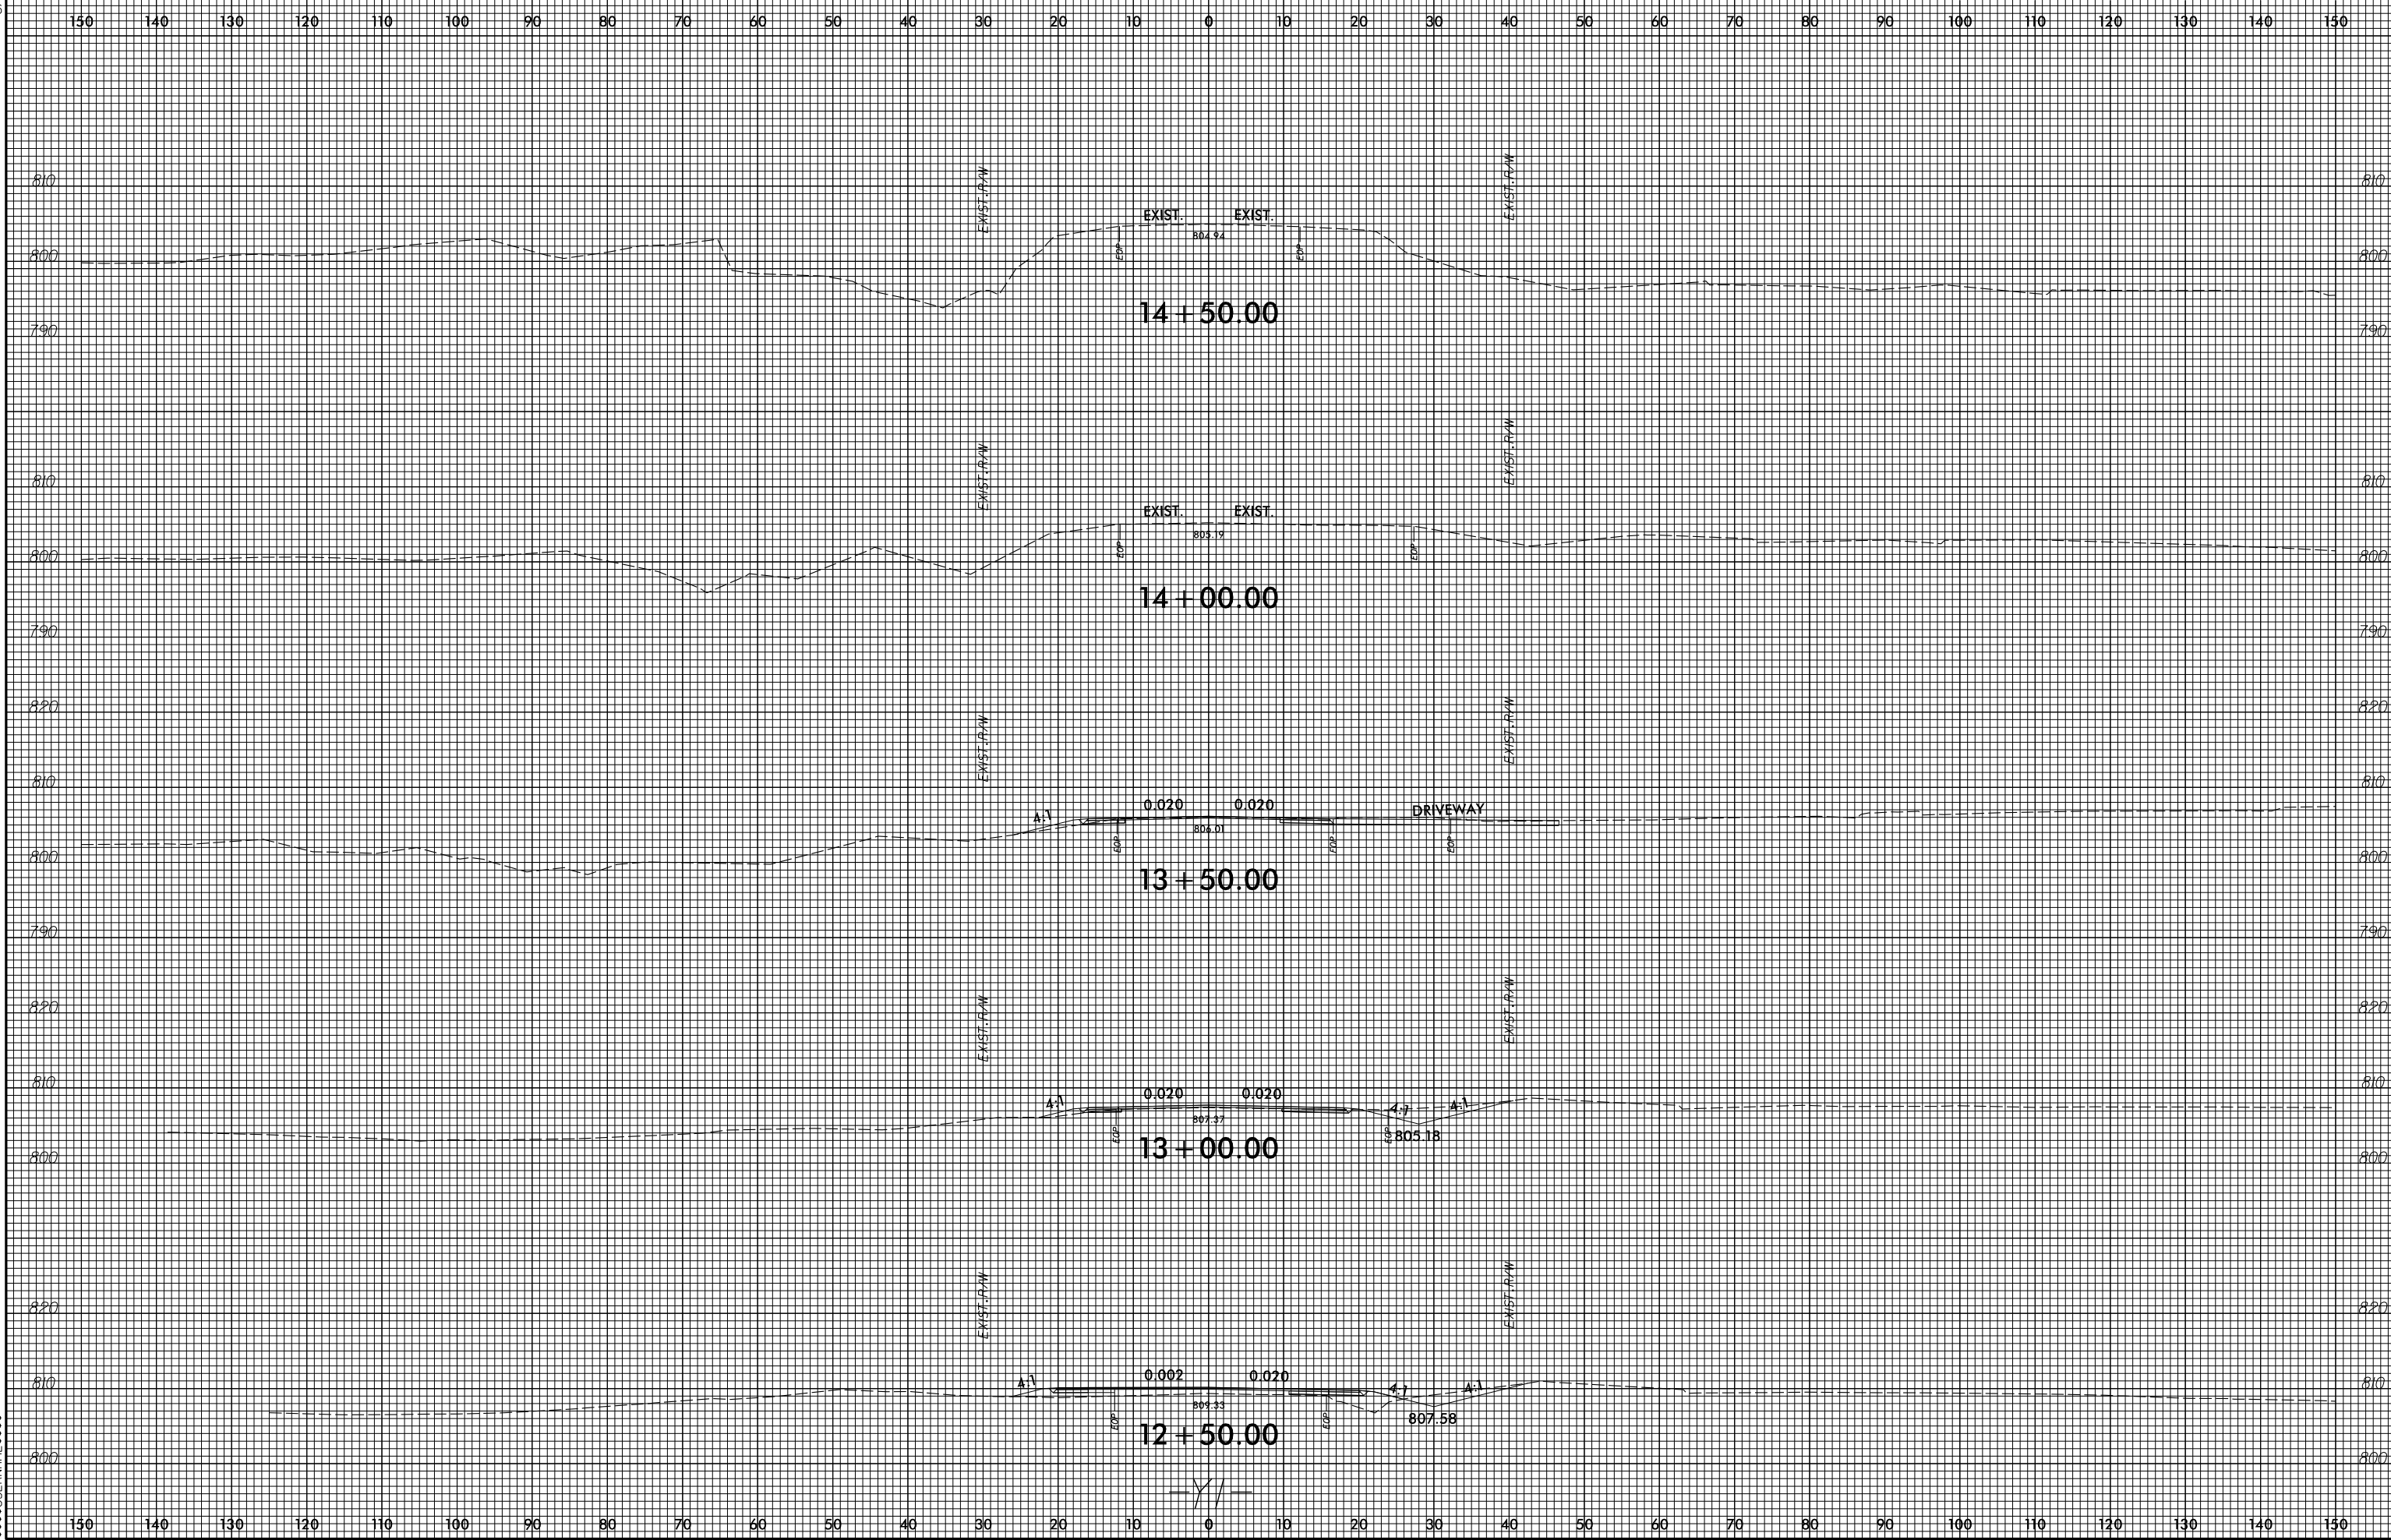

SYSTEMS CONDITION ANALYSIS

-Y/-