


6/23/16

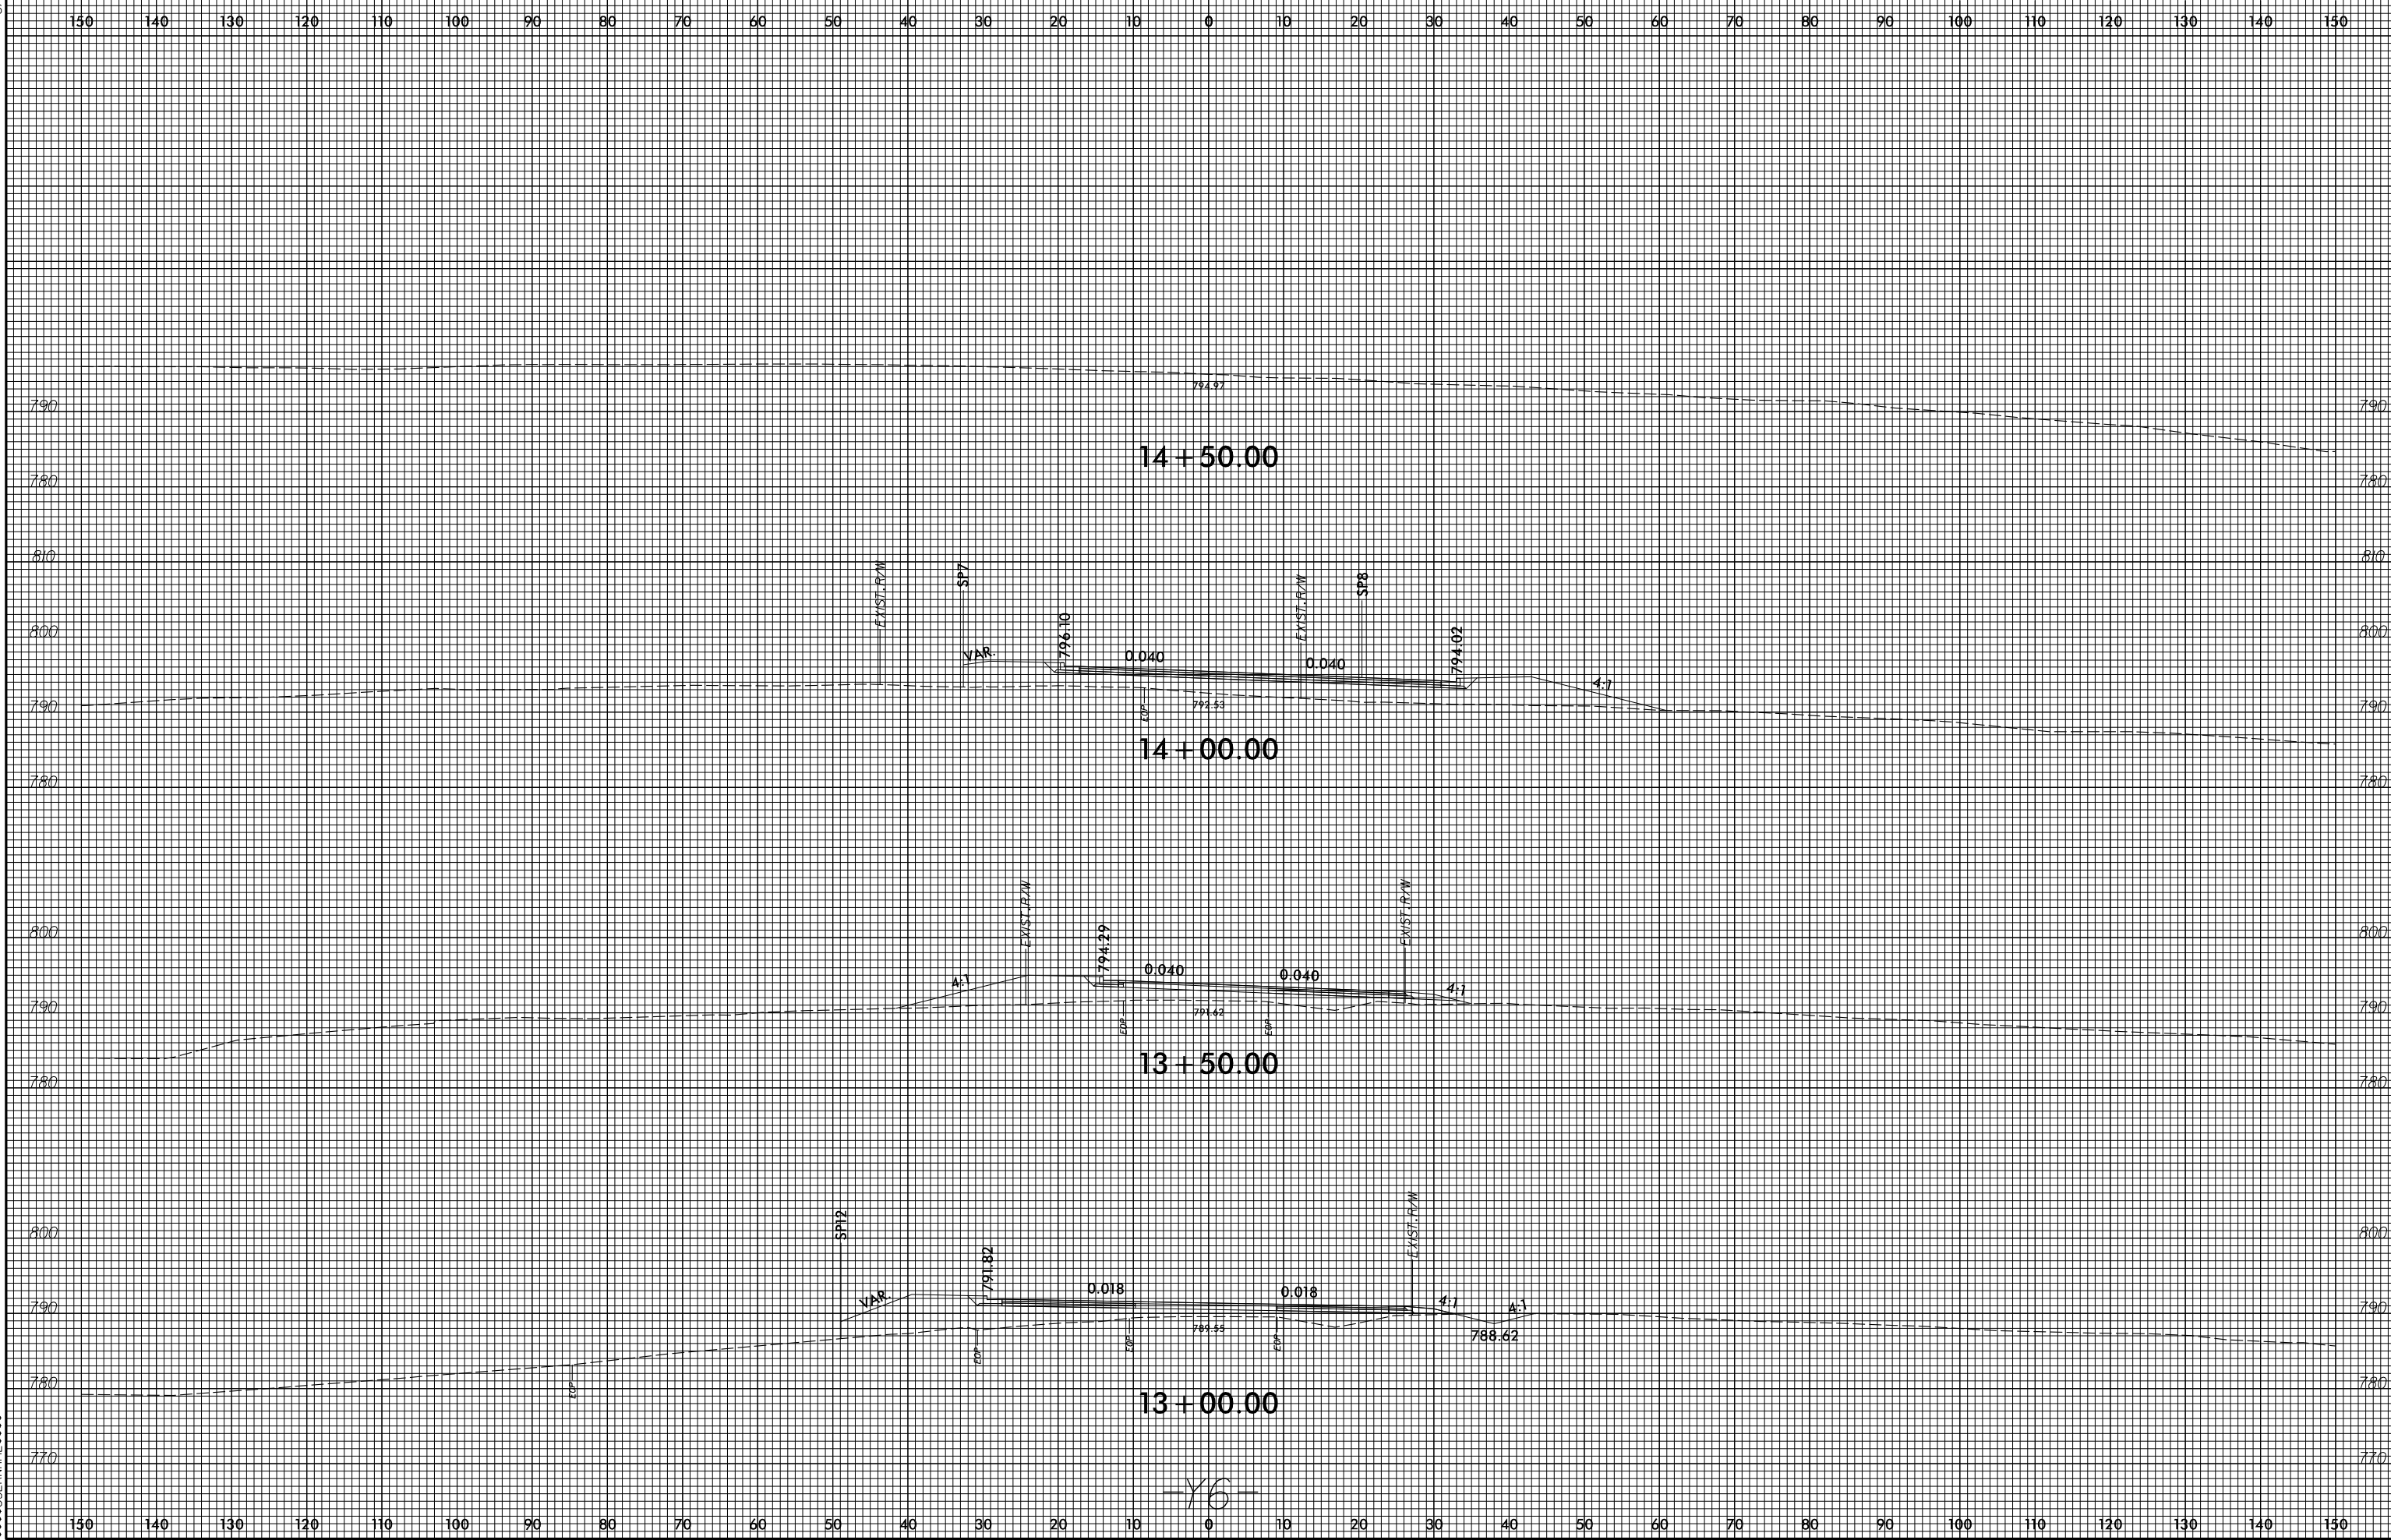

SYSTEMS CONDITIONALLY APPROVED

-Y6-