


**PROJECT: BP7-R001**


**CONTRACT: C205186**

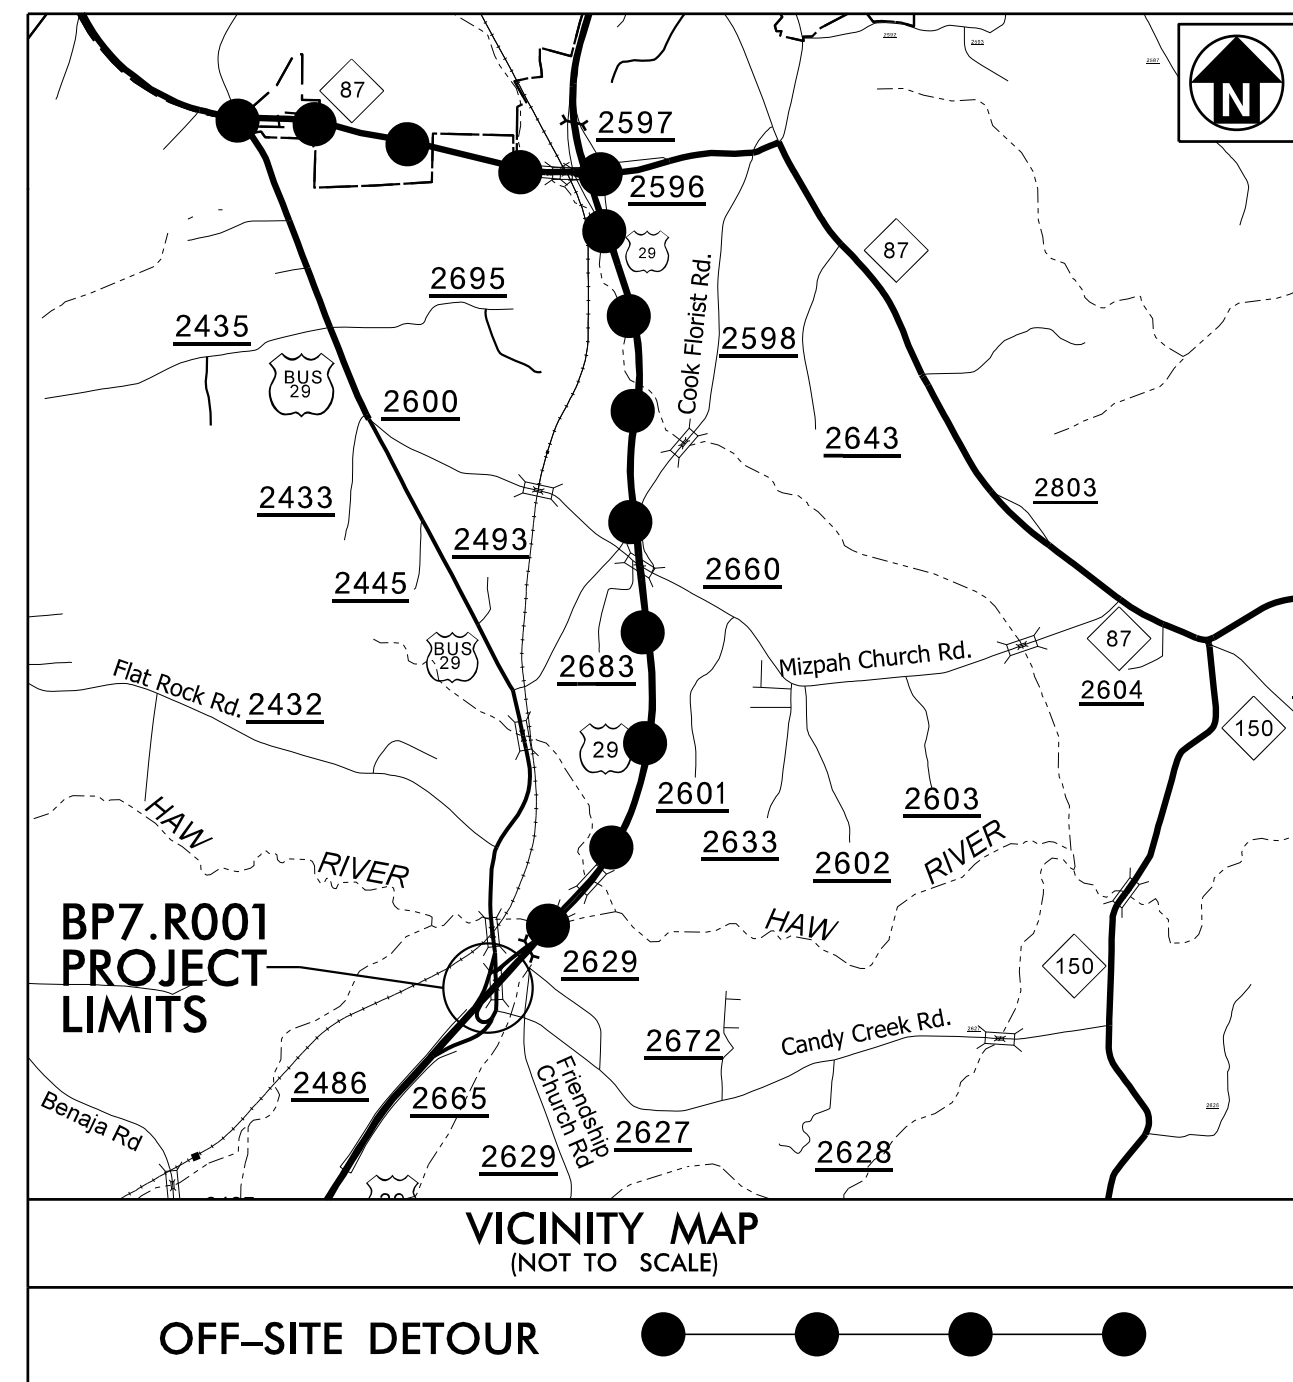

STATE OF NORTH CAROLINA  
DIVISION OF HIGHWAYS  
**ROCKINGHAM COUNTY**


LOCATION: BRIDGE #780023 OVER US 29 ON US 29 BUSINESS  
TYPE OF WORK: GRADING, PAVING, DRAINAGE, STRUCTURE AND RETAINING WALLS

STATE	STATE PROJECT REFERENCE NO.	SHEET NO.	TOTAL SHEETS
N.C.	BP7-R001	1	
STATE PROJECT NO.	F.A. PROJ. NO.	DESCRIPTION	
BP7.R001.1		PE	
BP7.R001.2		ROW	
BP7.R001.3		CONSTR.	

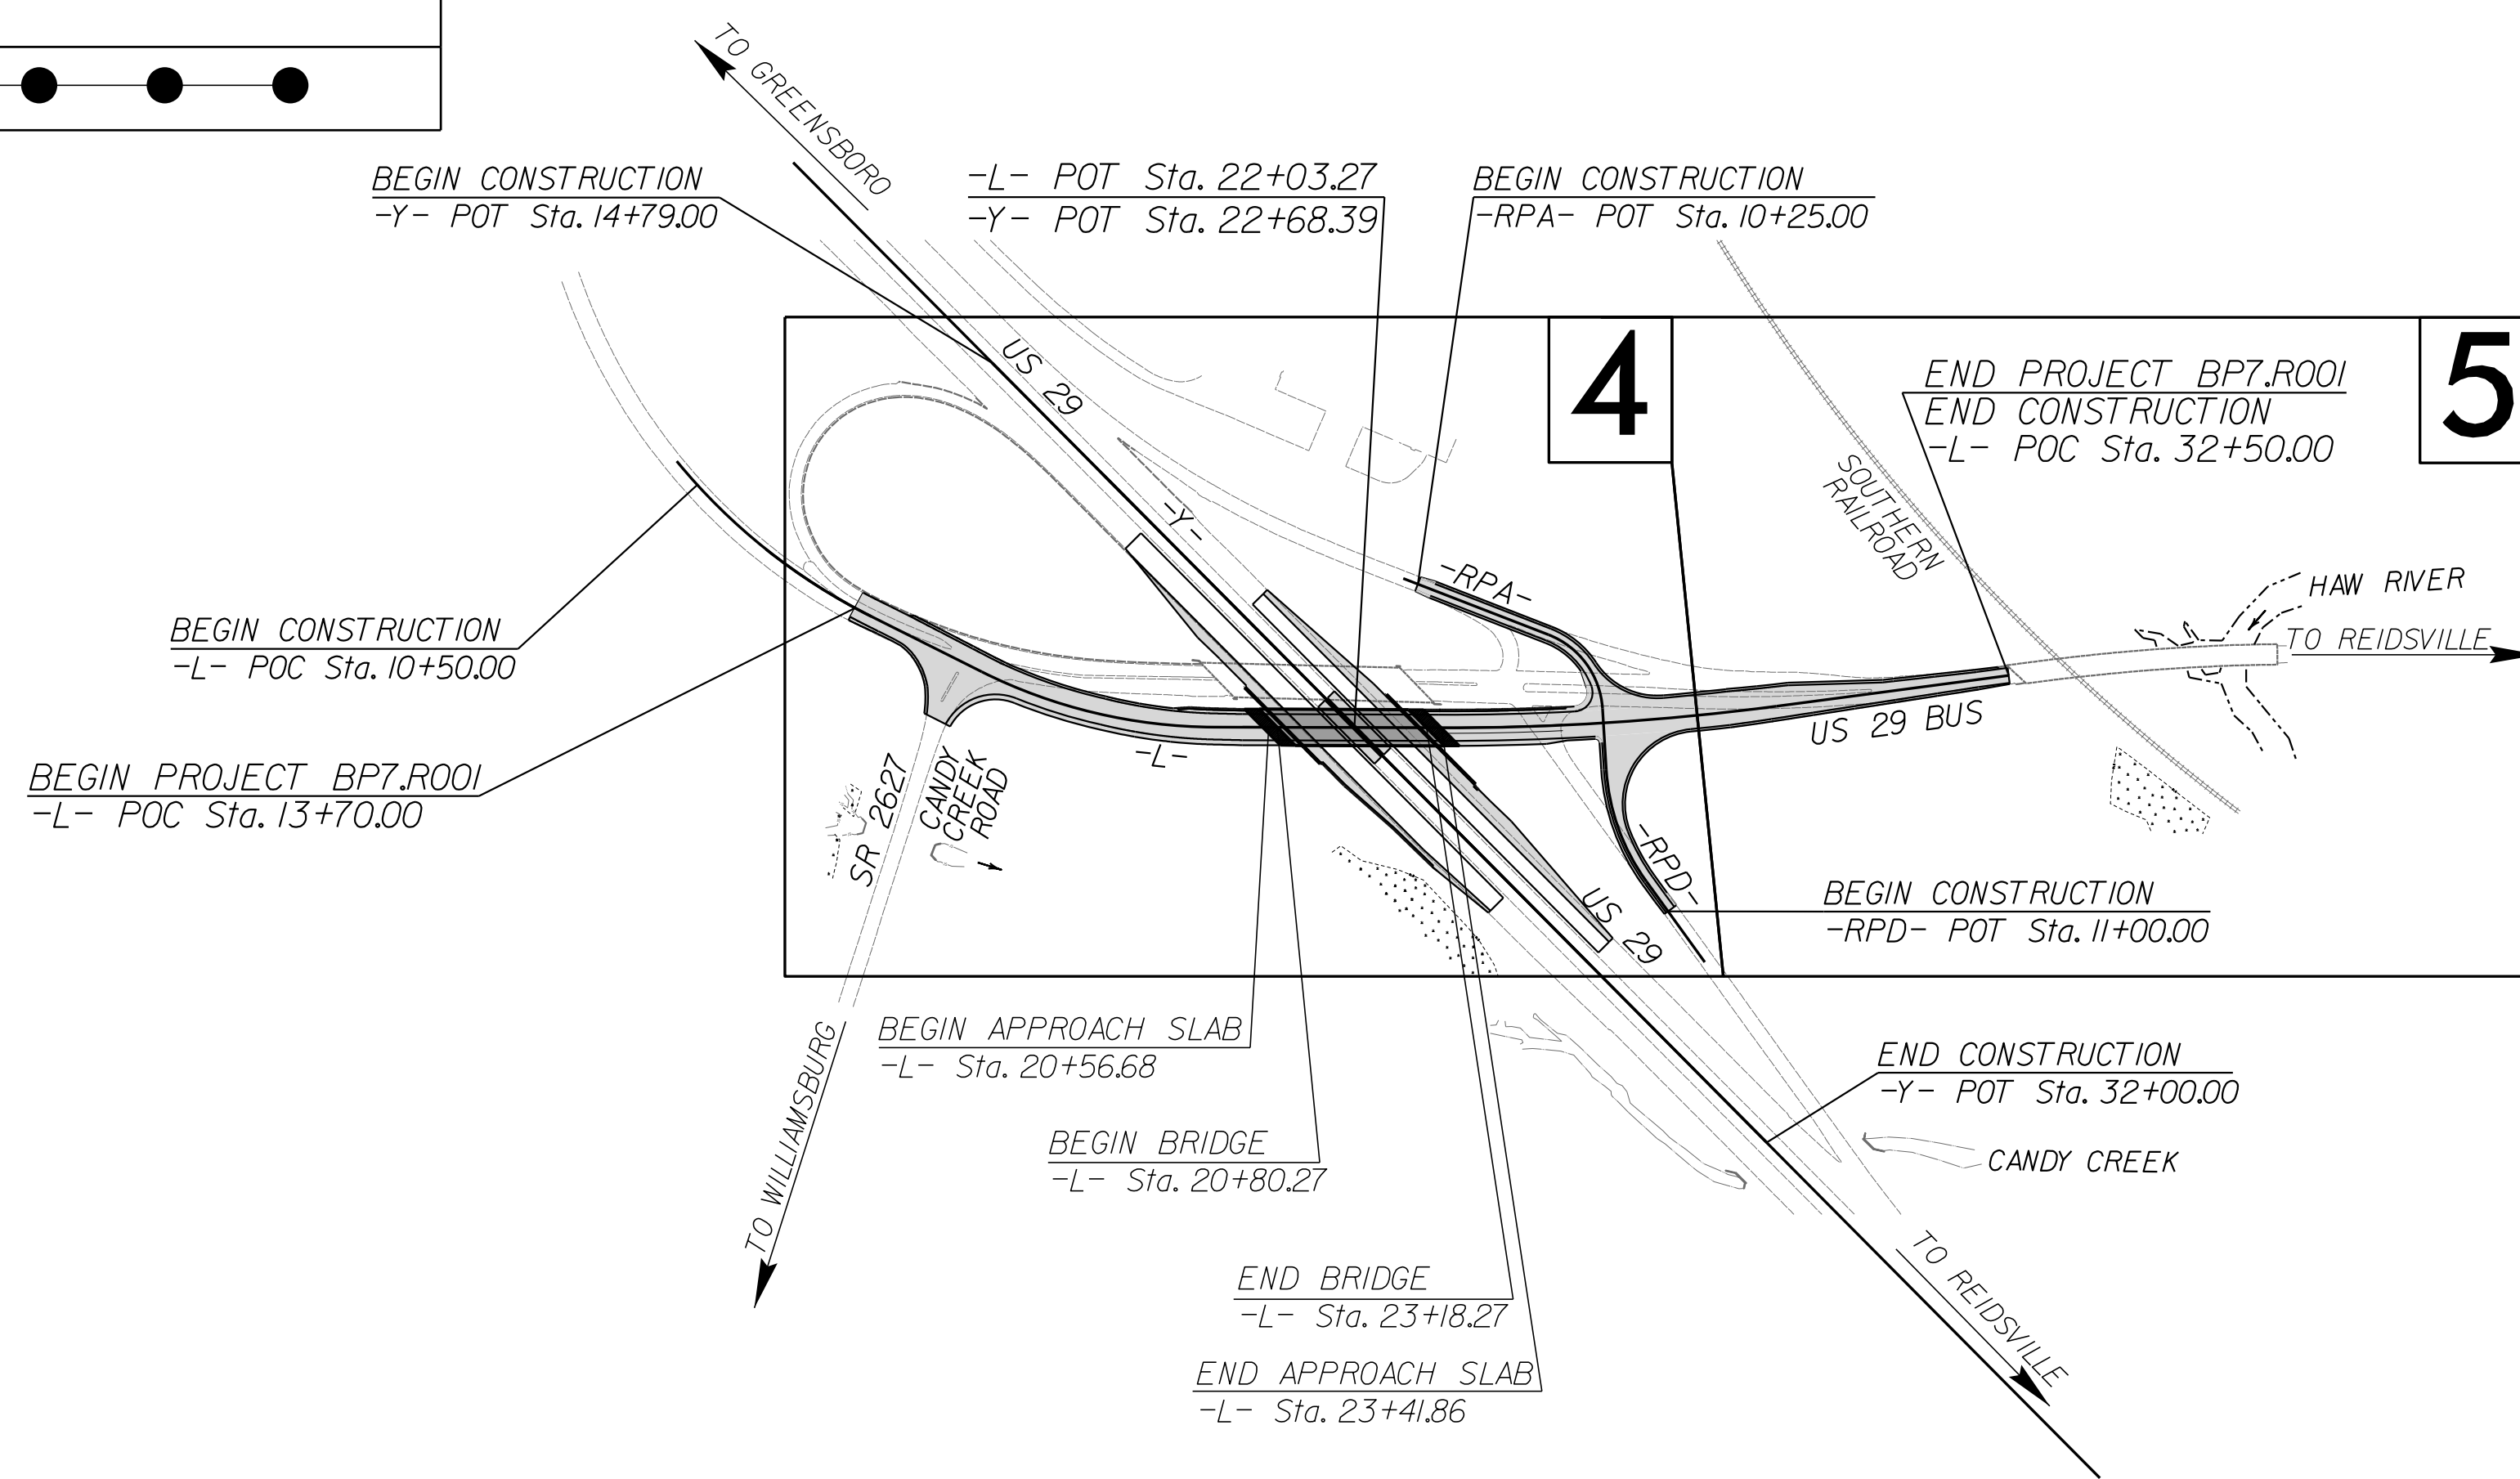

THIS IS A CONTROLLED-ACCESS PROJECT WITH ACCESS BEING LIMITED TO INTERCHANGES.

DOCUMENT NOT CONSIDERED FINAL  
UNLESS ALL SIGNATURES COMPLETED

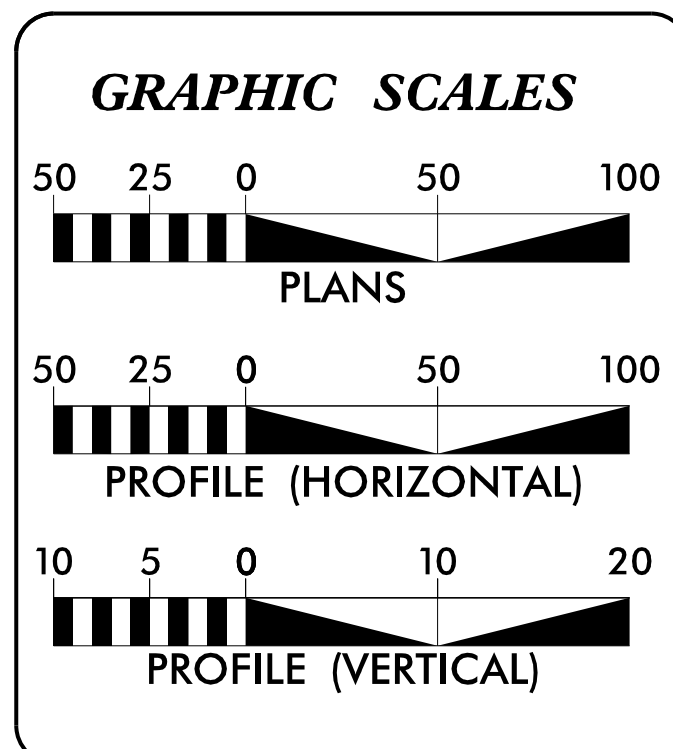

**DESIGN DATA**

ADT 2026 = 9,720

ADT 2040 = 14,250

V = 45 MPH

SUB REGIONAL TIER  
MAJOR COLLECTOR

**PROJECT LENGTH**

LENGTH ROADWAY PROJECT = 0.311 MILES

LENGTH STRUCTURE PROJECT = 0.045 MILES

TOTAL LENGTH PROJECT = 0.356 MILES

Prepared in the Office of Mott MacDonald for

**DIVISION 7**  
NORTH CAROLINA DEPARTMENT OF TRANSPORTATION  
2024 STANDARD SPECIFICATIONS

**RIGHT OF WAY DATE:**  
OCTOBER 17, 2025

**LETTING DATE:**  
JUNE 16, 2026

**NCDOT CONTACT:** DANIEL DAGENHART, MS  
DIVISION BRIDGE PROGRAM MANAGER

**TIM JORDAN, PE**  
PROJECT ENGINEER

**TRENTON J. CORMIER, PE**  
HYDRAULICS ENGINEER

**ROADWAY DESIGN ENGINEER**

Seal: NORTH CAROLINA PROFESSIONAL ENGINEER SEAL 21102  
Signed: James T. Jordan, PE  
09-Mar-2026

**HYDRAULICS ENGINEER**

Seal: NORTH CAROLINA PROFESSIONAL ENGINEER SEAL 34364  
Signed: Trenton J. Cormier, PE  
09-Mar-2026

**PLANS PREPARED BY:**

**M M**  
MOTT MACDONALD  
930 Main Campus Drive, Suite 200  
Raleigh, NC 27606  
(919) 552-2253  
www.mottmac.com  
LICENSE NO. F-0669

**tomo ENGINEERING**  
Tomo Engineering, PLLC  
2319 Cardinal Drive, Durham, N.C. 27707  
N.C.B.E.L.S. License Number: P-2066