




PROJECT REFERENCE	SHEET NO.
BP7.R001	2B-1
ROADWAY DESIGN ENGINEER	
MOTT MACDONALD I & E, LLC LICENSE NO. F-0669	
DOCUMENT NOT CONSIDERED FINAL UNLESS ALL SIGNATURES COMPLETED	
Prepared in the Office of:	MOTT MACDONALD I & E, LLC 930 Main Campus Drive, Suite 200 Raleigh, NC 27606 (919) 552-2255 www.mottmac.com

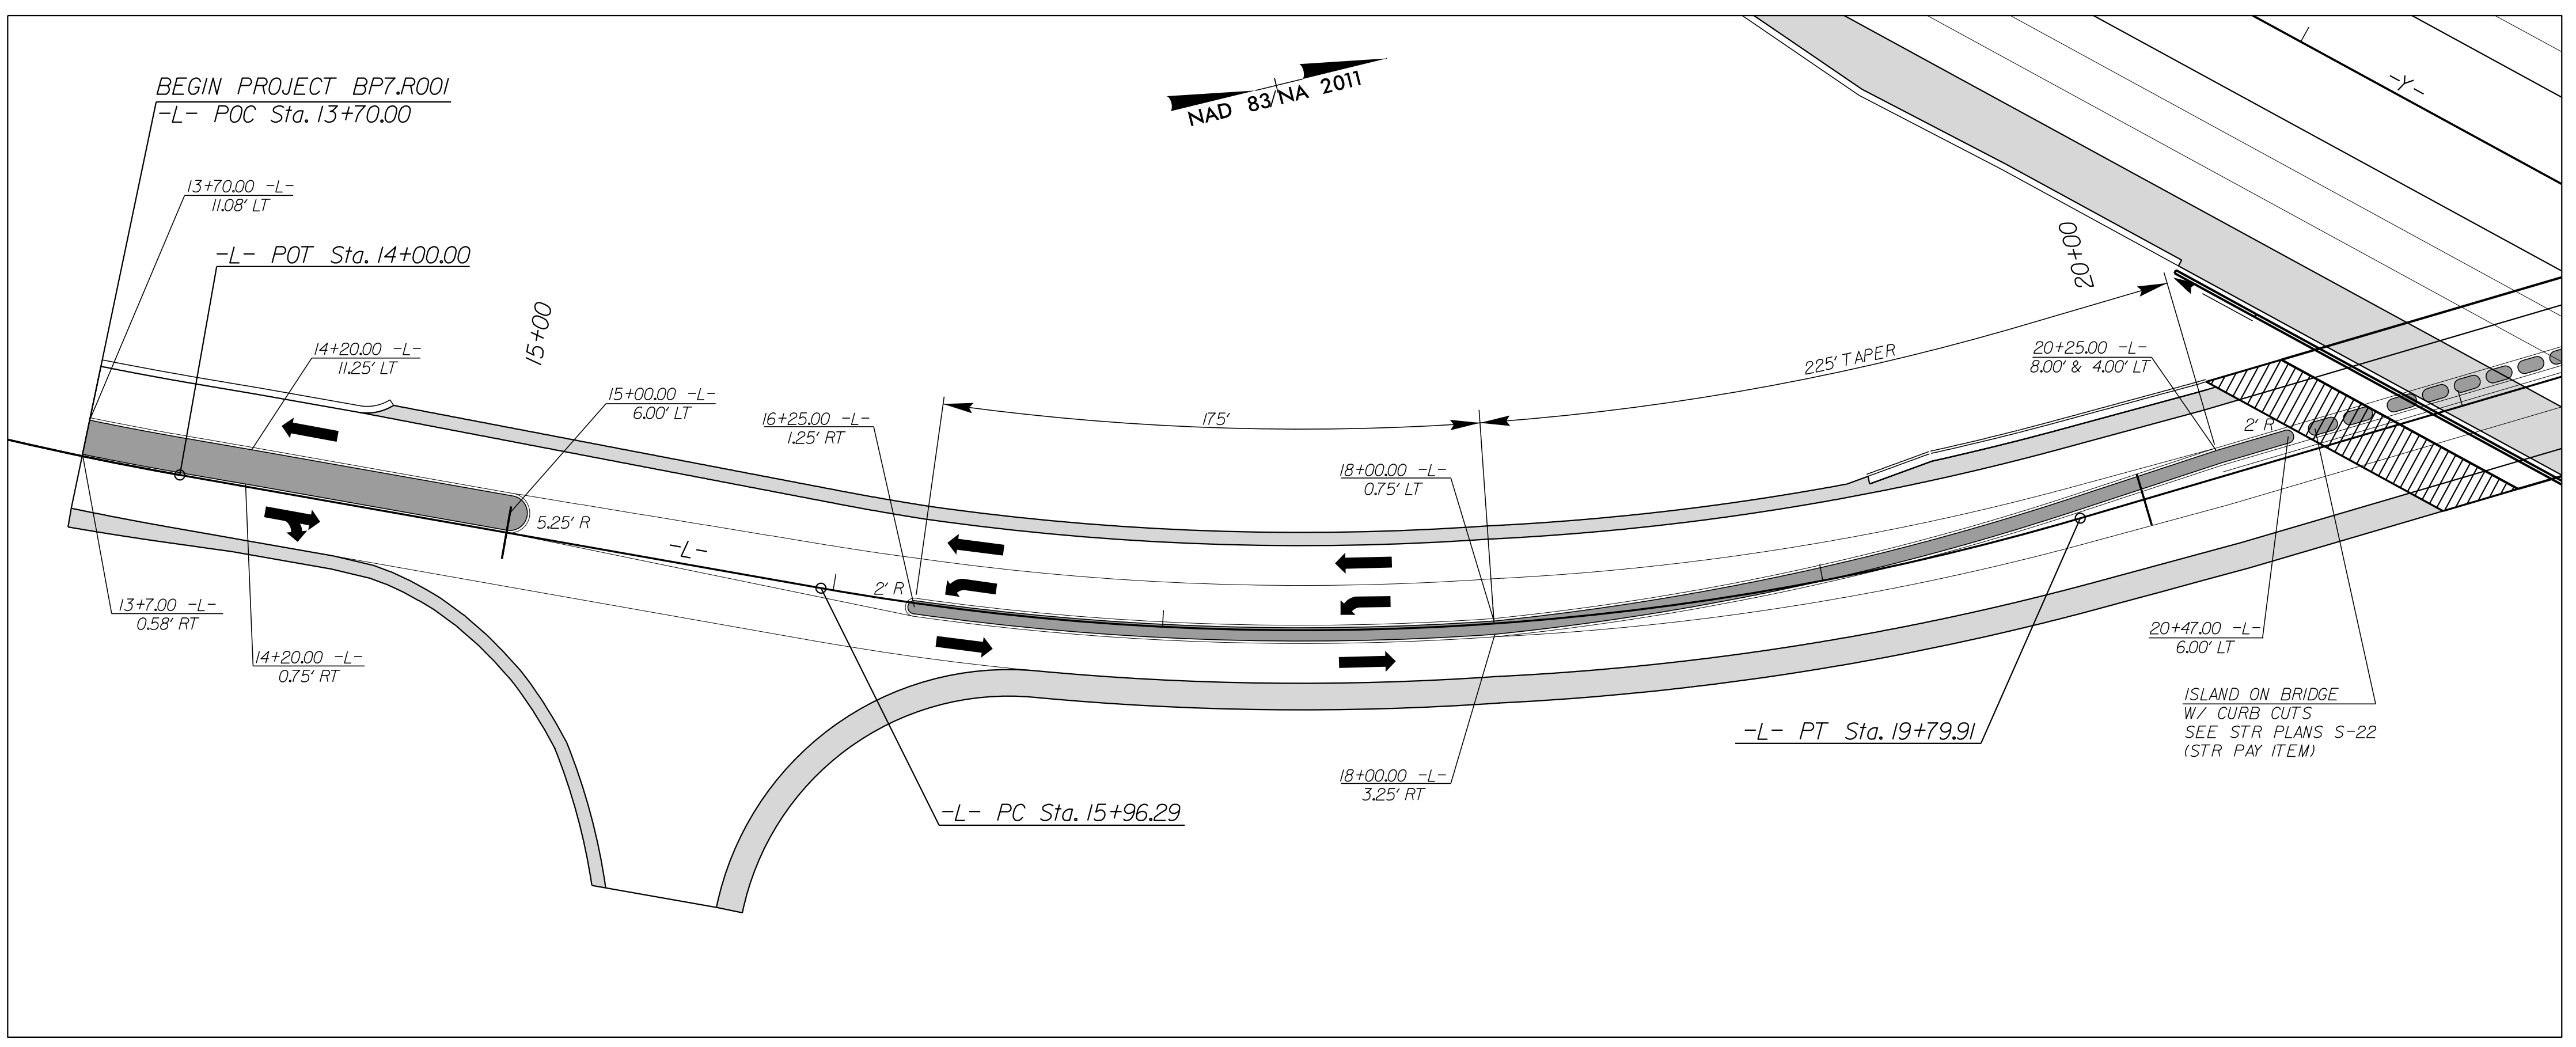

US 29 BUS SOUTH (-L-)
SEE PLAN SHEET 4 FOR PLAN VIEW

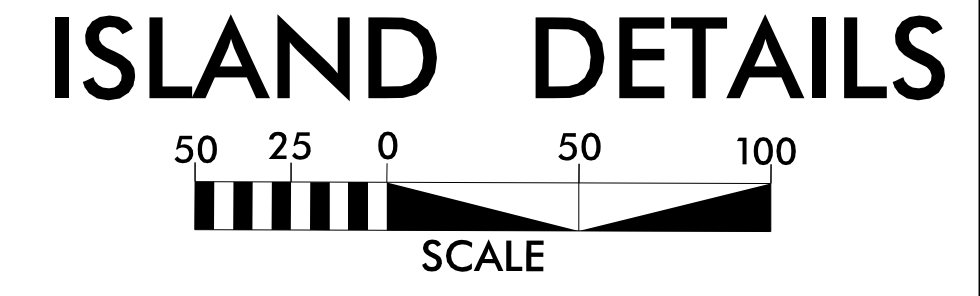

- MONOLITHIC ISLAND
- PAVED SHOULDER

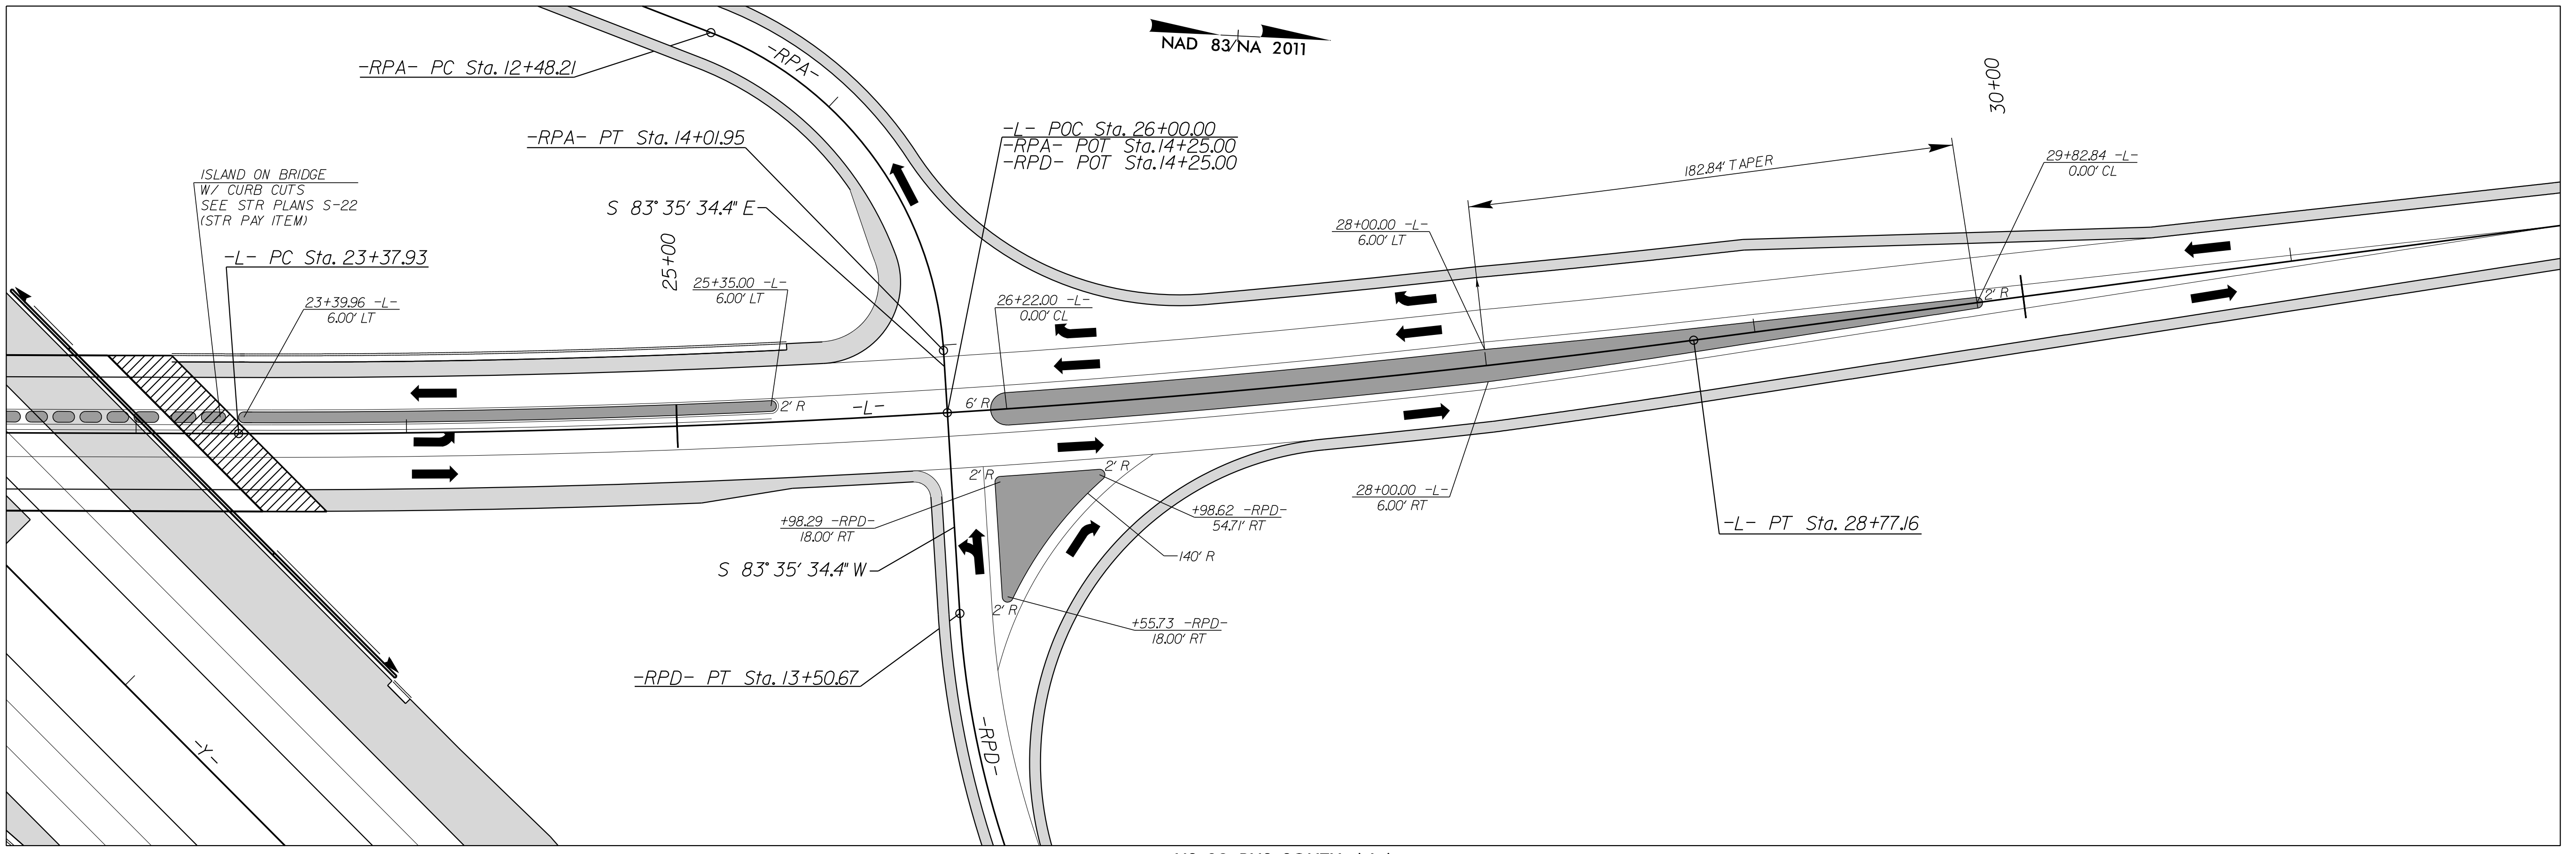

US 29 BUS SOUTH (-L-)
SEE PLAN SHEET 4 & 5 FOR PLAN VIEW

3/9/2026 6:10:50 AM
c:\pwworking\hmm\raill\tronsst\jor+66165\40180146\780023_r-dj_psh2B-1.dgn
isp:plordan