



6/22/09

# STRUCTURE /RETAINING WALL DETAIL

FOR PLAN SEE SHEET NO. 4

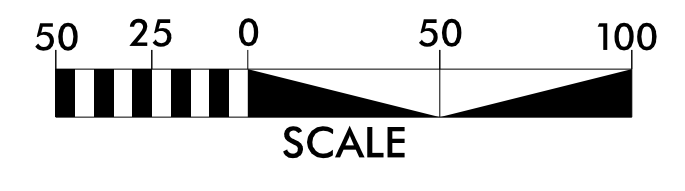

PROJECT REFERENCE NO. BP7.R001	SHEET NO. 2B-2
ROADWAY DESIGN ENGINEER MOTT MACDONALD I & E, LLC LICENSE NO. F-0869	
<p><b>DOCUMENT NOT CONSIDERED FINAL UNLESS ALL SIGNATURES COMPLETED</b></p> <p>Prepared in the Office of: <b>M</b> MOTT MACDONALD I &amp; E, LLC 930 Main Campus Drive, Suite 200 Raleigh, NC 27606 www.mottmac.com</p>	

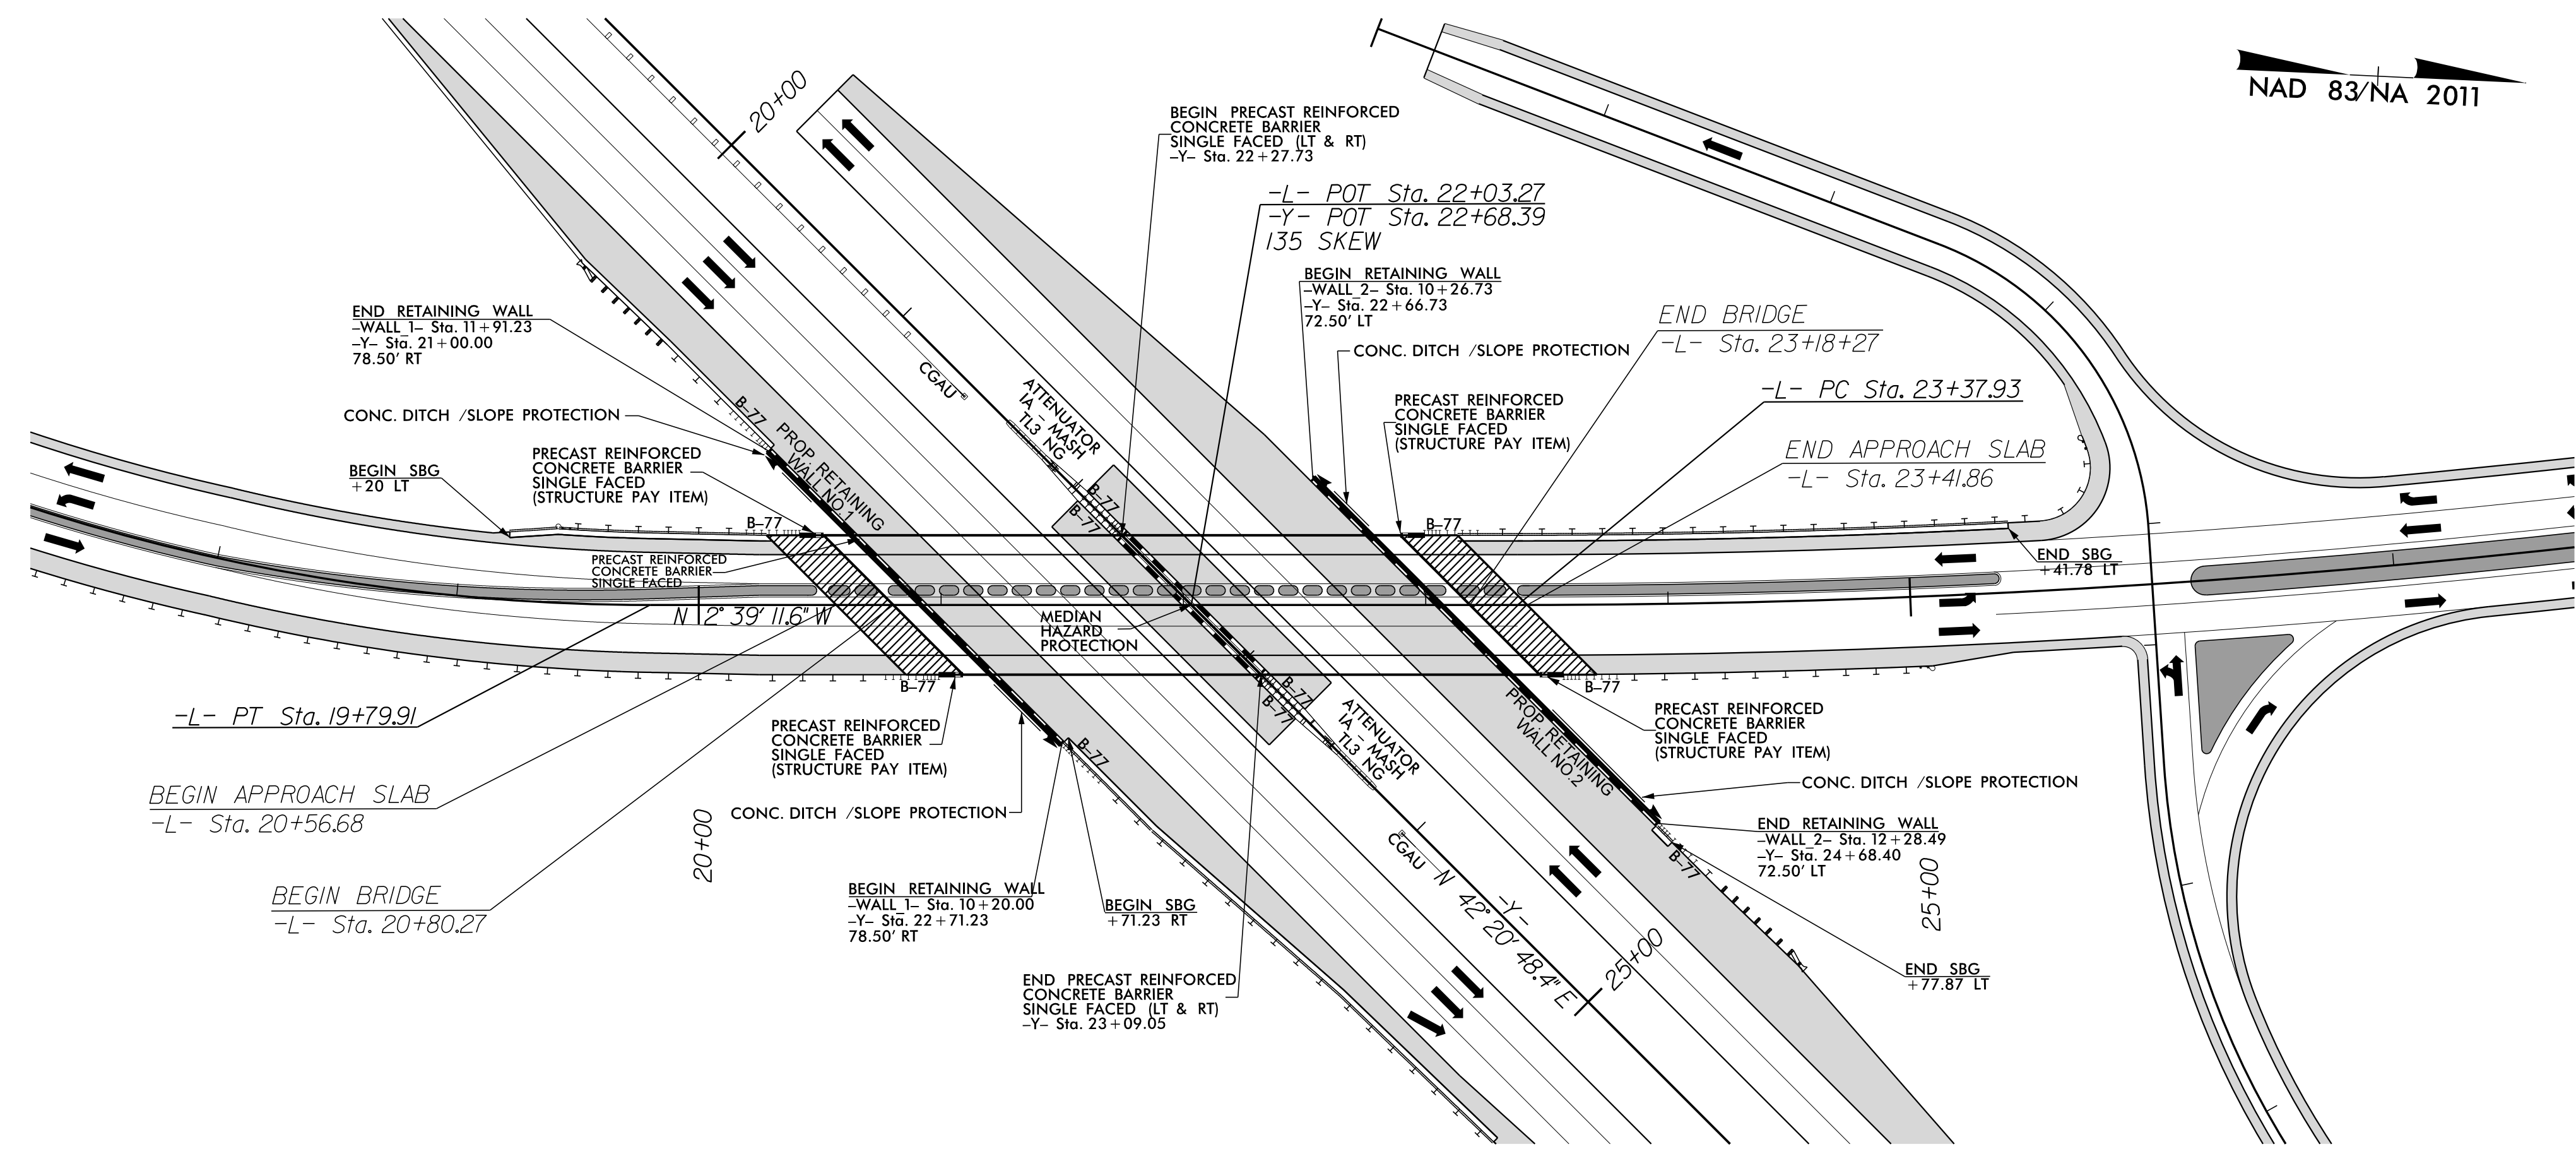

6/23/09 5:45 AM  
c:\p\work\king\hmm\ra\1-transst\jor66165\d0180146\780023\_rdy\_psh2B-2.dgn  
isa to jordan

FOR STRUCTURE PLANS SEE SHEETS S-1 THRU S-41  
FOR WALL PLANS SEE SHEETS W-1 THRU W-4