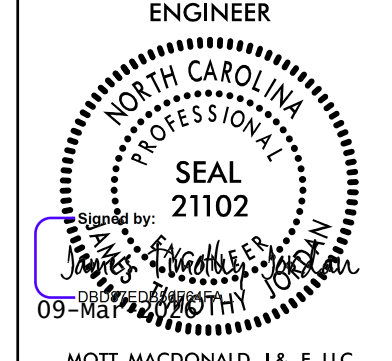



PROJECT REFERENCE BP7.R001	SHEET NO. 2B-3
ROADWAY DESIGN ENGINEER	
	
MOTT MACDONALD 1 & E, LLC LICENSE NO. F-0669	

**DOCUMENT NOT CONSIDERED FINAL
UNLESS ALL SIGNATURES COMPLETED**



Prepared in the Office of: **M** MOTT MACDONALD 930 Main Campus Drive, Suite 200 Raleigh, NC 27606 (919) 552-2255

MATCHLINE A

MILLING DETAIL

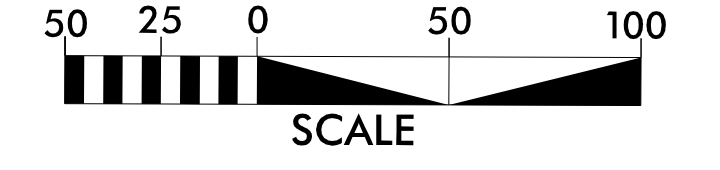

MILL & FILL W/UBWC

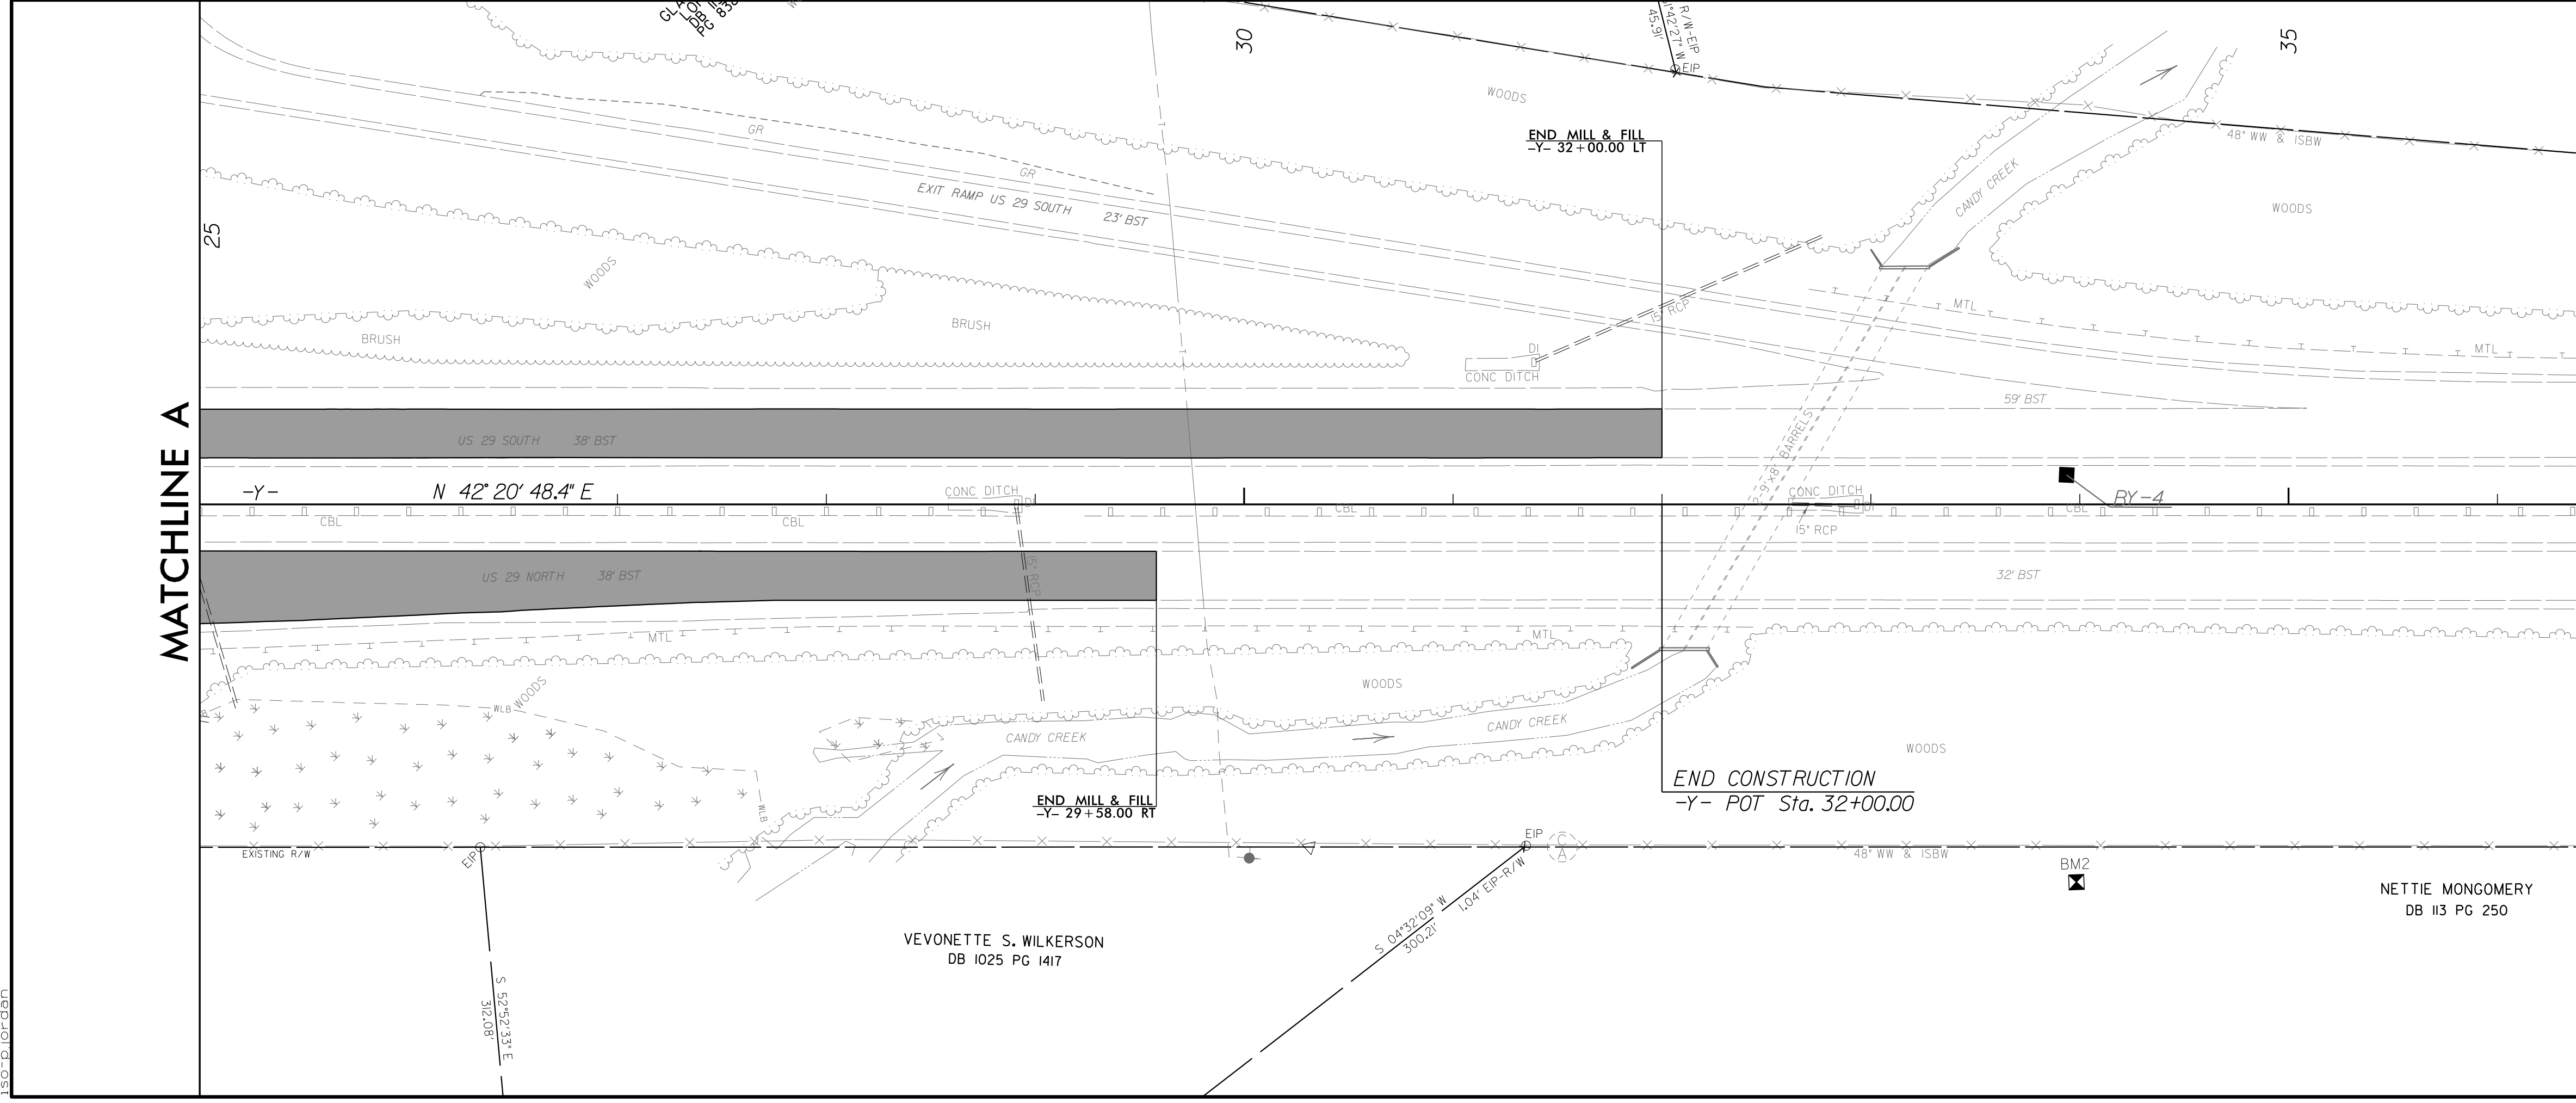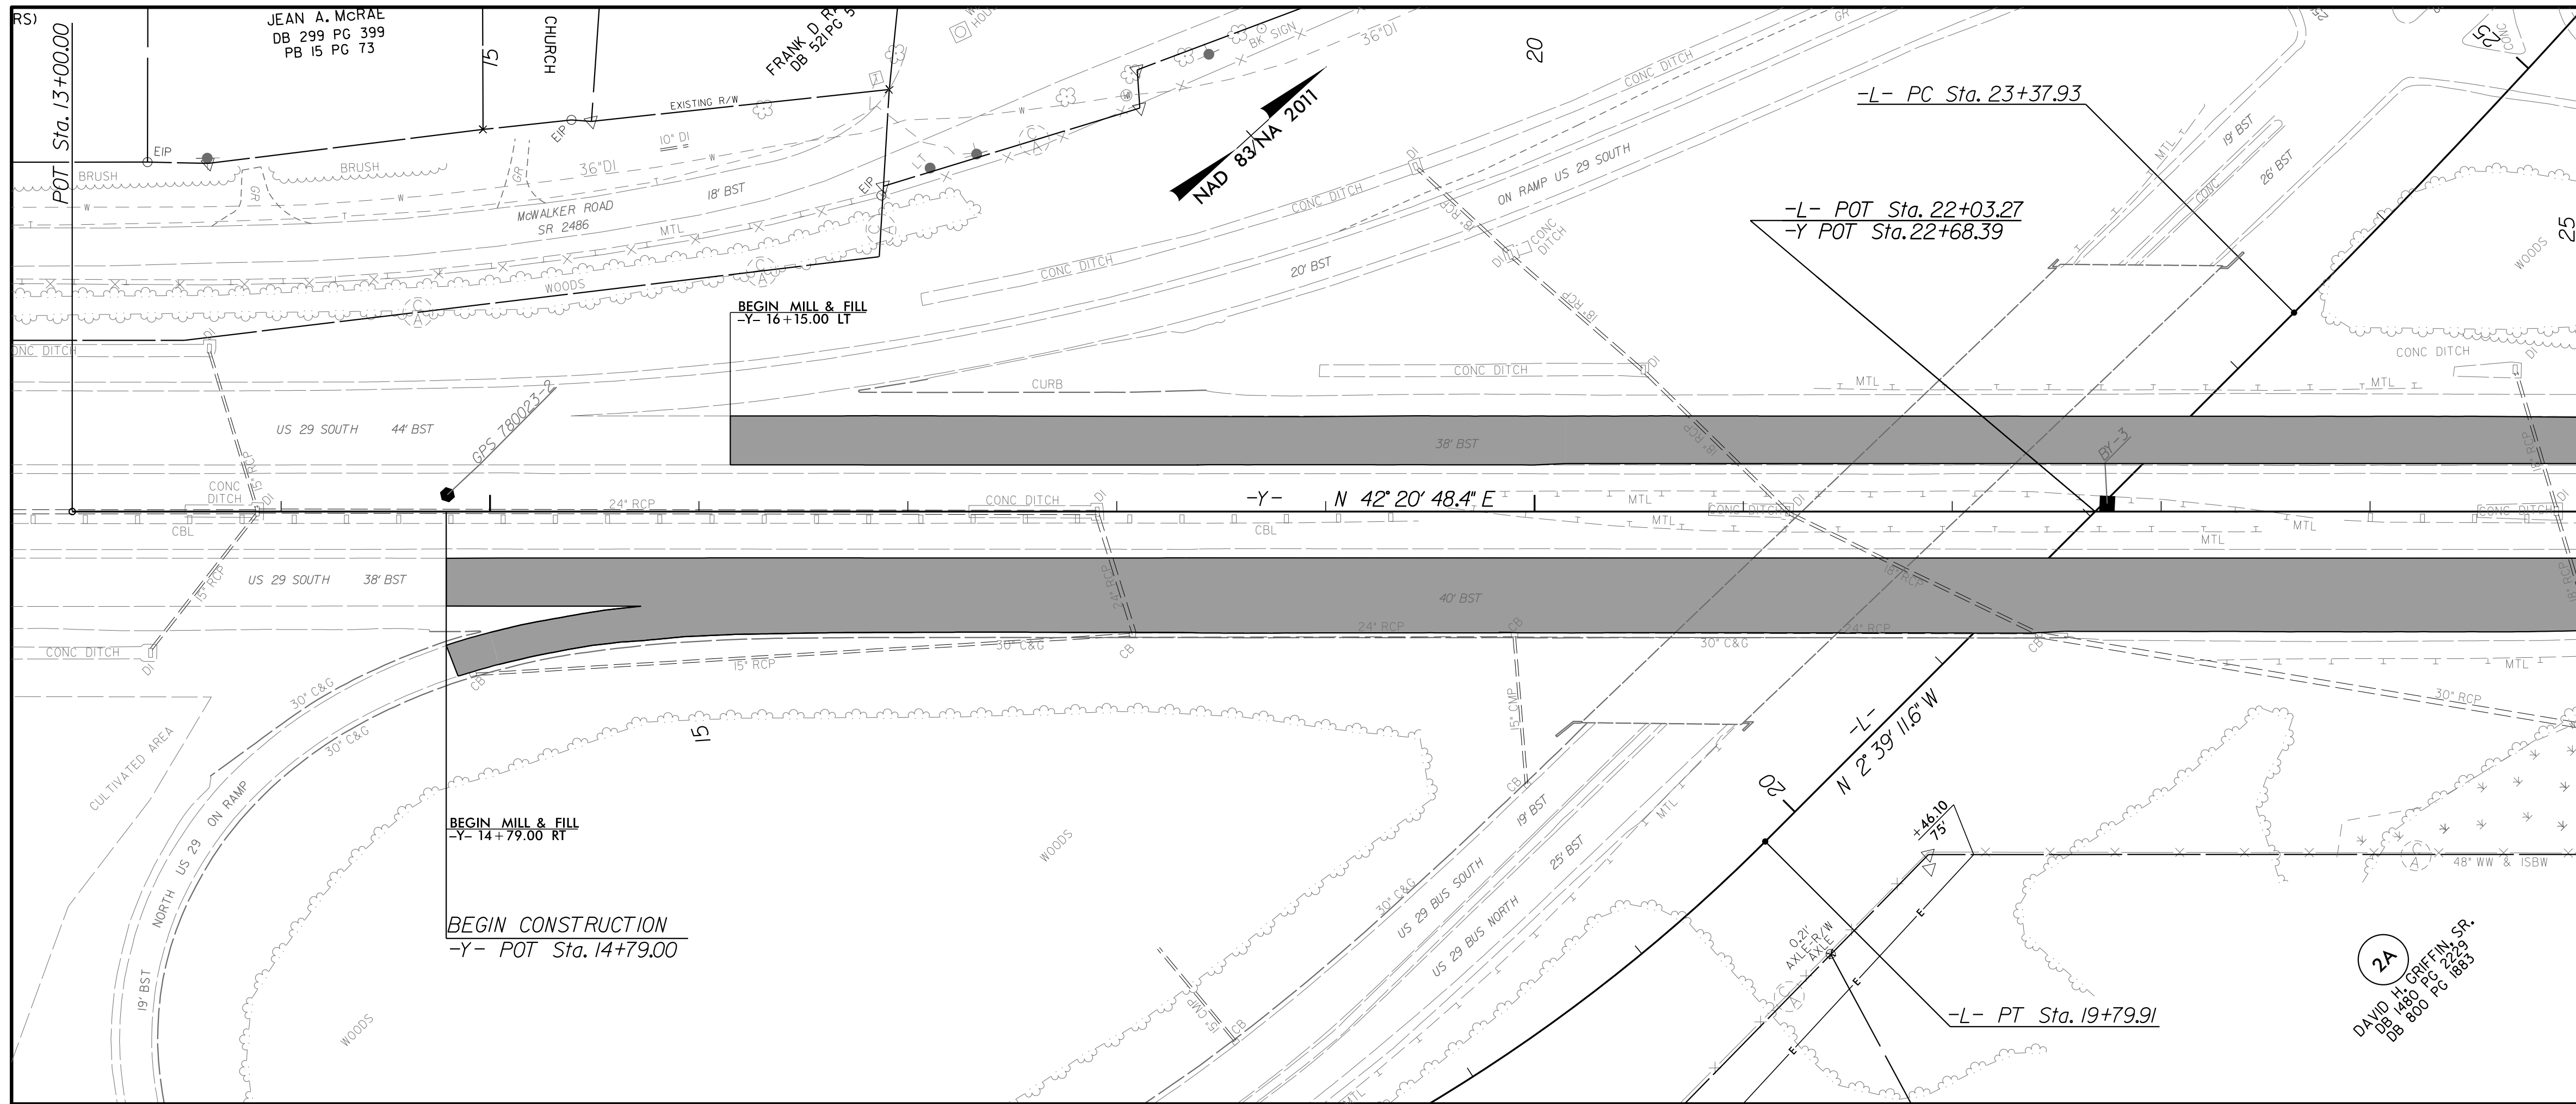

MATCHLINE A

3/9/2026 6:11:16 AM
 c:\pwworking\hmm\raill\tronsat\jor-66165\401810146\780023-r-dj-psh-2B-3.dgn
 use: p.lordan