



PROJECT REFERENCE BP7.R001	SHEET NO. 6
ROADWAY DESIGN ENGINEER 	HYDRAULICS ENGINEER 
<b>DOCUMENT NOT CONSIDERED FINAL UNLESS ALL SIGNATURES COMPLETED</b>	
Prepared in the Office of: 	930 Main Campus Drive, Suite 200 Raleigh, NC 27606 (919) 552-2253 www.motmac.com
 Tomo Engineering, PLLC 2319 Cardinal Drive, Durham, N.C. 27707 N.C.B.E.L.S. License Number: P-2066	
VERTICAL SCALE 5' 0 5' 10'	HORIZONTAL SCALE 25' 0 25' 50'

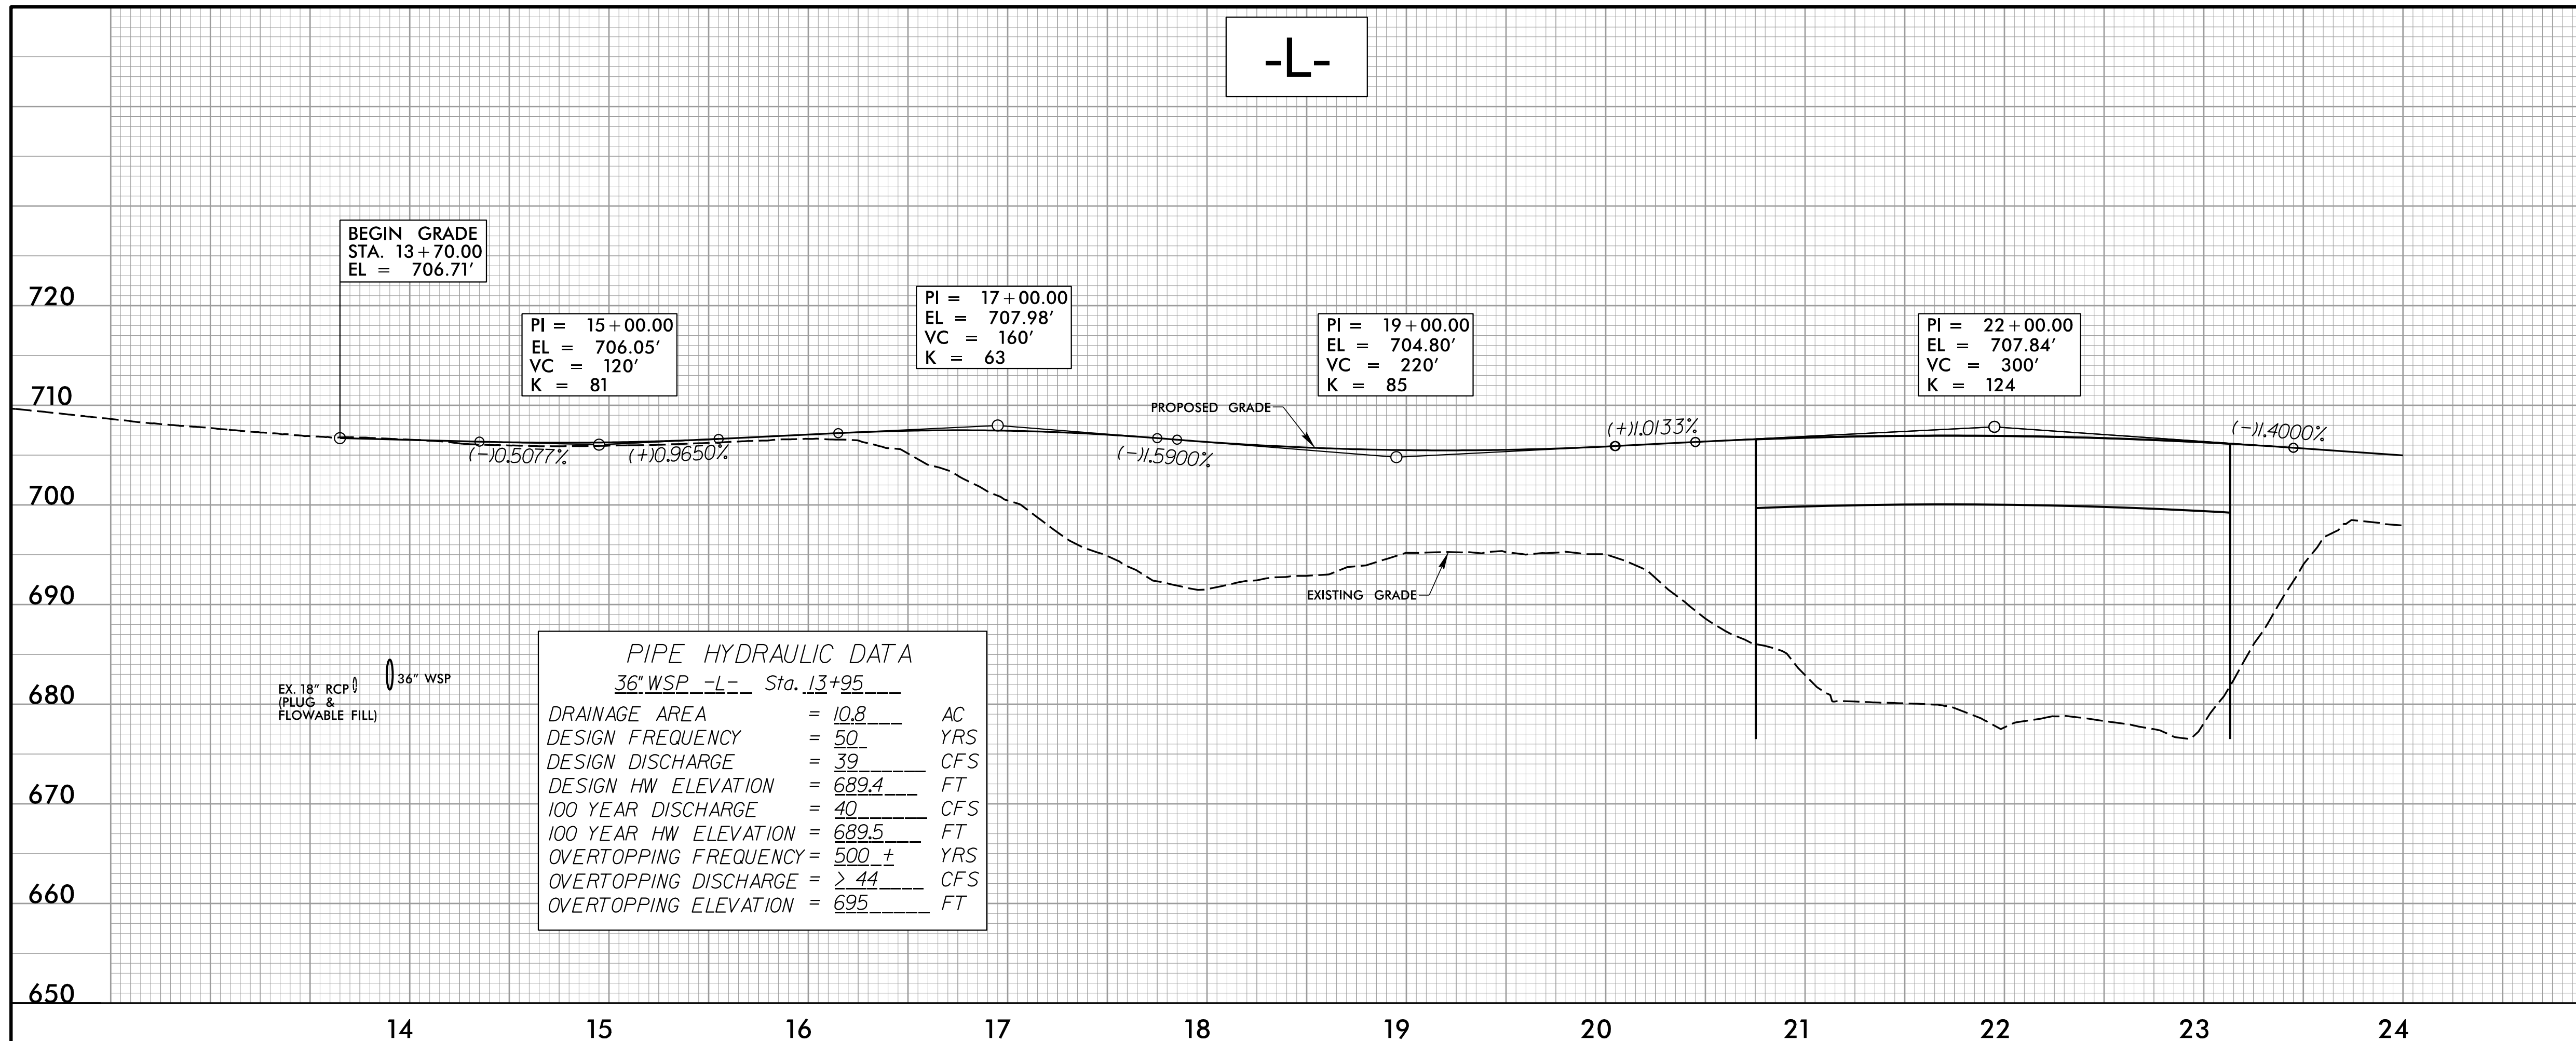

FOR -L- PLAN SEE SHEET 4

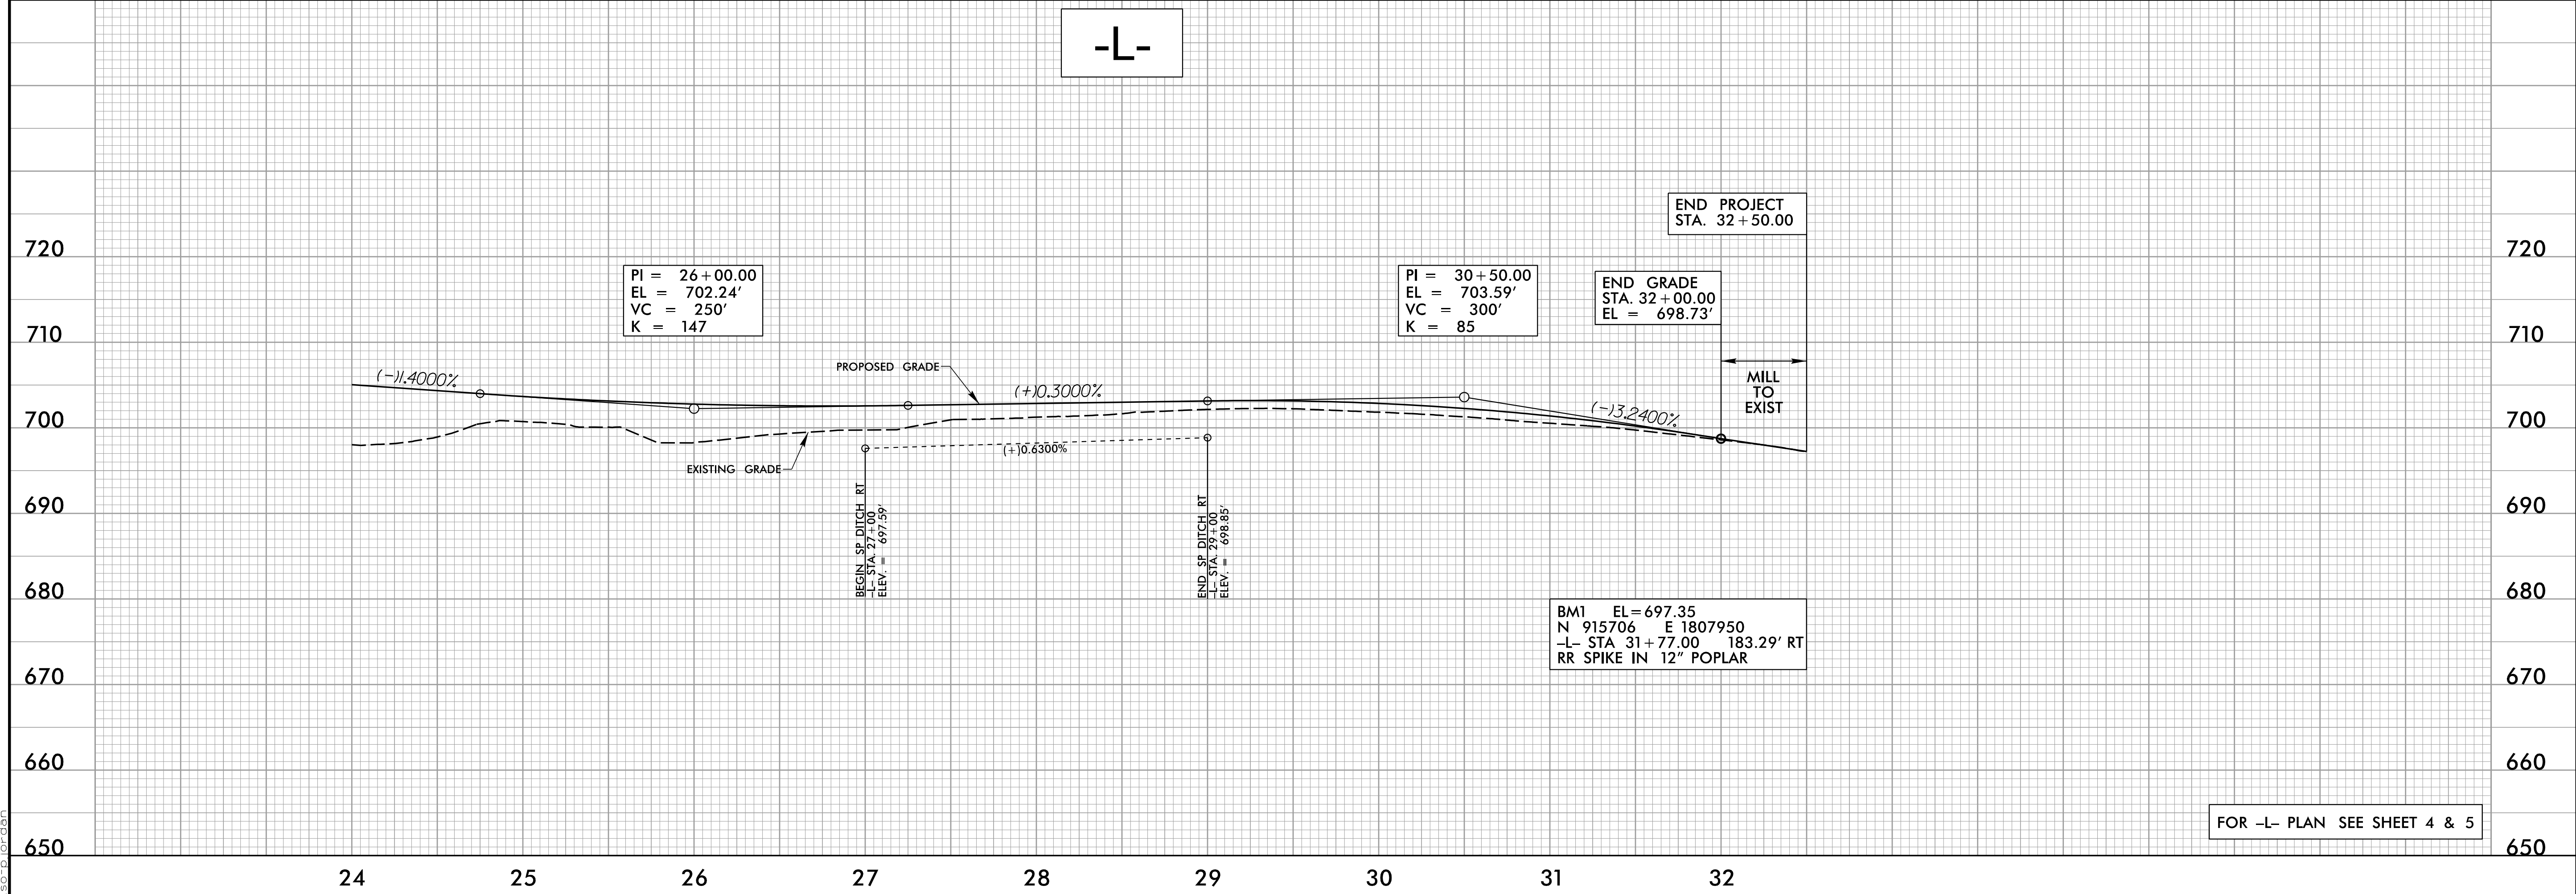

FOR -L- PLAN SEE SHEET 4 & 5

3/9/2026 6:12:33 AM  
 c:\pwworking\hmm\raill\tronsat\jor-66165\d0180146\780023-r-dy-psh-pl.dgn  
 ise-pjordan