
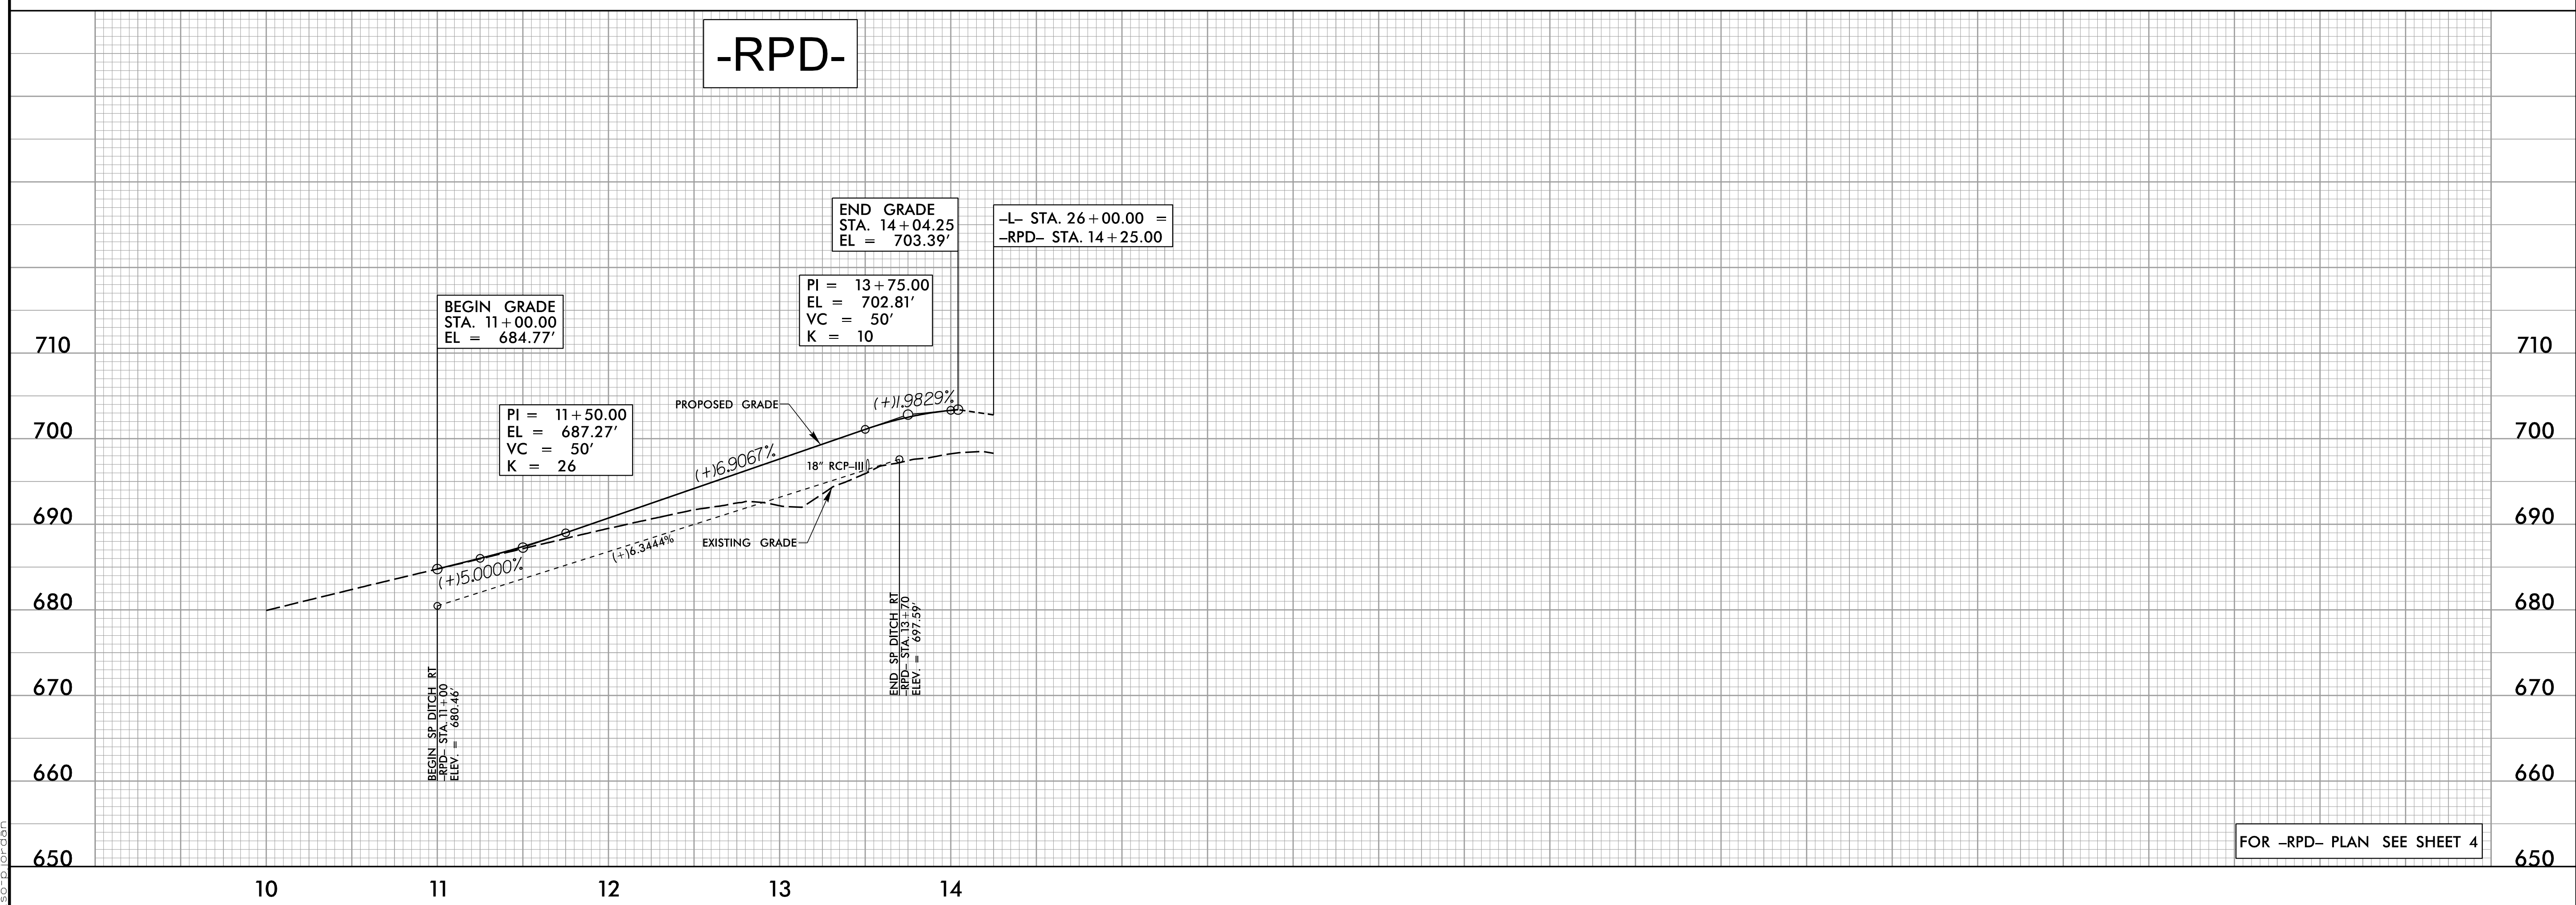


PROJECT REFERENCE BP7.R001	SHEET NO. 7
ROADWAY DESIGN ENGINEER 	HYDRAULICS ENGINEER
DOCUMENT NOT CONSIDERED FINAL UNLESS ALL SIGNATURES COMPLETED	
Prepared in the Office of: MOTT MACDONALD	930 Main Campus Drive, Suite 200 Raleigh, NC 27606 (919) 552-2253 www.motmac.com
tomo ENGINEERING Tomo Engineering, PLLC 2319 Cardinal Drive, Durham, N.C. 27707 N.C.B.E.L.S. License Number: P-2066	
VERTICAL SCALE 5' 0 5' 10'	HORIZONTAL SCALE 25' 0 25' 50'

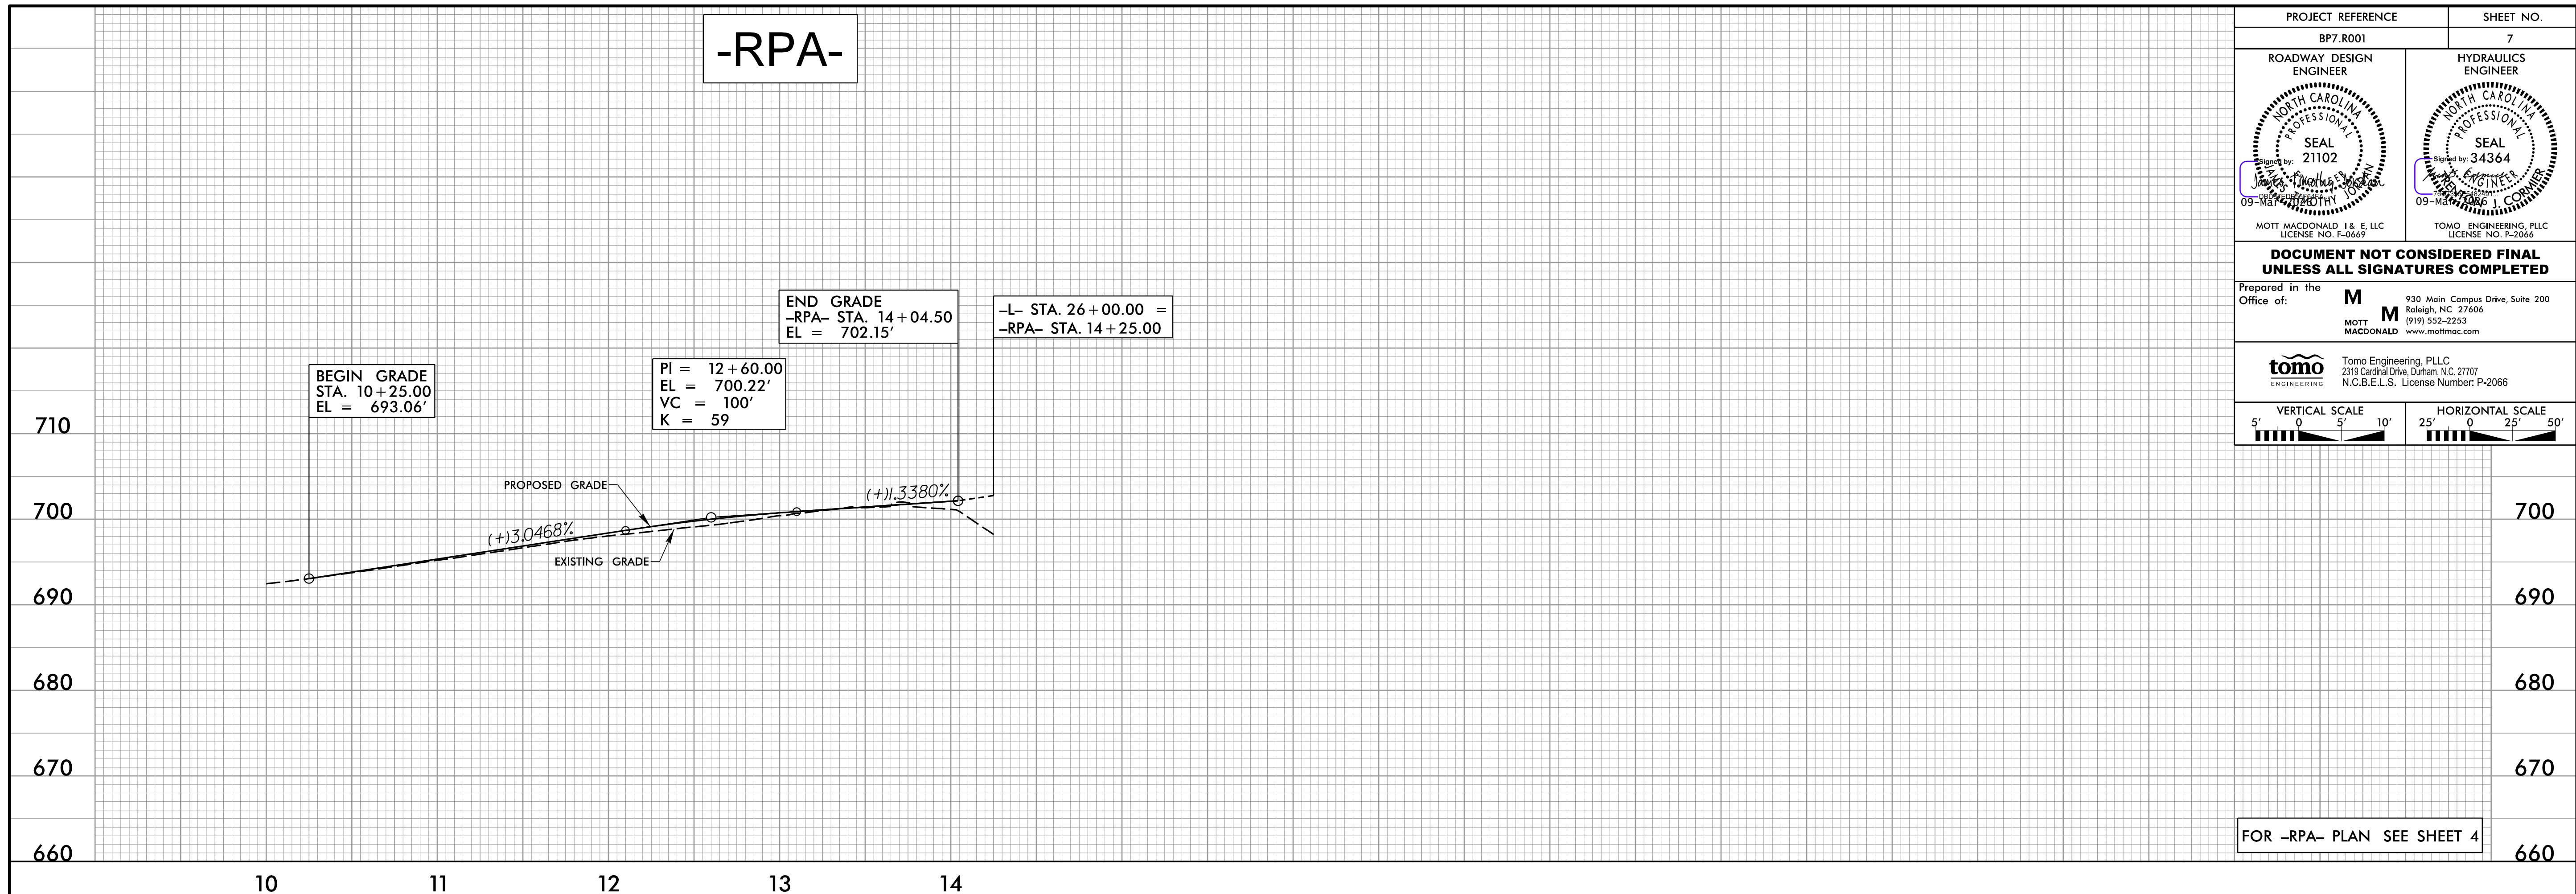

3/9/2026 6:12:40 AM
 c:\pwworking\hmm\raill\tronsst\jor66165\40180146\780023_rdy_psh.plt.dgn
 use.plt