
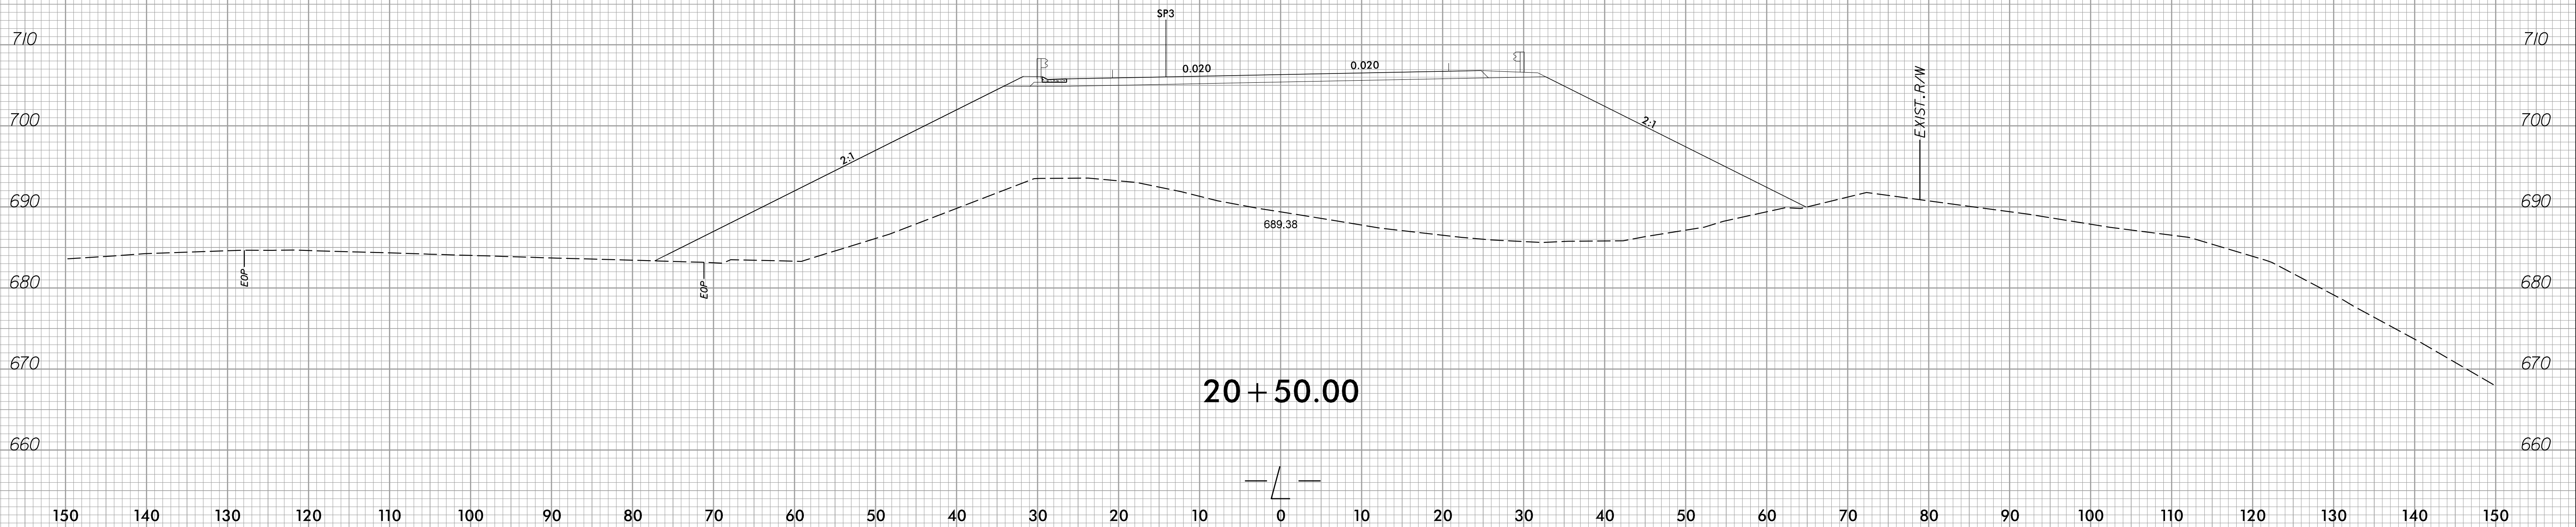
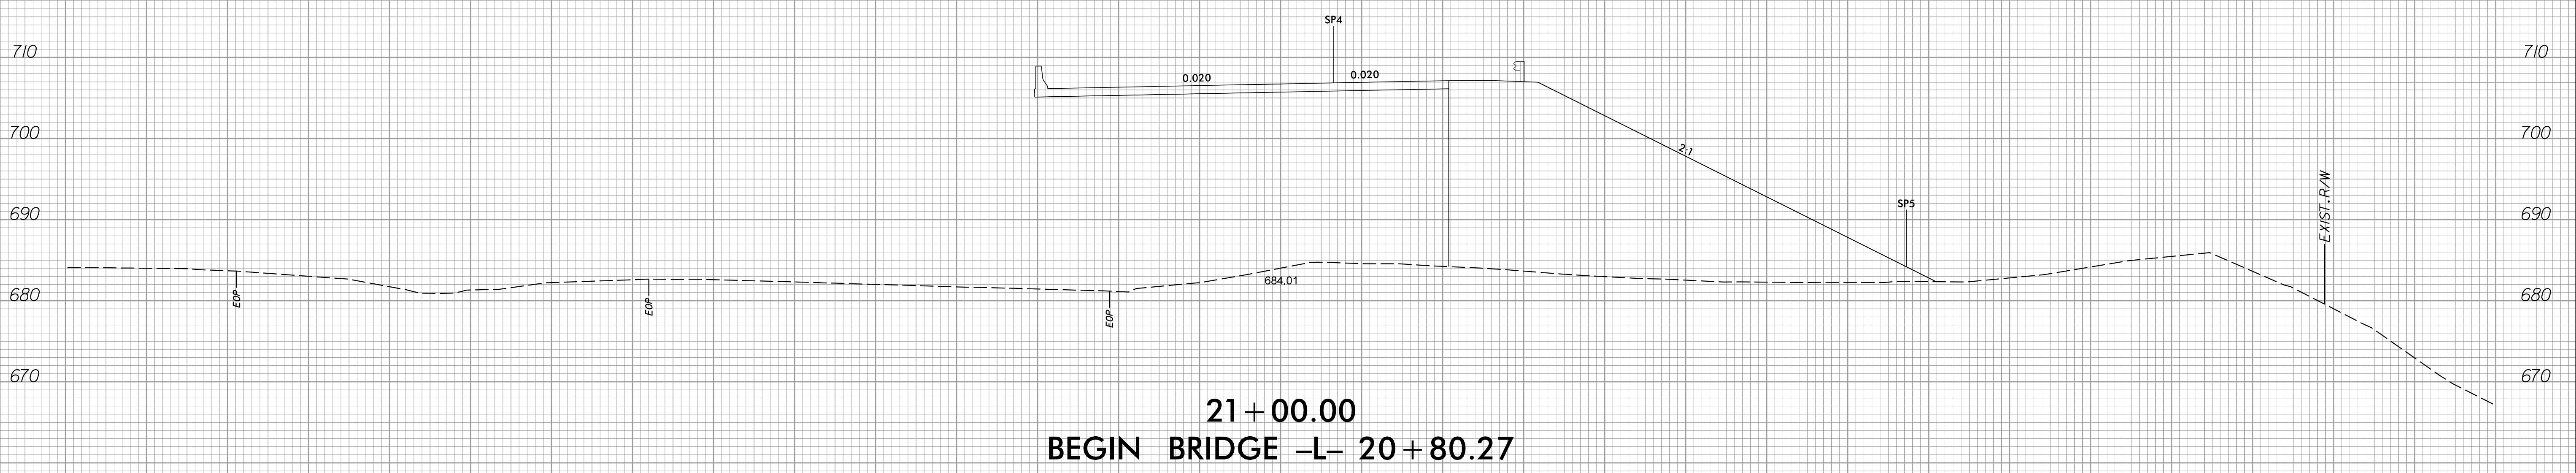


150 140 130 120 110 100 90 80 70 60 50 40 30 20 10 0 10 20 30 40 50 60 70 80 90 100 110 120 130 140 150

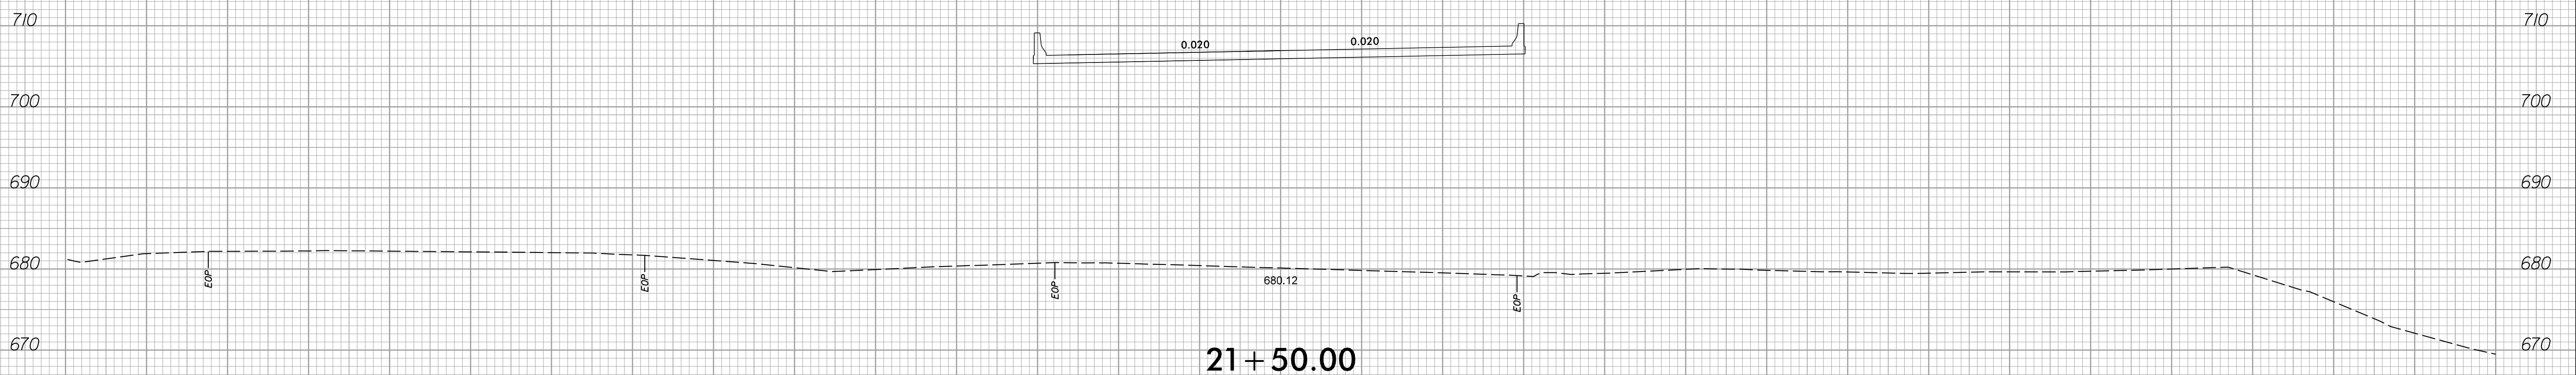

3/11/2026 9:36:05 AM
 c:\pwworking\hmm\ra11\transit\cor66165\0180152\780023.rdy.L.xpl.dgn
 150 EOP.dgn