


150 140 130 120 110 100 90 80 70 60 50 40 30 20 10 0 10 20 30 40 50 60 70 80 90 100 110 120 130 140 150

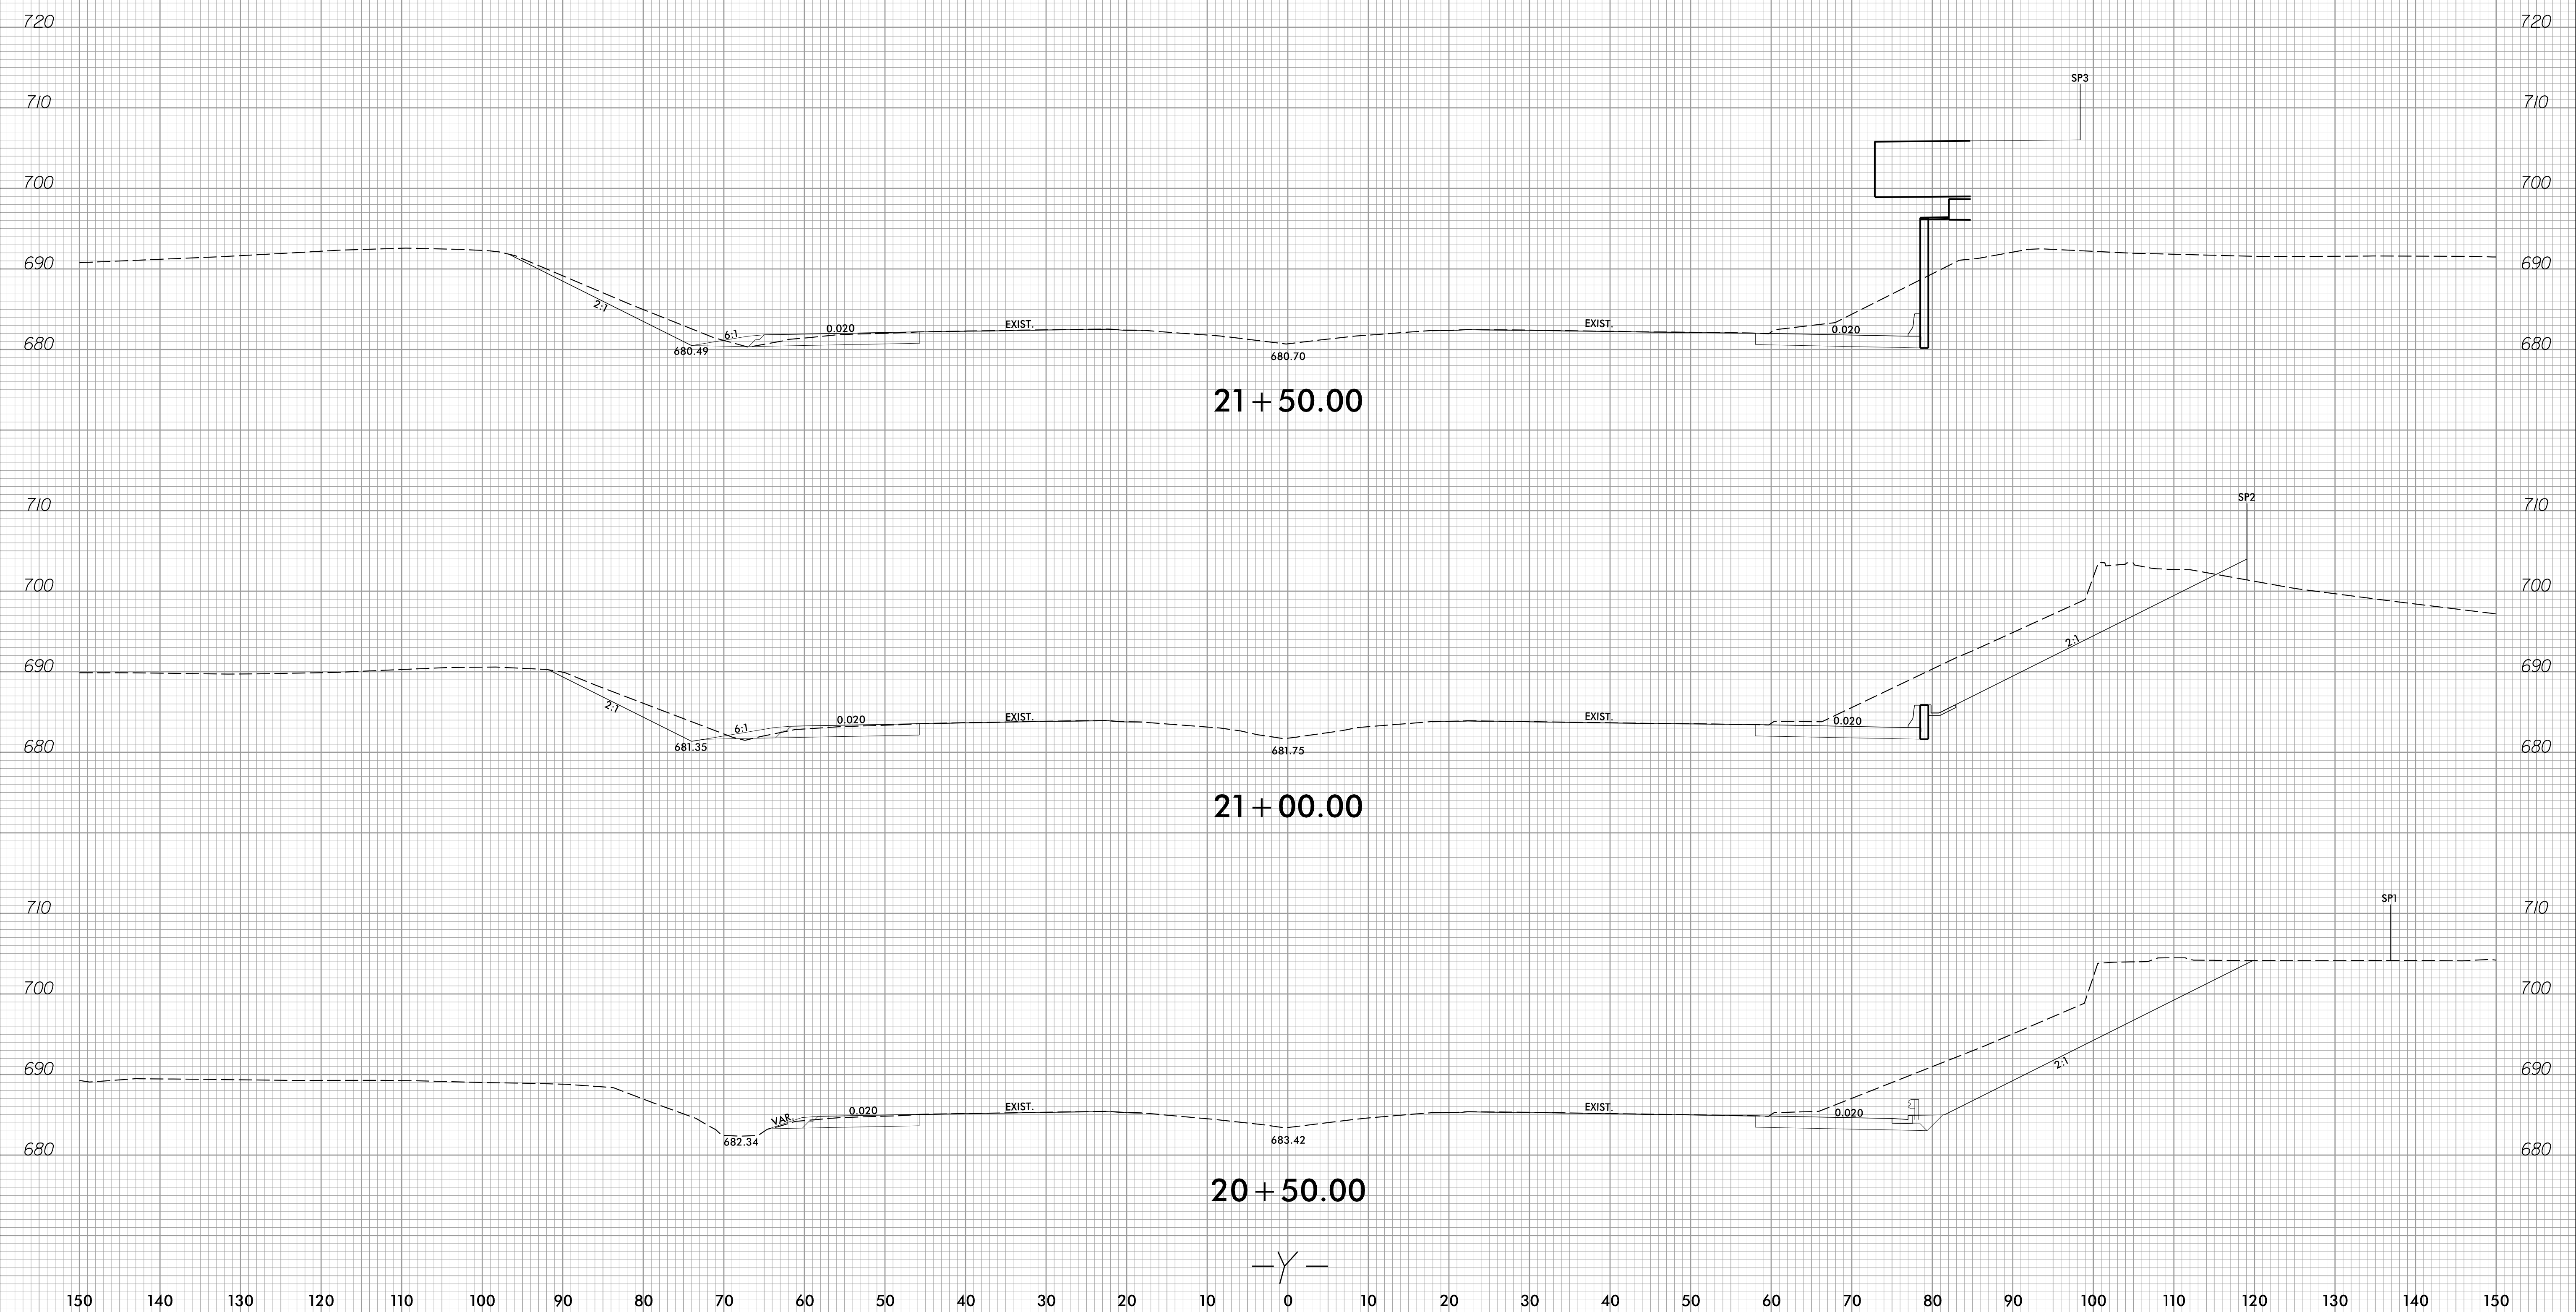

2/4/2026 2:46:02 PM
 c:\pwworking\hmm\raii\transit\cor66165\0180152\780023.rdy Y_xpl.dgn
 150 2101.dgn

— Y —