
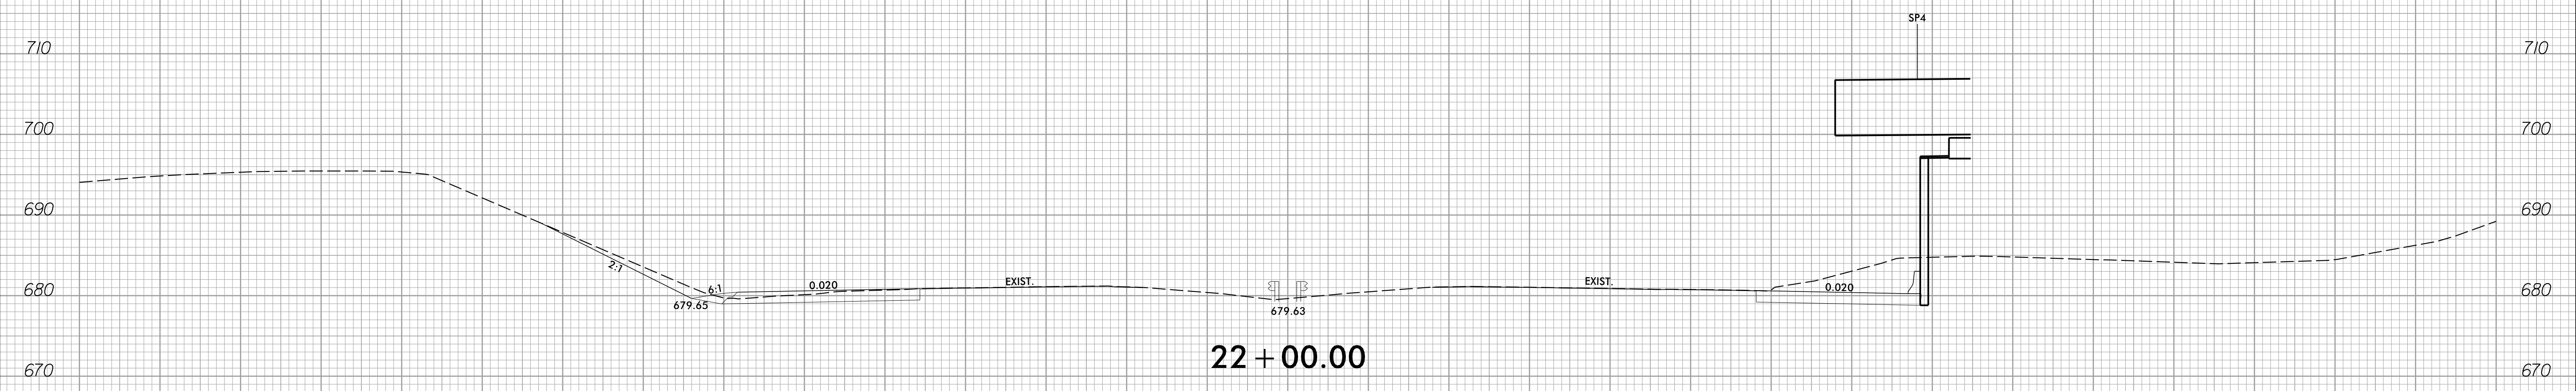
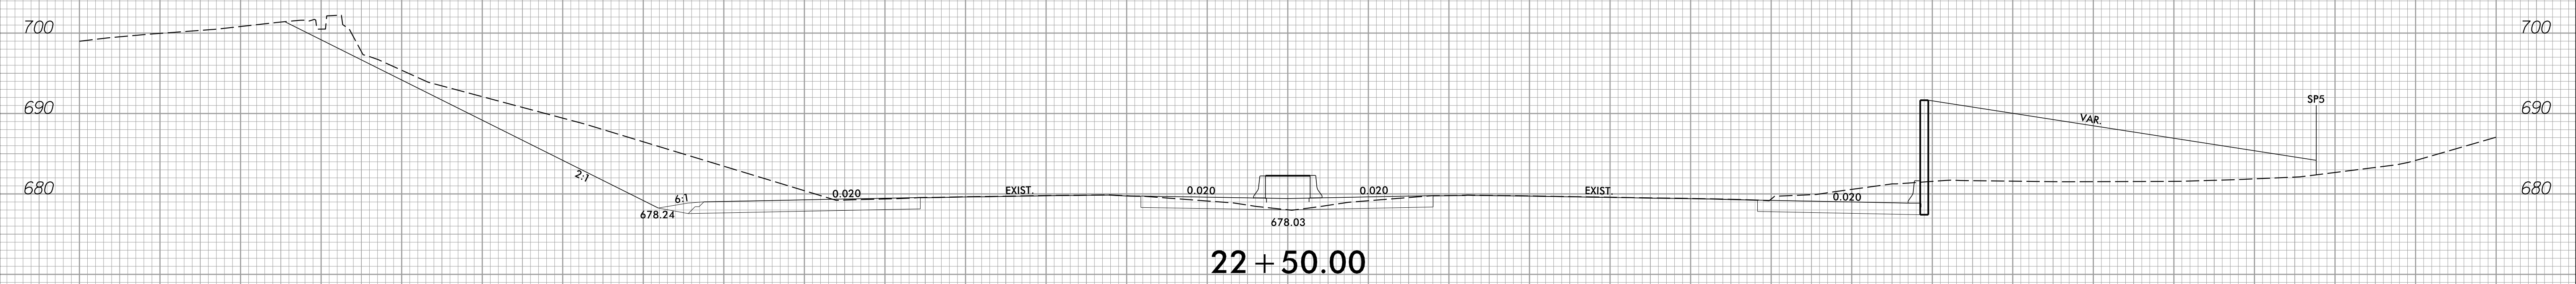
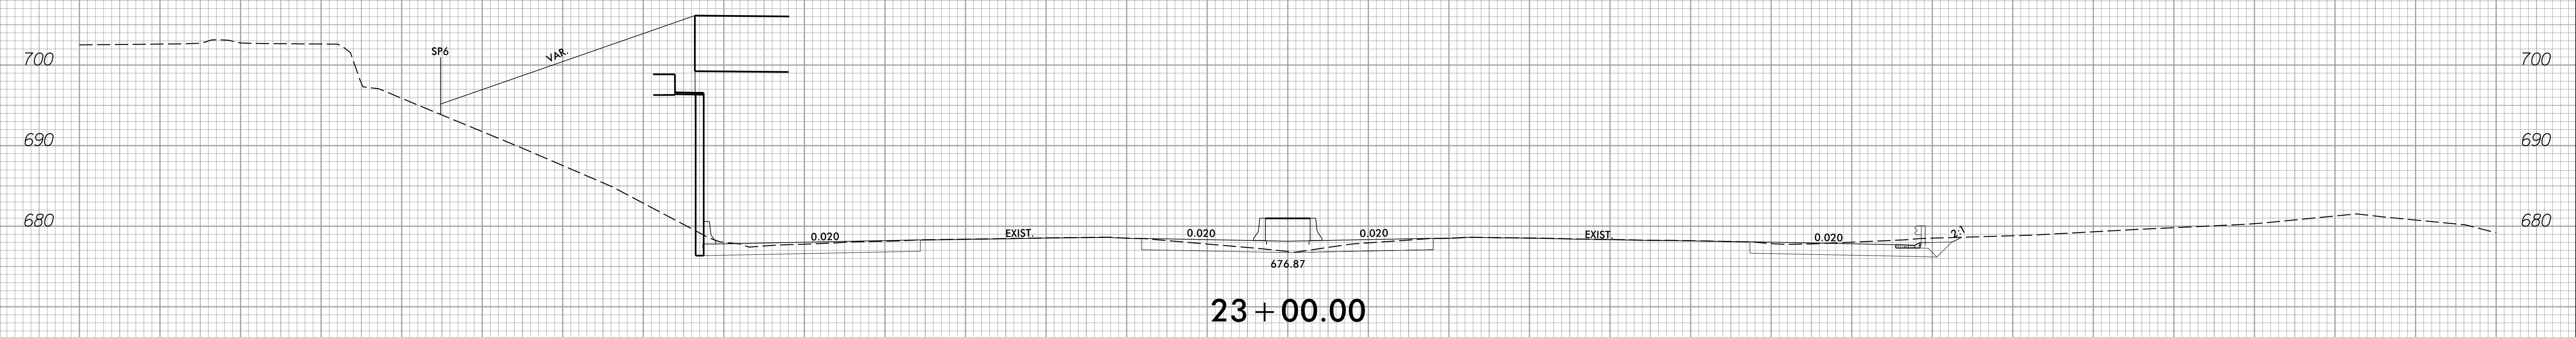


150 140 130 120 110 100 90 80 70 60 50 40 30 20 10 0 10 20 30 40 50 60 70 80 90 100 110 120 130 140 150

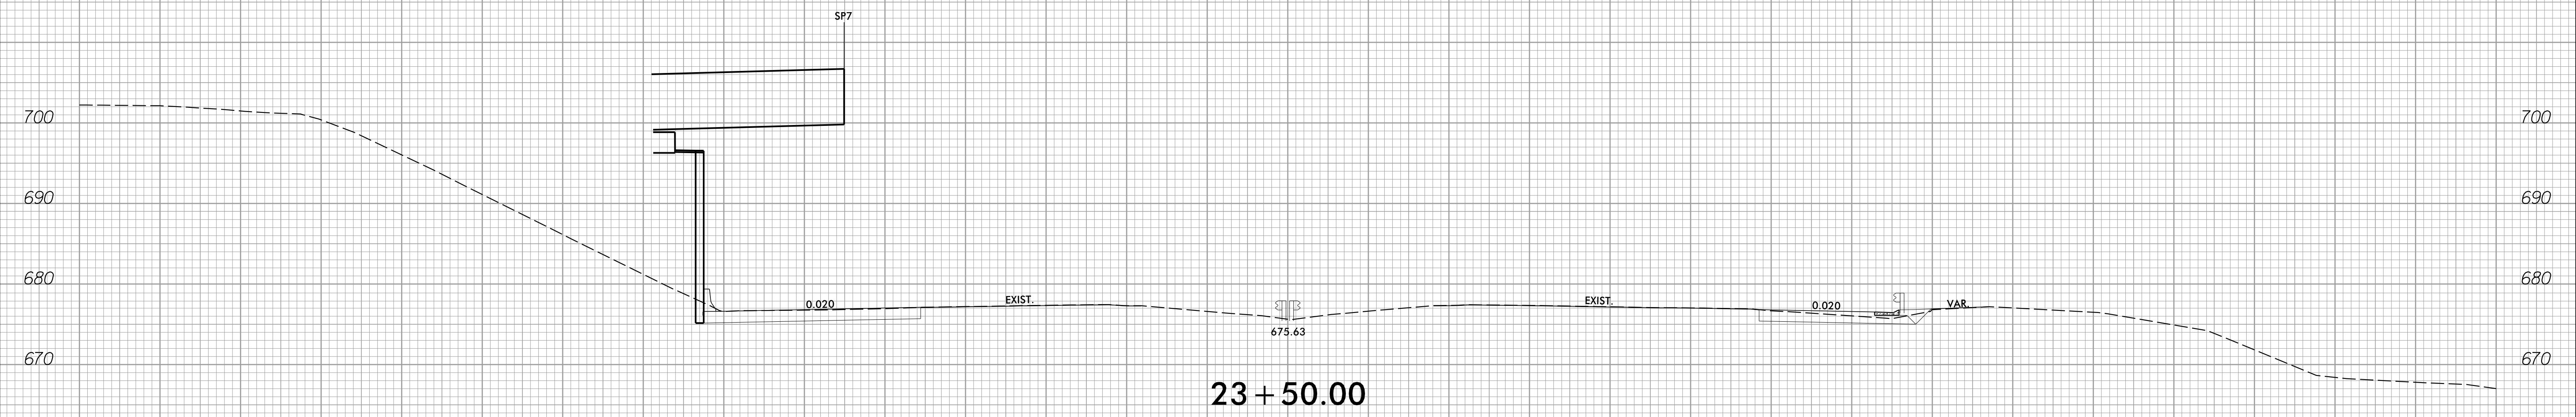

150 140 130 120 110 100 90 80 70 60 50 40 30 20 10 0 10 20 30 40 50 60 70 80 90 100 110 120 130 140 150

2/4/2026 2:46:12 PM
 c:\pwworking\hmm\raii-transit\cor66165\0180152\780023.rdy_X.pl.dgn
 150.plt.dgn