


09/28/19

3/5/2026
 F:\Reign\Projects\2023\Div 7 (Mott MacDonald)\BP7R001\Rockingham_23\Structures\Drawings\Final\BP7R001_SMU_TSH_780023.dgn
 Thomads.Bankovich

PROJECT: BP7.R001

CONTRACT: C205186

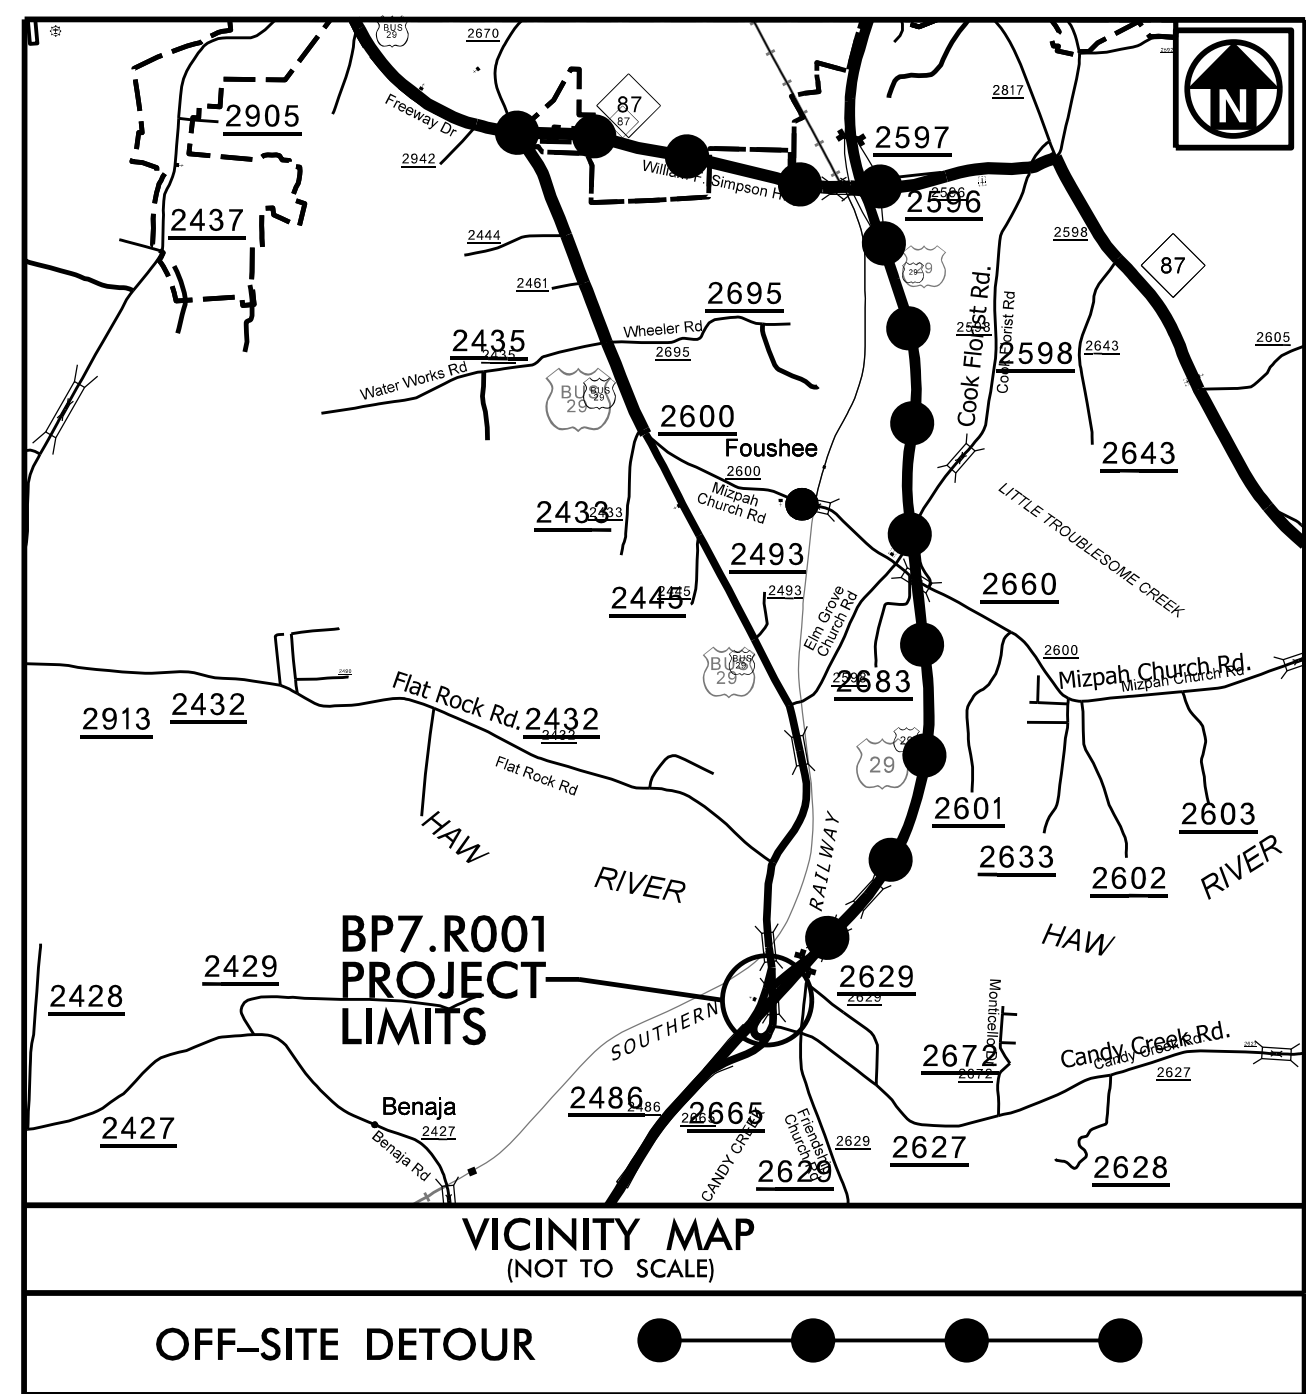



STATE OF NORTH CAROLINA
 DIVISION OF HIGHWAYS

ROCKINGHAM COUNTY

LOCATION: BRIDGE NO. 780023 OVER US 29 ON US 29 BUSINESS

TYPE OF WORK: DRAINAGE, GRADING, PAVING, STRUCTURE, AND RETAINING WALLS

STATE	STATE PROJECT REFERENCE NO.	SHEET NO.	TOTAL SHEETS
N.C.	BP7.R001		
STATE PROJECT NO.	P.A. PROJ. NO.	DESCRIPTION	
BP7.R001.1		PE	
BP7.R001.2		ROW	
BP7.R001.3		CONSTR.	

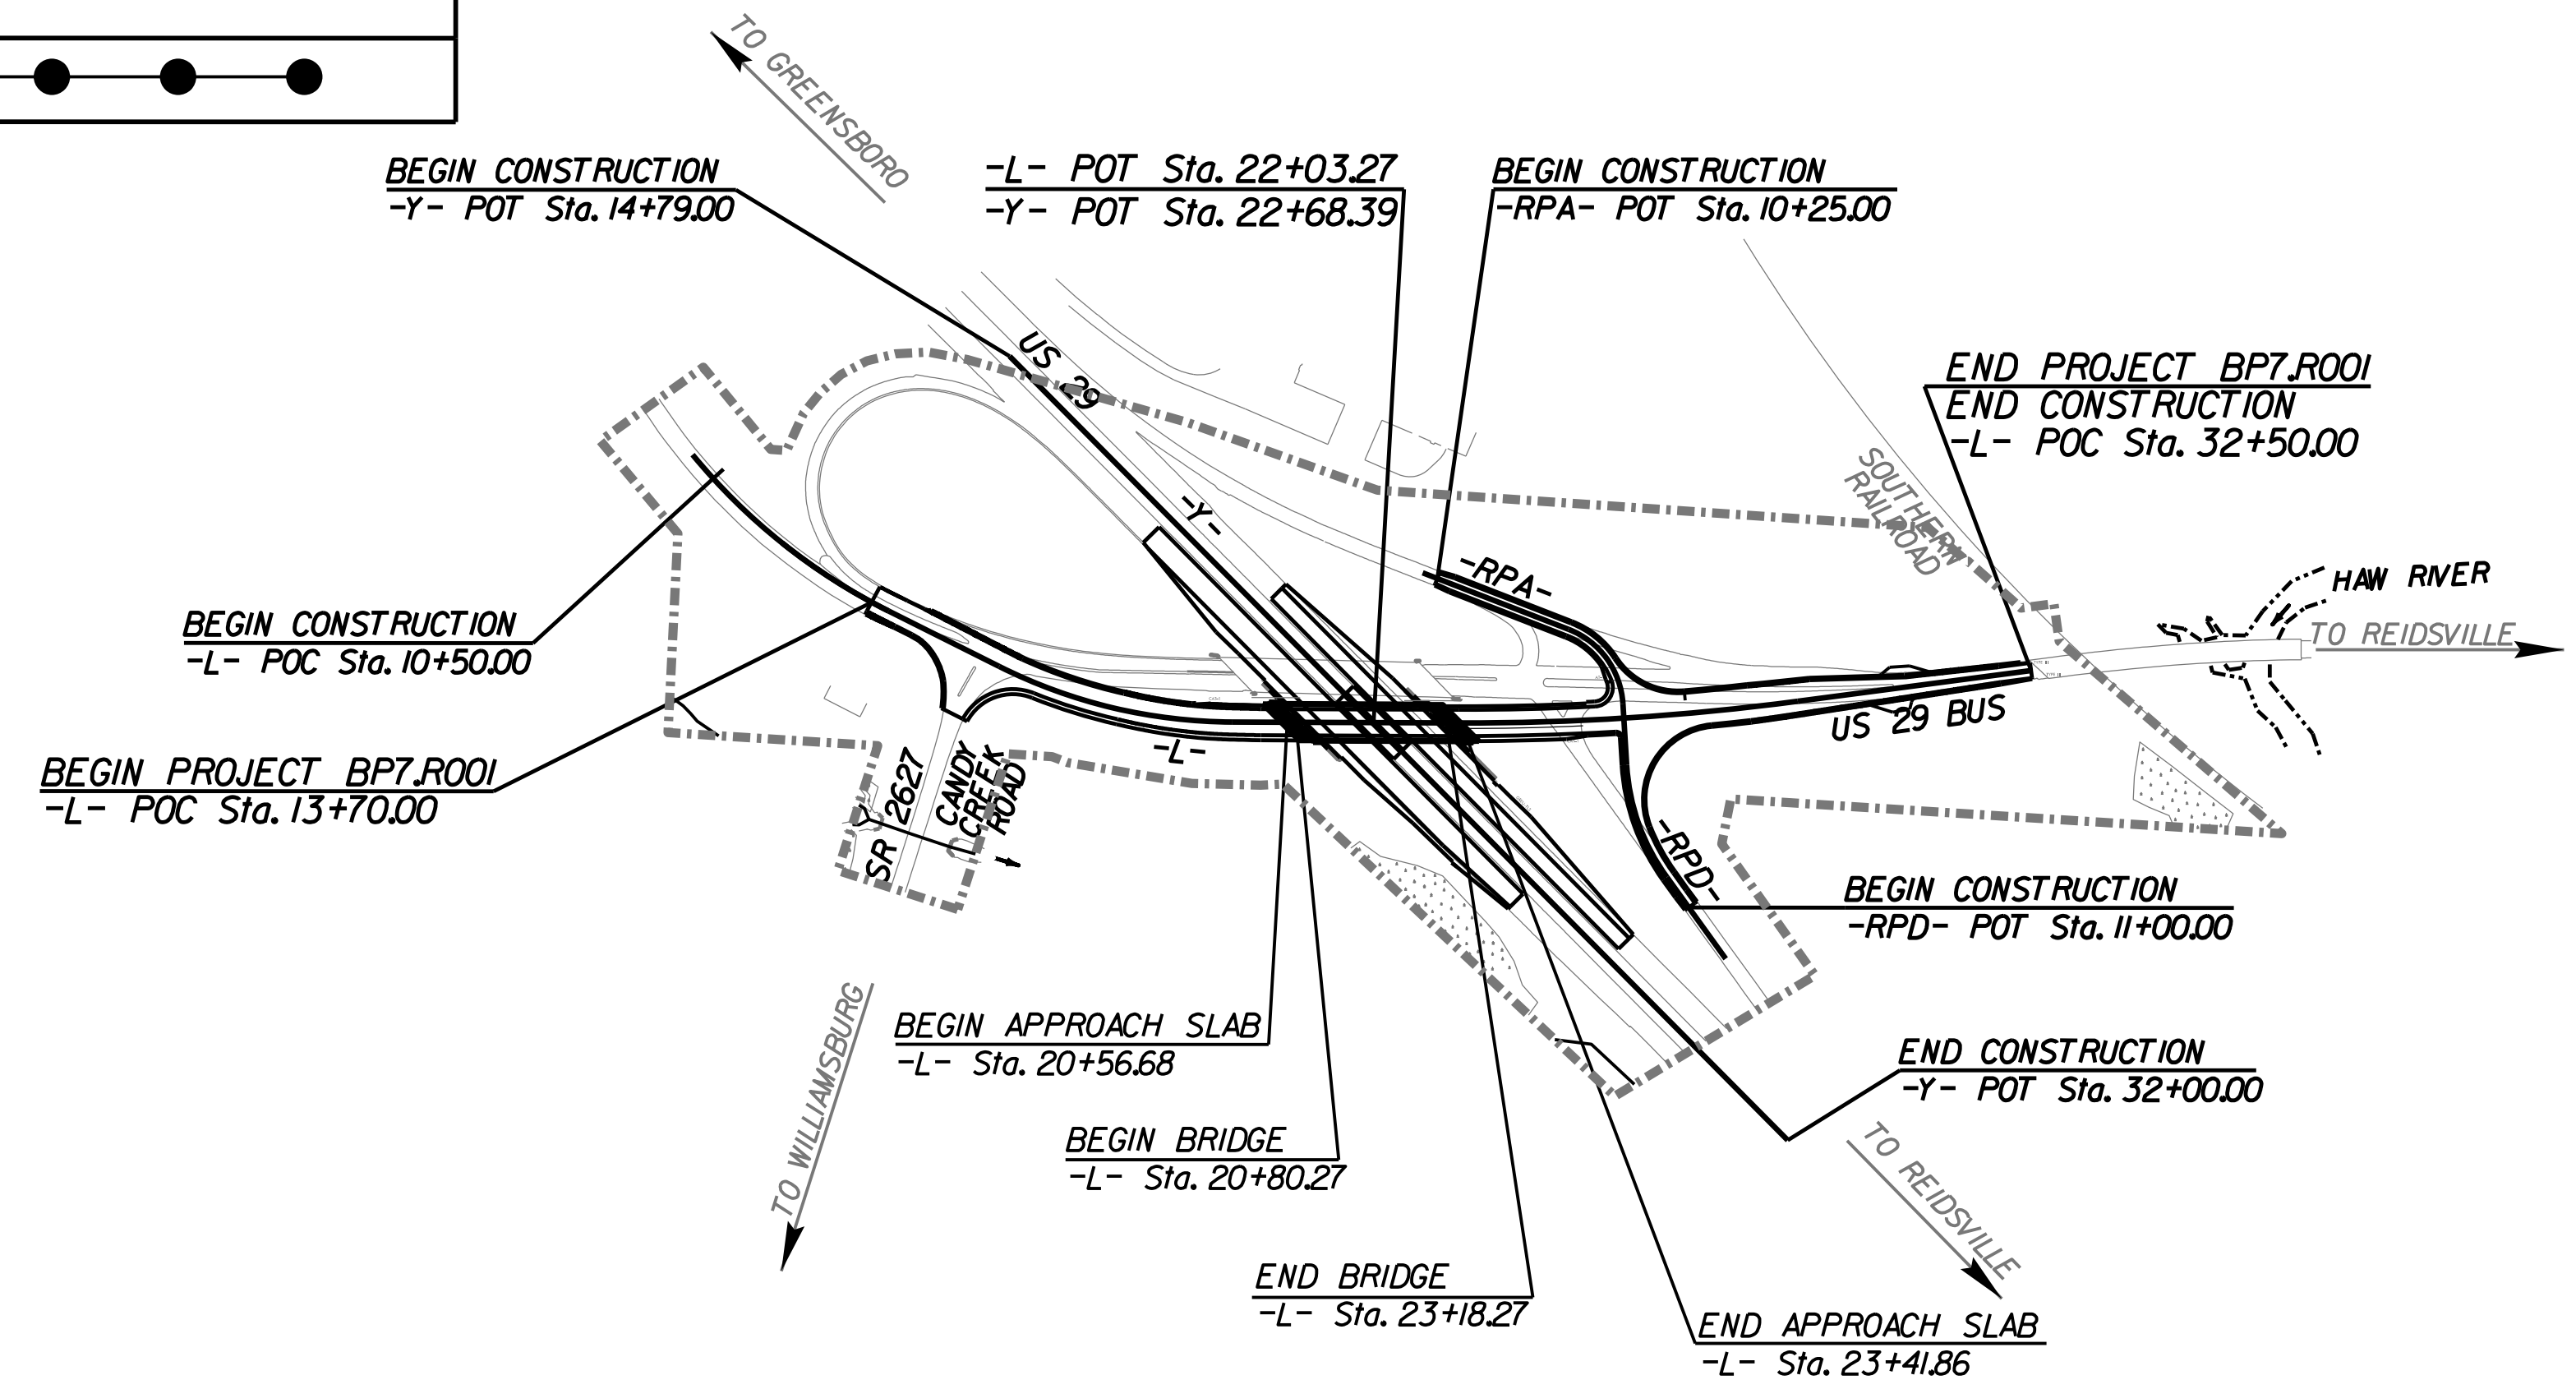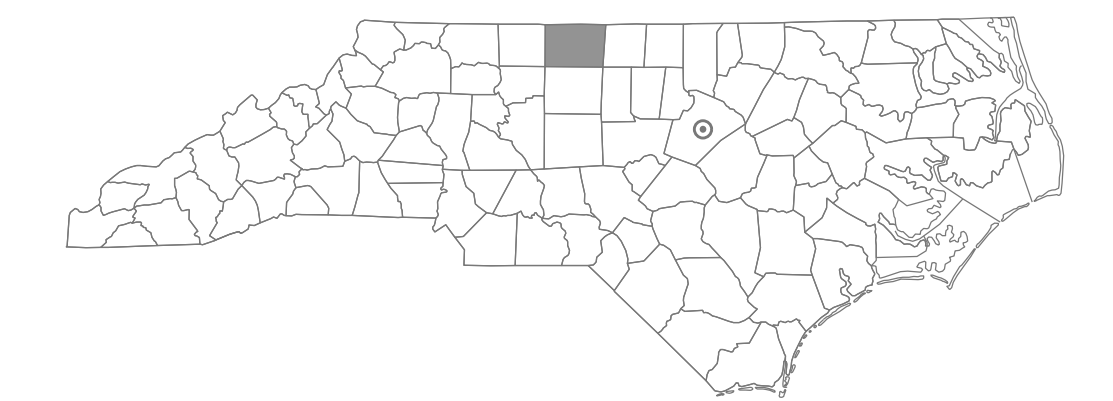

STRUCTURE

DESIGN DATA
ADT 2026 = 9,720
ADT 2040 = 14,250
V = 45 MPH
SUB REGIONAL TIER MAJOR COLLECTOR

PROJECT LENGTH
LENGTH ROADWAY PROJECT = 0.311 MILES
LENGTH STRUCTURE PROJECT = 0.045 MILES
TOTAL LENGTH PROJECT = 0.356 MILES

Prepared In the Office of WGI for DIVISION 7 NORTH CAROLINA DEPARTMENT OF TRANSPORTATION	
2024 STANDARD SPECIFICATIONS	
RIGHT OF WAY DATE: OCTOBER, 17, 2025	TIM JORDAN, PE PROJECT ENGINEER
LETTING DATE: JUNE, 16, 2026	TRENT J. CORMIER, PE HYDRAULIC ENGINEER
NCDOT CONTACT:	DANIEL DAGENHART DIVISION BRIDGE PROGRAM MANAGER

ENGINEER

3/5/2026 | 10:51 AM PST

DOCUMENT NOT CONSIDERED FINAL
UNLESS ALL SIGNATURES COMPLETED

PLANS PREPARED BY:

5640 Dilard Drive, Suite 200
Cory, NC 27518
LICENSURE NO. C-5315