



**INTERSECTION DETAIL -RPC- AT -Y1-**

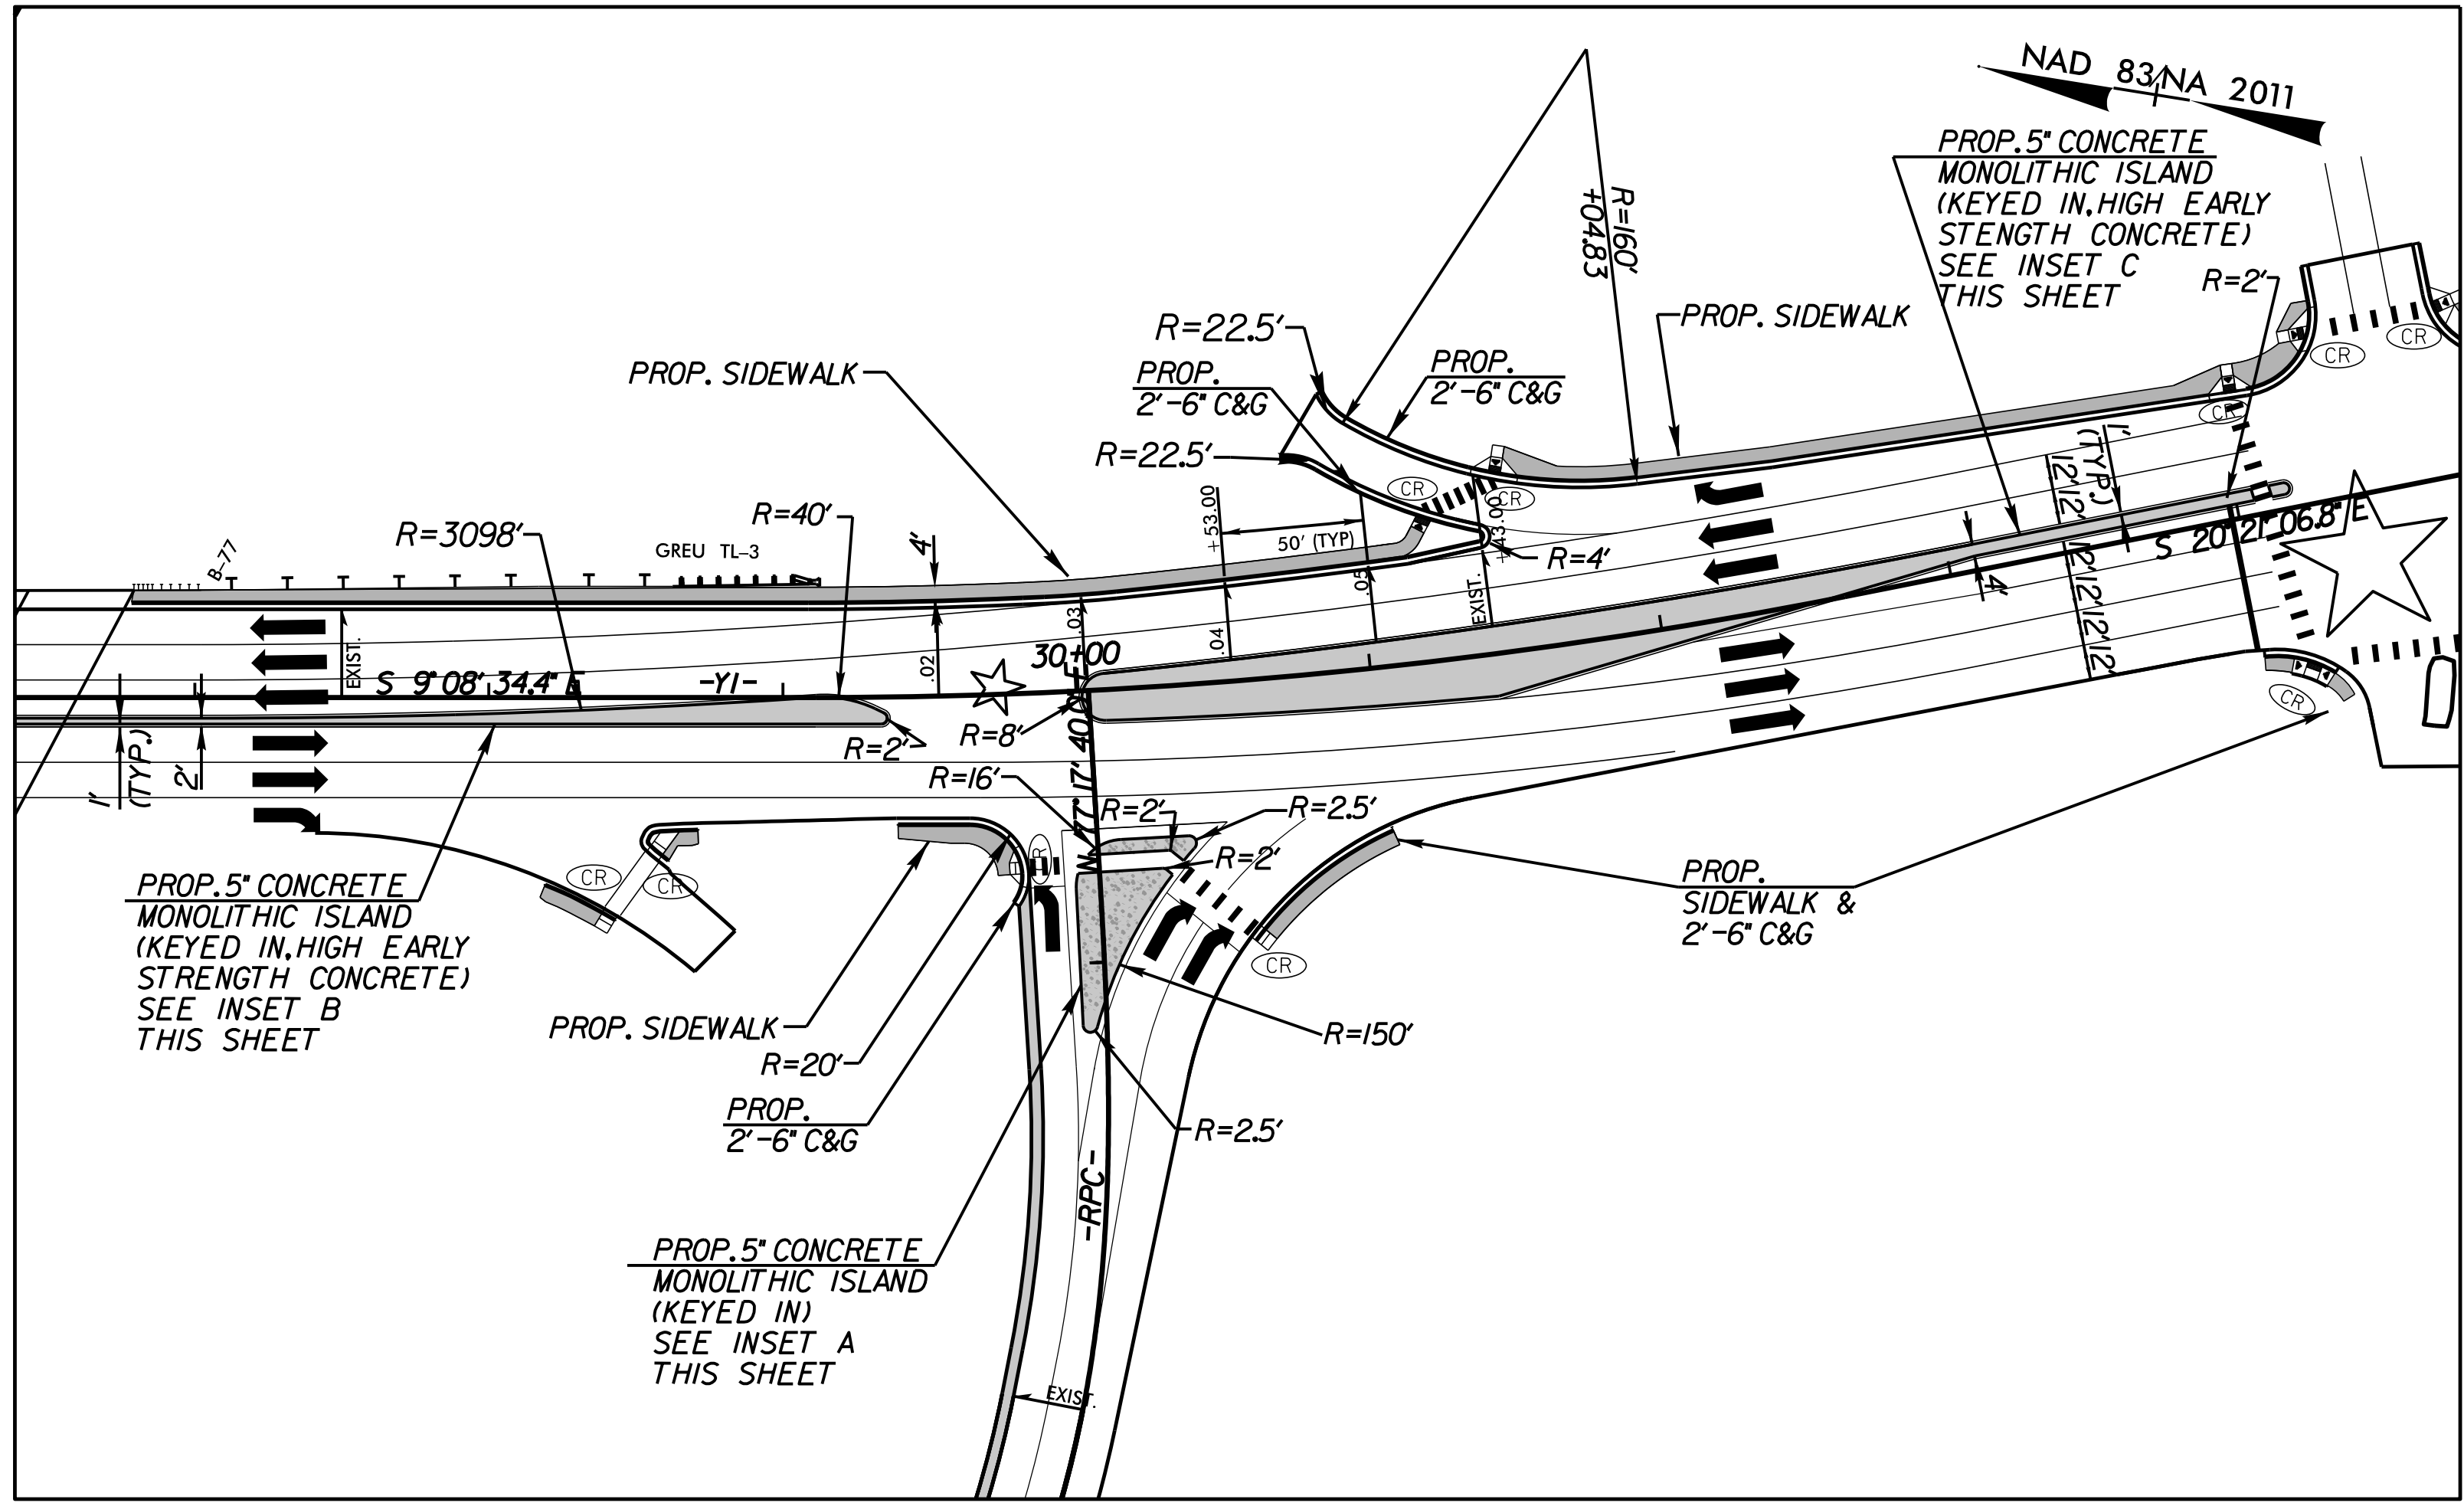

PROJECT REFERENCE NO. <b>1-5716</b>	SHEET NO. <b>2B-2</b>
R/W SHEET NO.	
ROADWAY DESIGN ENGINEER <b>JASON T. GADDY</b> Professional Engineer No. 045246 6/8/2026	HYDRAULICS ENGINEER <b>OPPIA G. DALTON</b> Professional Engineer No. 26971 6/8/2026
DOCUMENT NOT CONSIDERED FINAL UNLESS ALL SIGNATURES COMPLETED	
<b>AMT</b> A. MORTON THOMAS AND ASSOCIATES, INC. CONSULTING ENGINEERS 900 RIDGEFIELD DRIVE, SUITE 325, RALEIGH, NC 27609 (919) 855-8800 FAX (919) 855-3805 EMAIL: AMT@AMTENGINEERING.COM NCBELS LICENSE # F-1049	

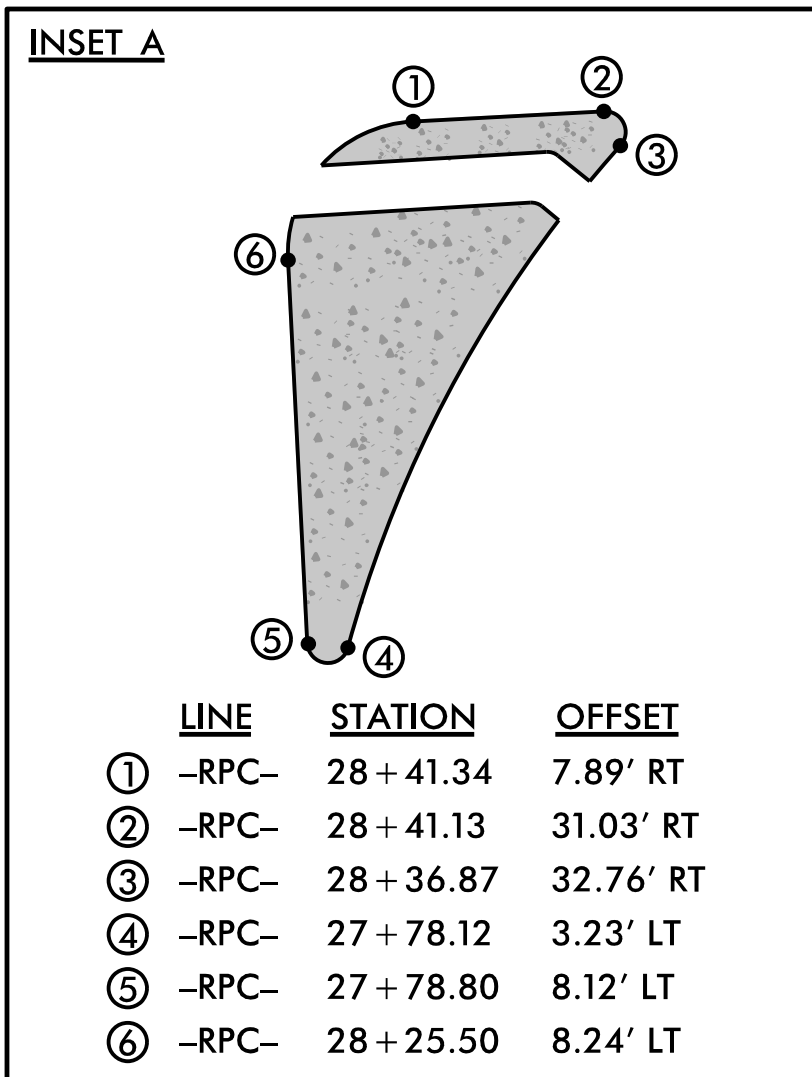