


8/17/99

NAD 83/NA 2011


PROJECT REFERENCE NO. 1-5716	SHEET NO. 8
R/W SHEET NO.	
ROADWAY DESIGN ENGINEER	HYDRAULICS ENGINEER

DOCUMENT NOT CONSIDERED FINAL UNLESS ALL SIGNATURES COMPLETED

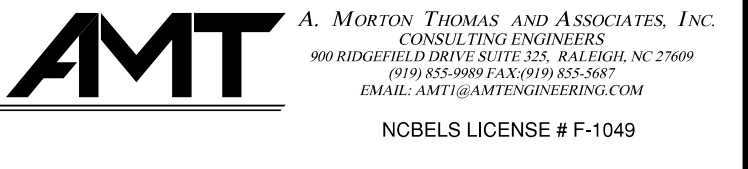

FOR INTERSECTION DETAIL SEE SHT. 2B-1 FOR -Y1- PROFILE SEE SHT. 16

-Y1-
 PI Sta 16+73.38
 $\Delta = 8' 47" 49.5" (RT)$
 $D = 2' 52" 25.4"$
 $L = 306.12$
 $T = 153.38'$
 $R = 1,994.00'$

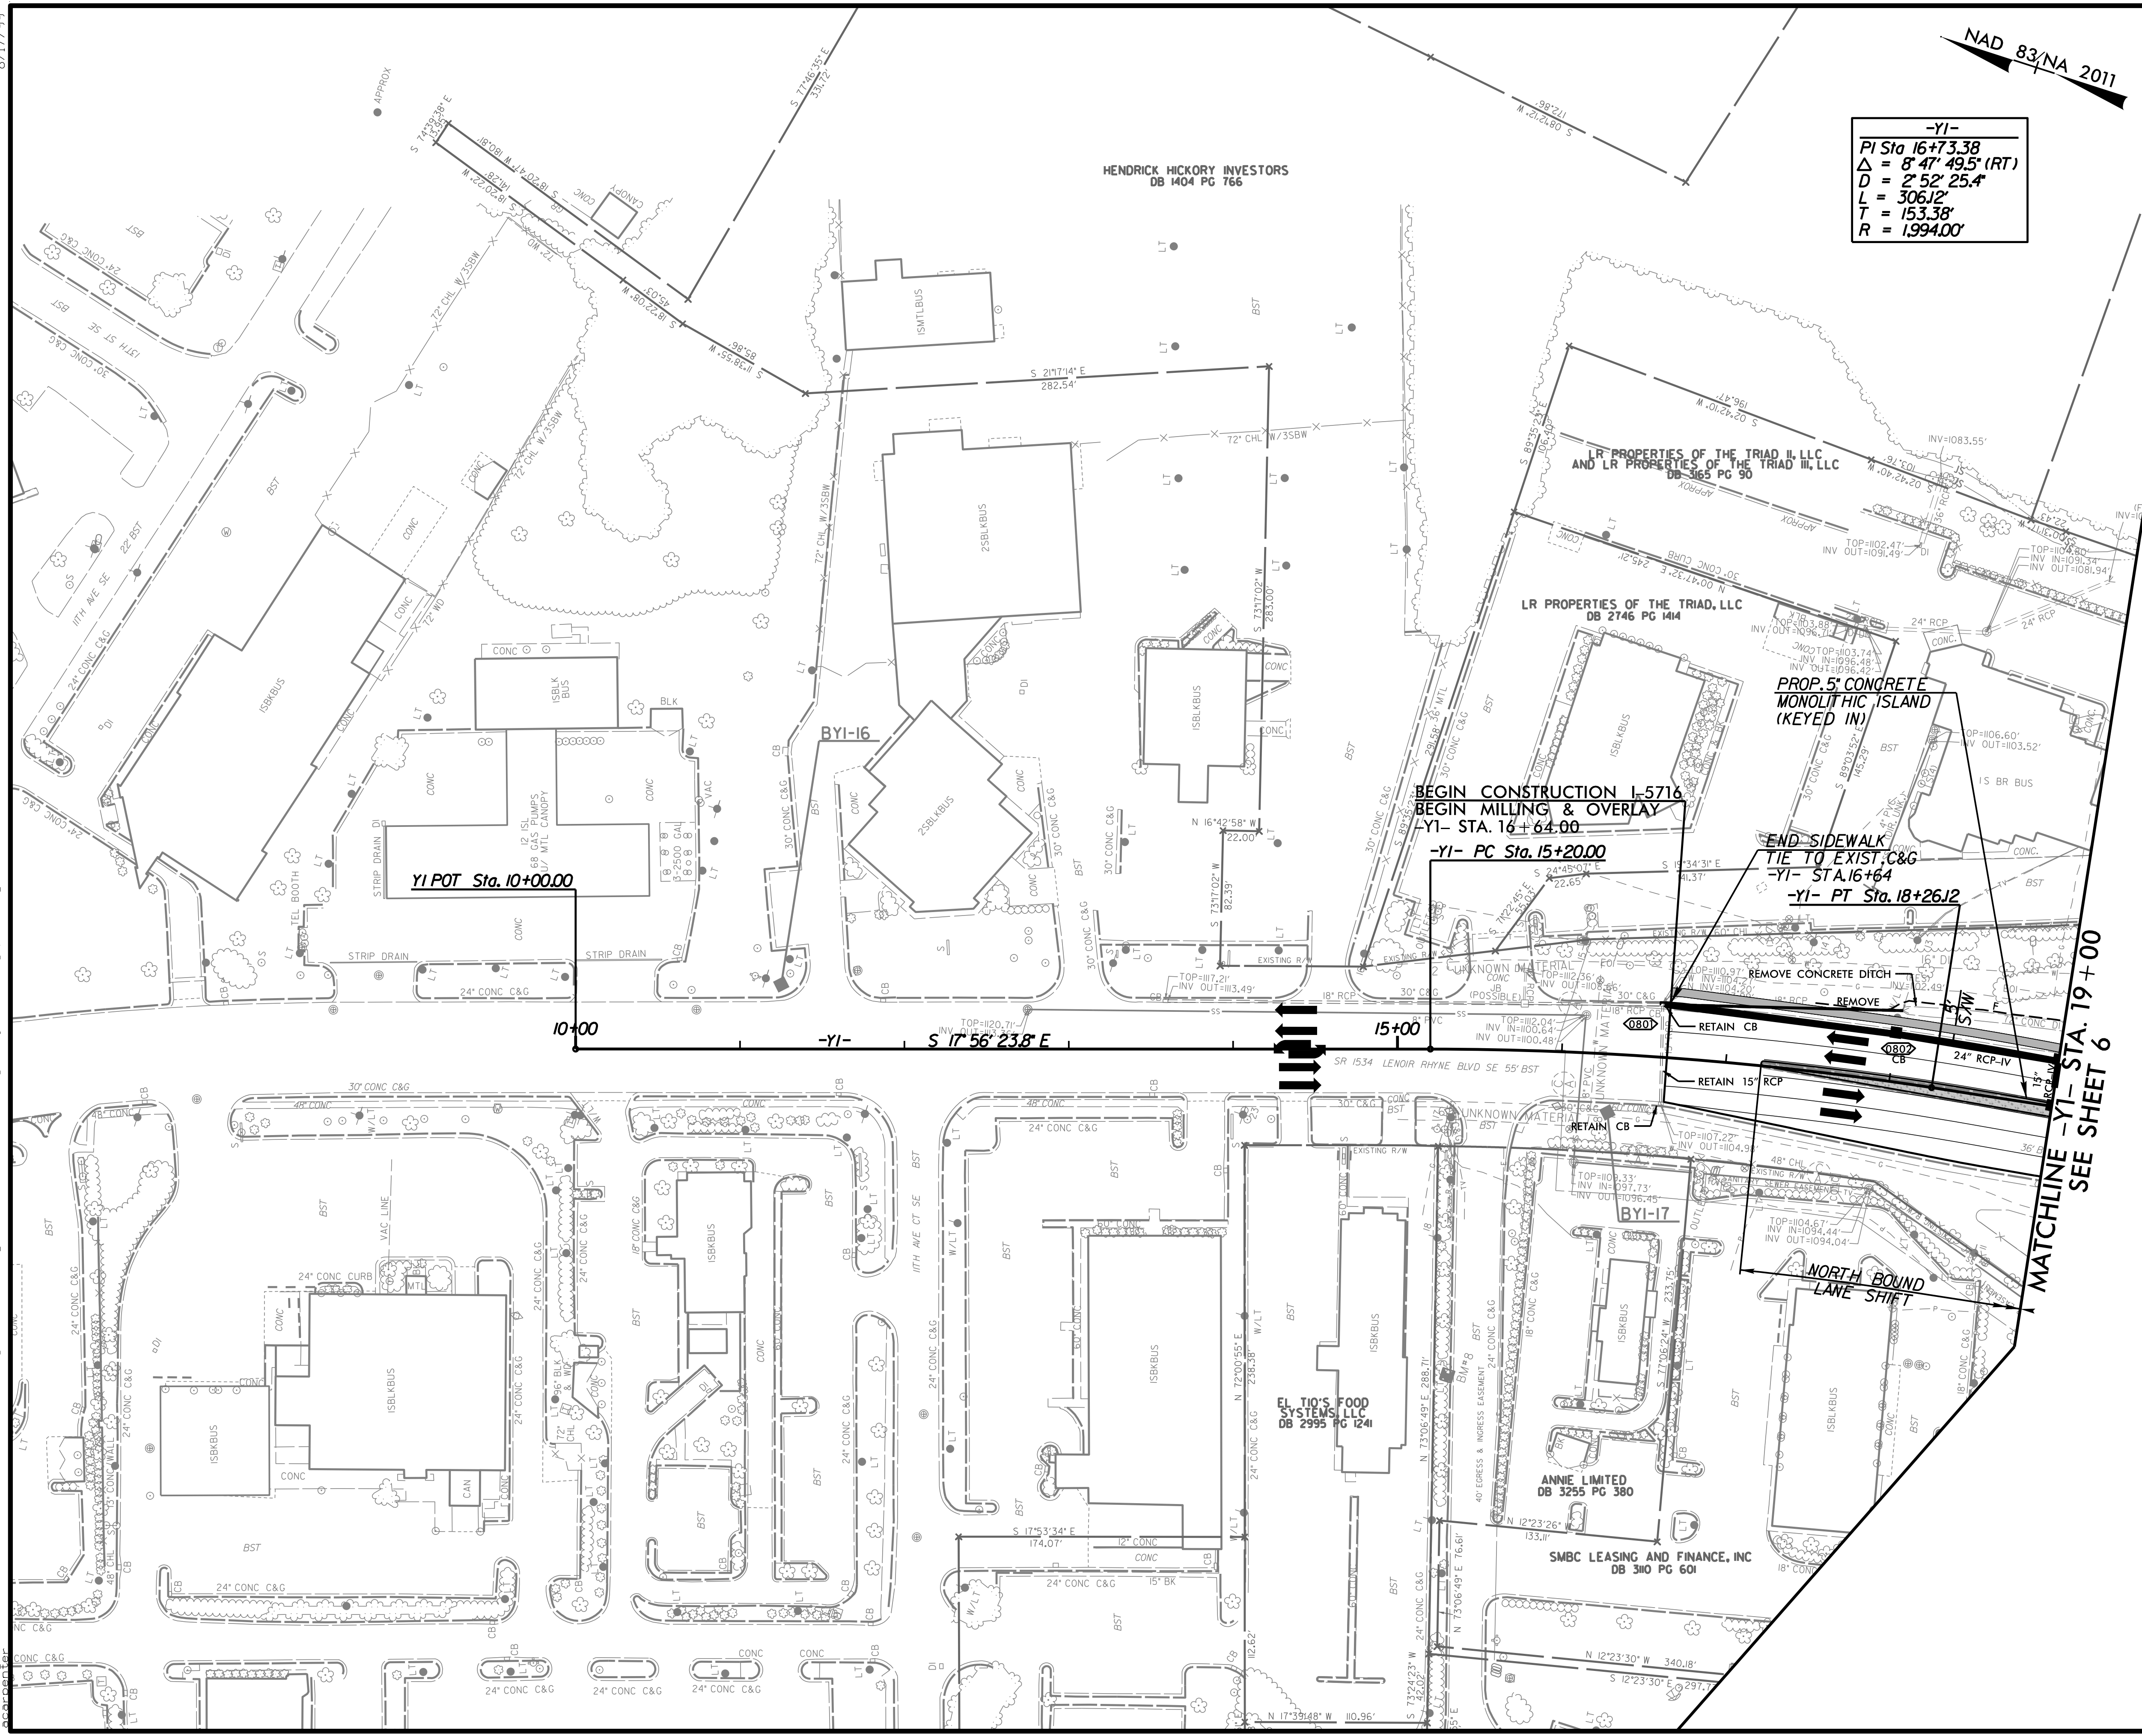

MATCHLINE -Y1- STA. 19+00 SEE SHEET 6

4/28/2026 11:4:568 - NCDOT-1-5716-1-40 Lenoir-Rhyne Interchange V05-CAD15716-Roadway-Proj\15716_Rdu_psh08.dgn