
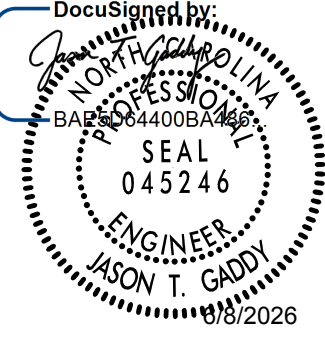
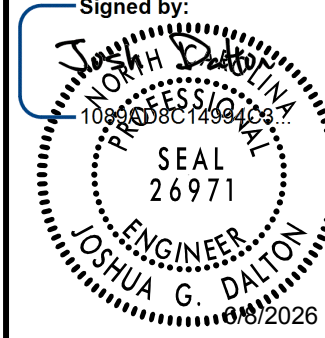
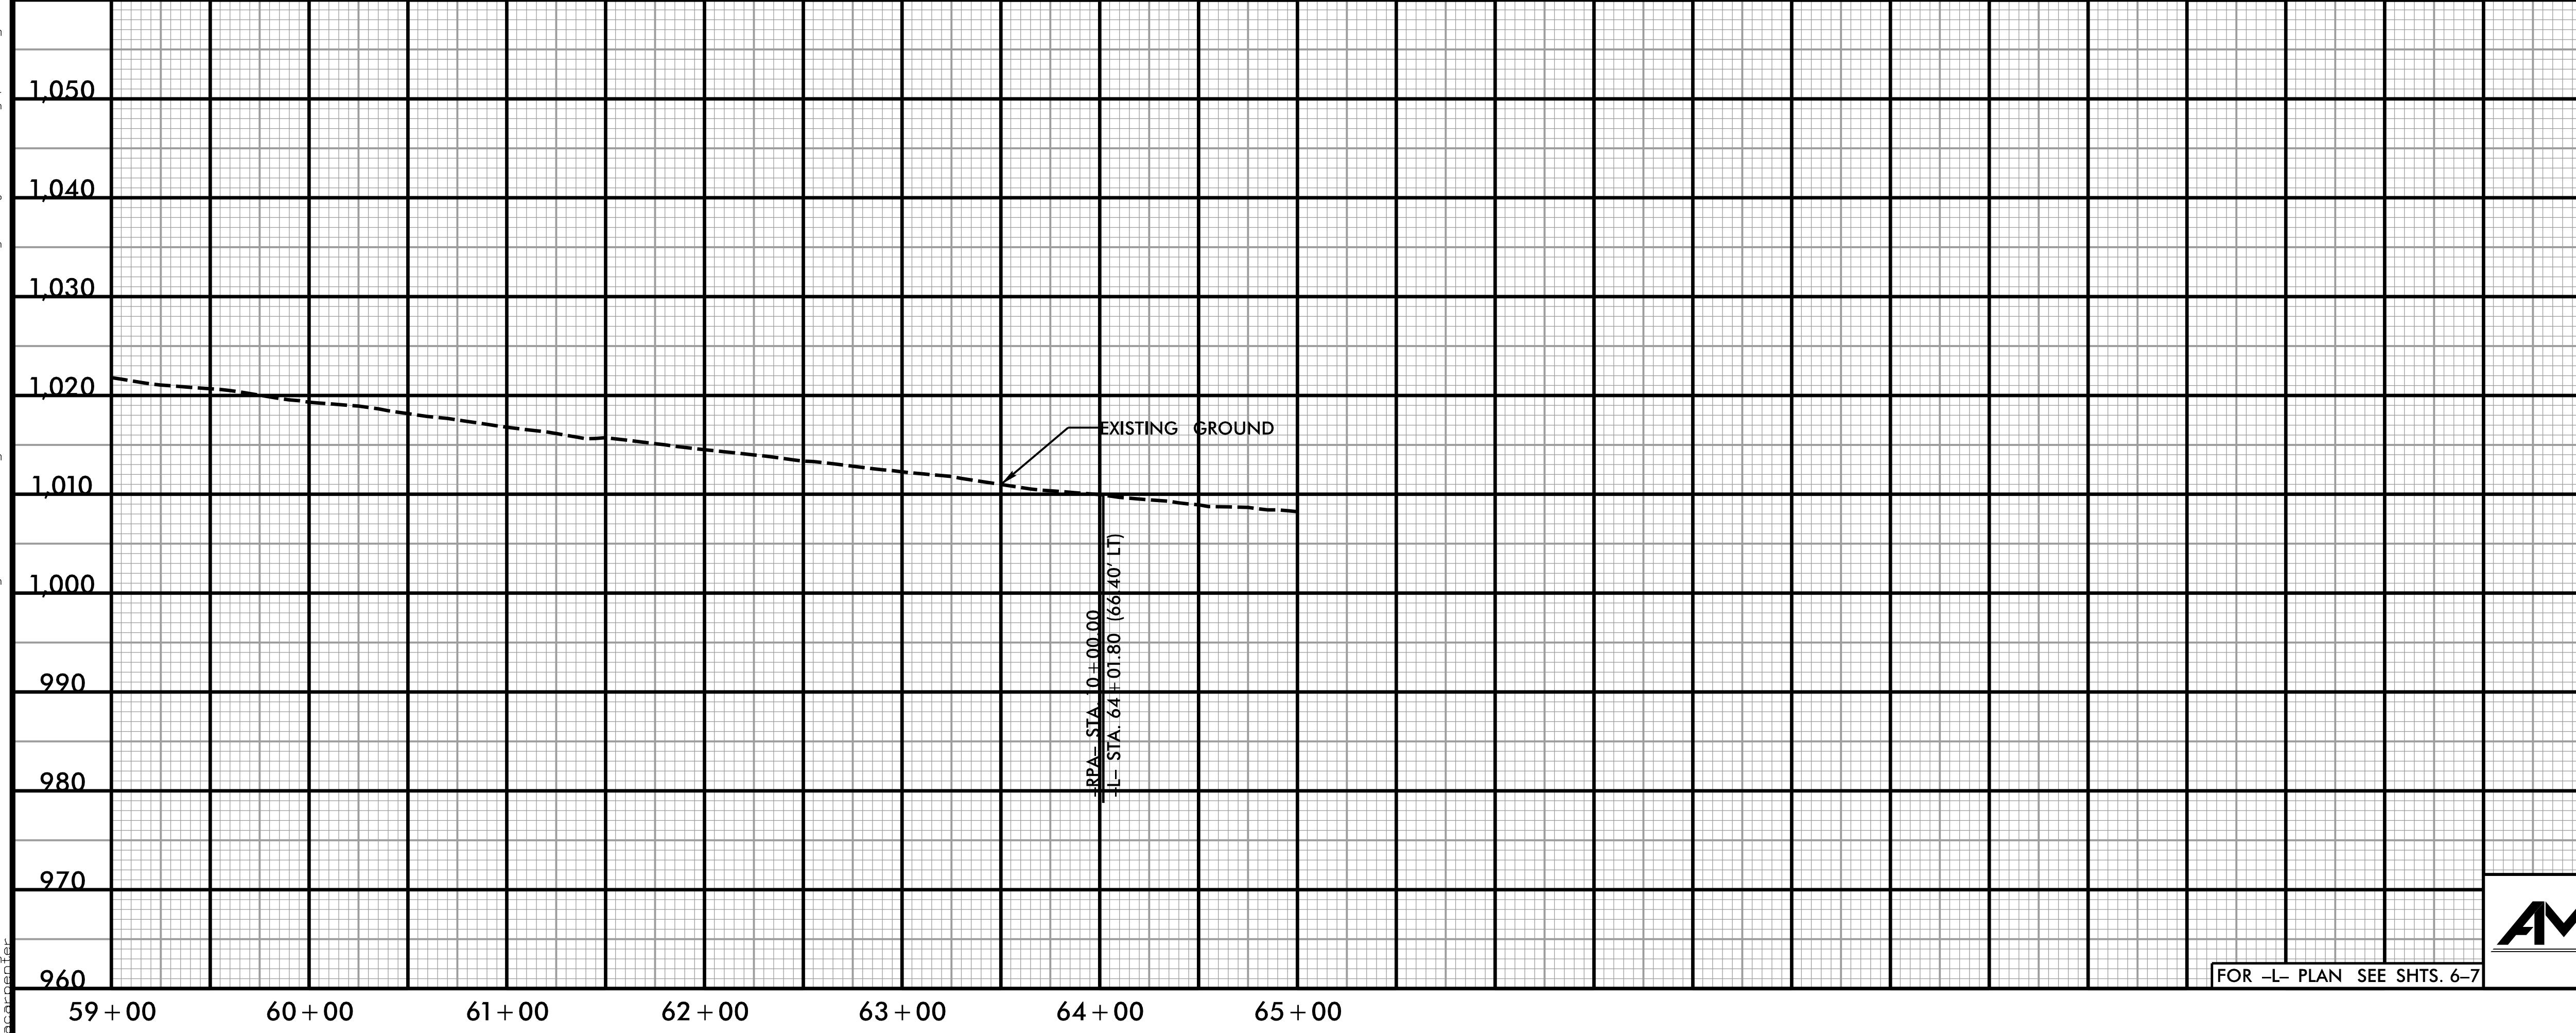


5/28/99

-L-

PROJECT REFERENCE NO. 1-5716	SHEET NO. 11
ROADWAY DESIGN ENGINEER 	HYDRAULICS ENGINEER 

**DOCUMENT NOT CONSIDERED FINAL
UNLESS ALL SIGNATURES COMPLETED**

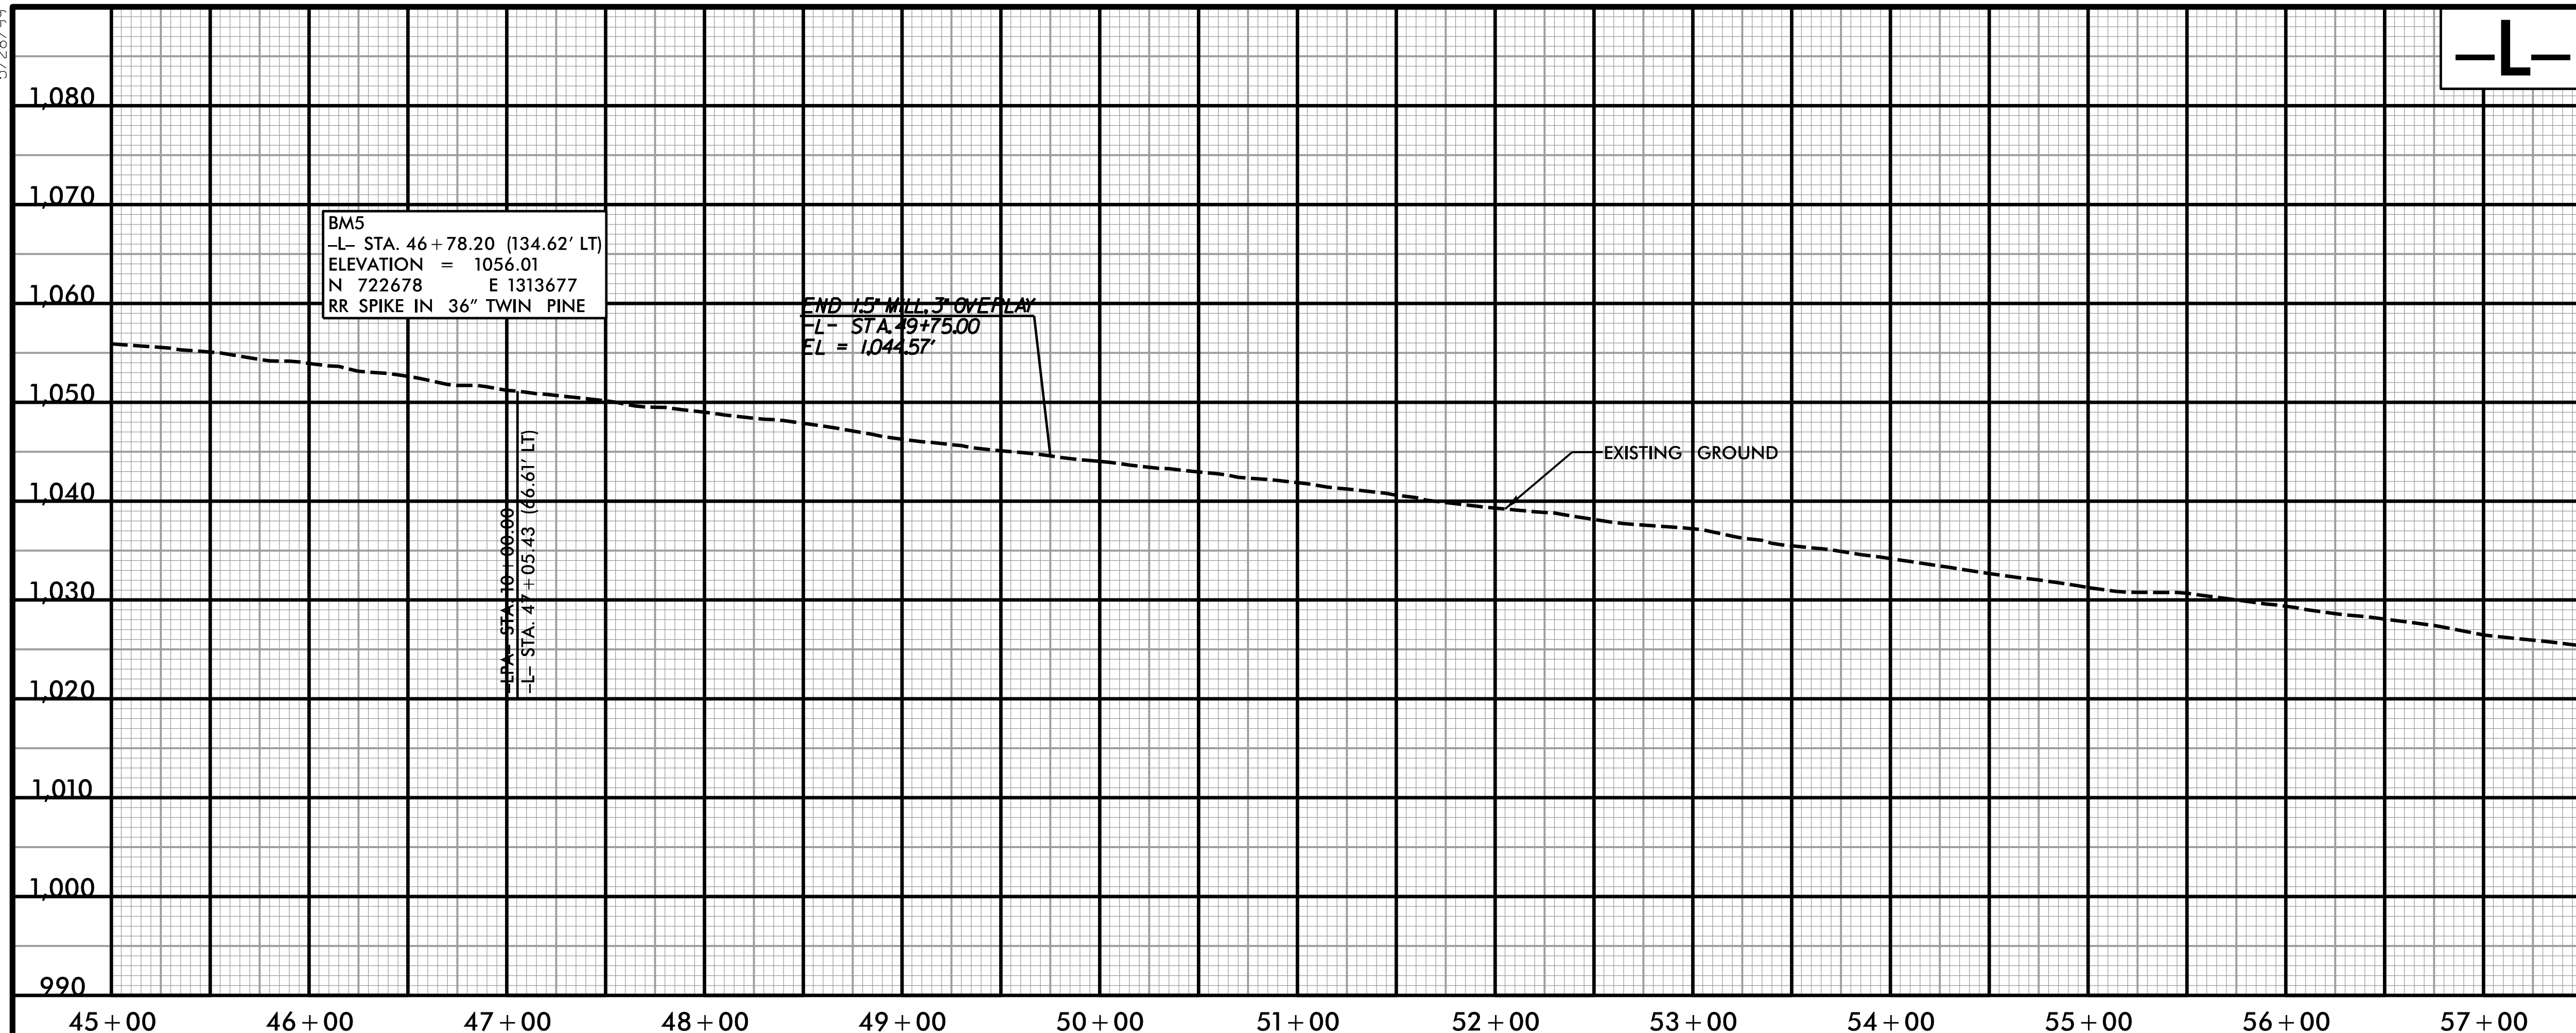

FOR -L- PLAN SEE SHTS. 6-7

AMT A. MORTON THOMAS AND ASSOCIATES, INC.
 CONSULTING ENGINEERS
 900 REDFIELD DRIVE SUITE 225, RALEIGH, NC 27609
 (919) 853-9991 FAX (919) 853-0887
 EMAIL: AMT@AMTENGINEERING.COM
 NCBELS LICENSE # F-1049

4/13/2026 11:14:568 - NCDOT- I-5716 I-40 Lenoir-Rhyne Interchange\05-CAD\15716\Roadway\Proj\15716_Rdy_pf111.dgn