
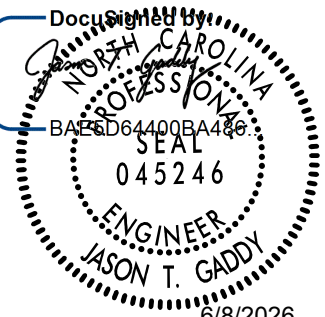
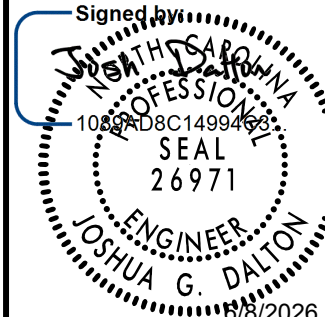
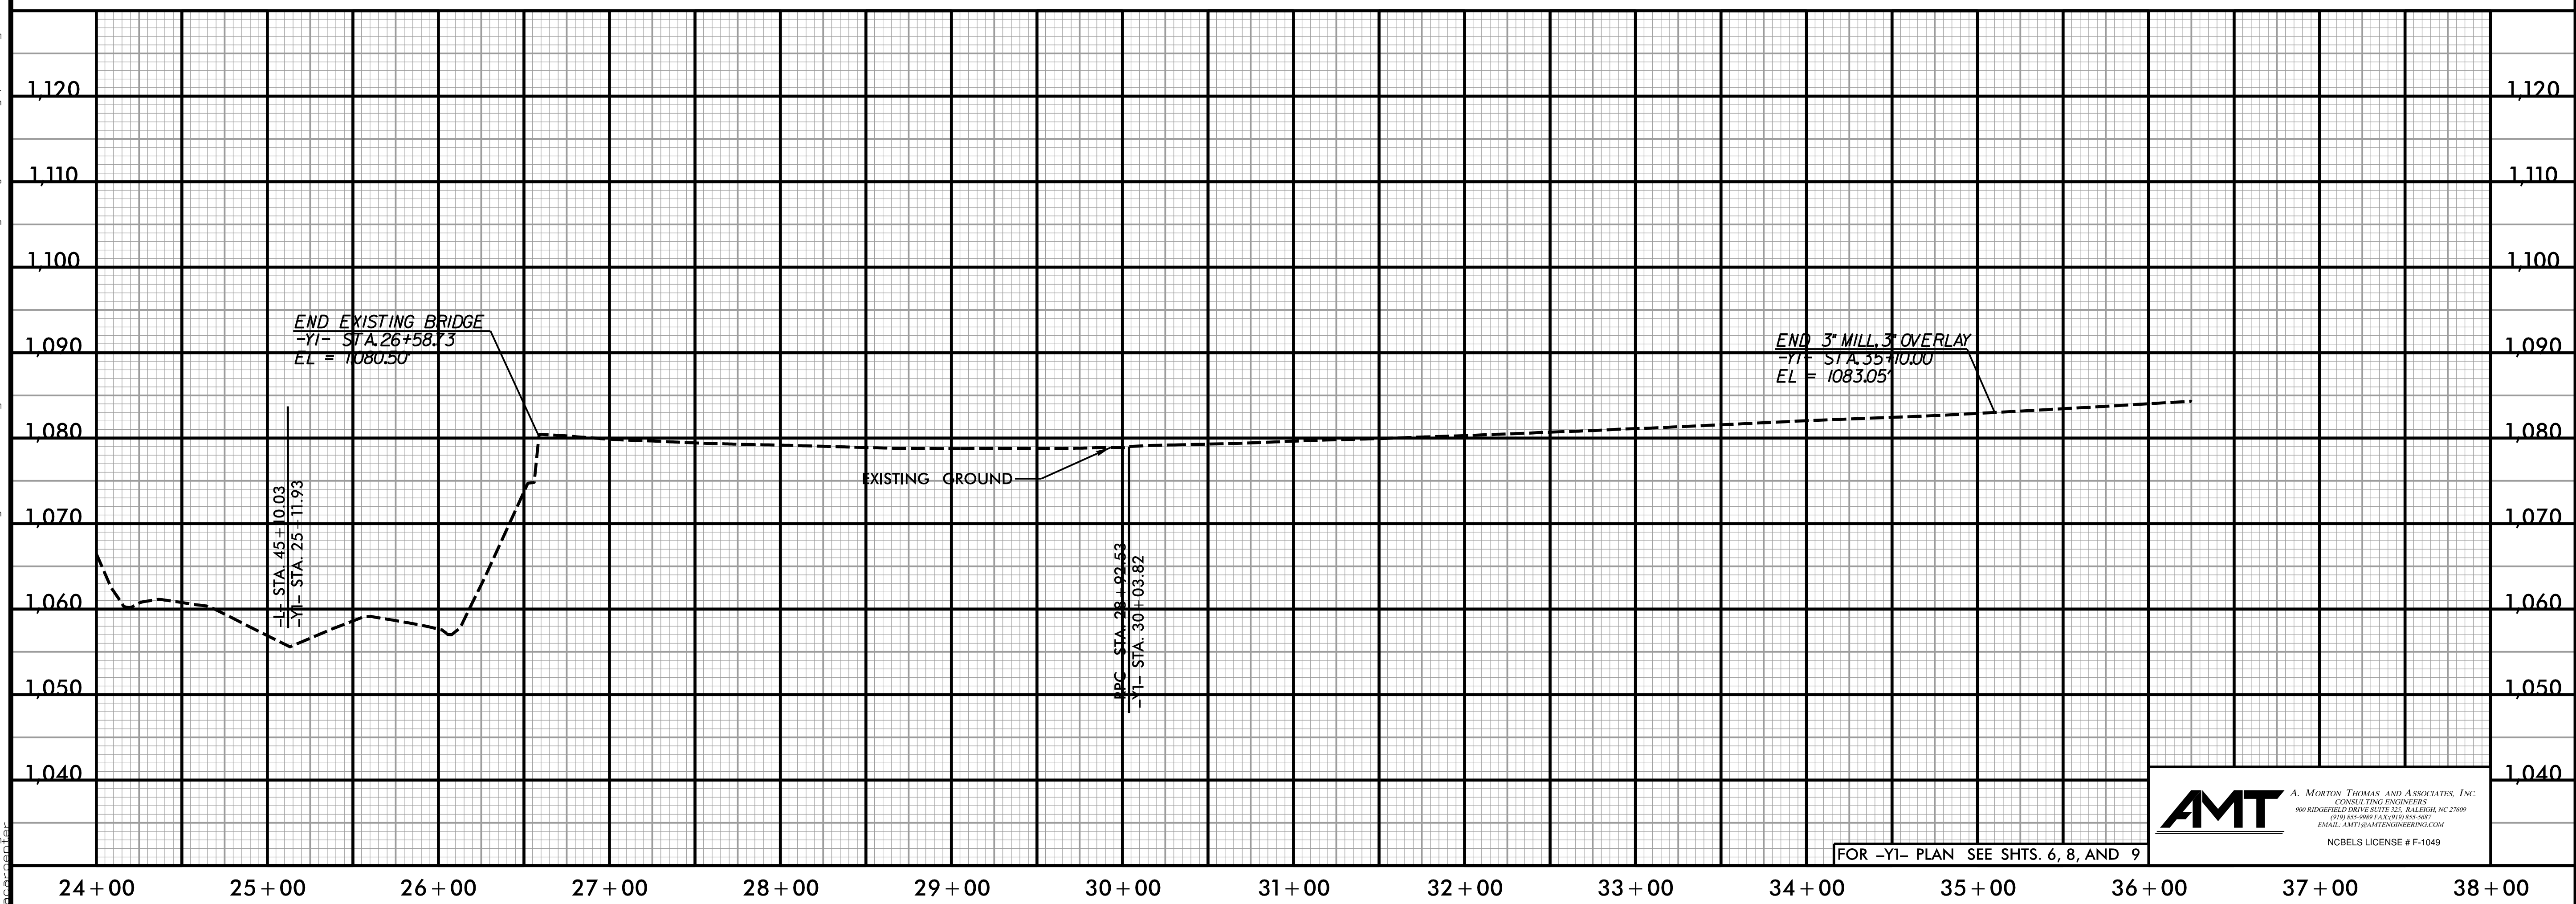


5/28/99

-Y1-

PROJECT REFERENCE NO. 1-5716	SHEET NO. 16
ROADWAY DESIGN ENGINEER 	HYDRAULICS ENGINEER 

DOCUMENT NOT CONSIDERED FINAL UNLESS ALL SIGNATURES COMPLETED

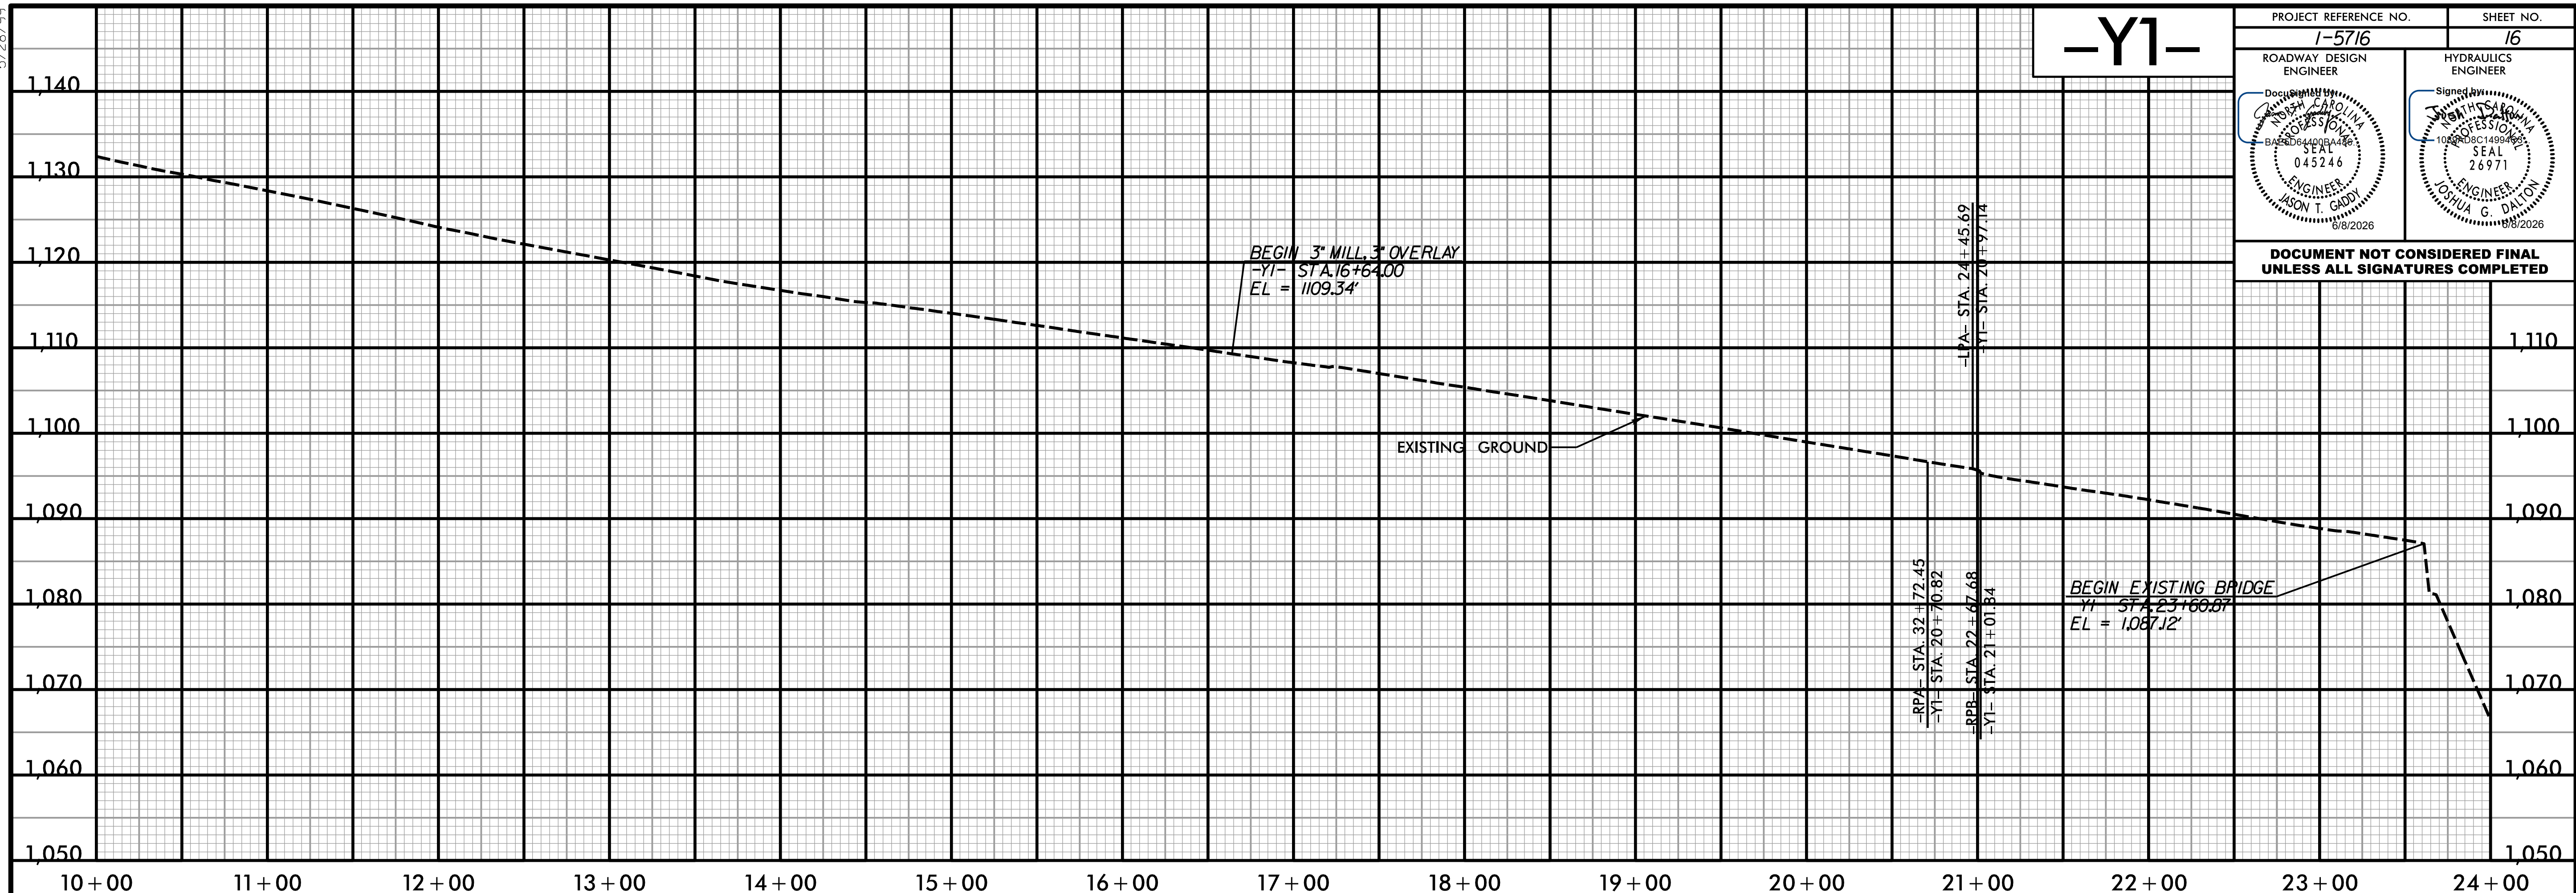

FOR -Y1- PLAN SEE SHTS. 6, 8, AND 9

AMT A. MORTON THOMAS AND ASSOCIATES, INC.
CONSULTING ENGINEERS
900 REDFIELD DRIVE SUITE 225, RALEIGH, NC 27609
PH: 919-876-1500 FAX: 919-876-0887
EMAIL: AMT@AMTENGINEERING.COM
NCBELS LICENSE # F-1049

4/13/2026 11:14:568 - NCDOT- 1-5716 I-40 Lenoir-Rhine Interchange V05-CAD\15716\Roadway\Proj\15716_Rdy.pfl16.dgn