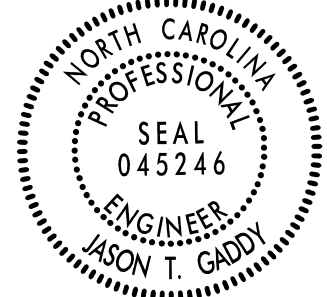


**STATE OF NORTH CAROLINA
DEPARTMENT OF TRANSPORTATION**

PAVEMENT MARKING PLAN

LOCATION: I-40 AND SR 1007 (LENOIR RHYNE BOULEVARD) INTERCHANGE IMPROVEMENTS

PROJECT REFERENCE NO. I-5716	SHEET NO. PMP-1
DocuSigned by: <i>Jason T. Gaddy</i>	
APPROVED:	
DATE: 6/8/2026	
SEAL	
	
DOCUMENT NOT CONSIDERED FINAL UNLESS ALL SIGNATURES COMPLETED	

INDEX

SHEET NO.	DESCRIPTION
PMP-1	PAVEMENT MARKING PLAN TITLE SHEET
PMP-2 THRU PMP-3	DETAILS USED IN LIEU OF STANDARDS
PMP-4 THRU PMP-9	PAVEMENT MARKING PLANS

GENERAL NOTES

THE FOLLOWING GENERAL NOTES APPLY AT ALL TIMES FOR THE DURATION OF THE CONSTRUCTION PROJECT, EXCEPT WHEN OTHERWISE NOTED IN THE PLAN, OR DIRECTED BY THE ENGINEER.

A) INSTALL PAVEMENT MARKINGS AND PAVEMENT MARKERS ON THE FINAL SURFACE AS FOLLOWS:

ROAD NAME	MARKING	MARKER
ALL ROADS	THERMOPLASTIC	SNOWPLOWABLE

B) TIE PROPOSED PAVEMENT MARKING LINES TO EXISTING PAVEMENT MARKING LINES.

C) REMOVE/REPLACE ANY CONFLICTING/DAMAGED PAVEMENT MARKINGS AND MARKERS.

D) UNLESS OTHERWISE SPECIFIED, HEATED-IN-PLACE THERMOPLASTIC MAY BE USED IN LIEU OF EXTRUDED THERMOPLASTIC FOR STOP BARS, SYMBOLS, CHARACTERS AND DIAGONALS. IF HEATED-IN-PLACE IS USED, IT SHALL BE PAID FOR USING THE EXTRUDED THERMOPLASTIC PAY ITEM.

ROADWAY STANDARD DRAWING

THE FOLLOWING ROADWAY STANDARDS AS APPEAR IN "ROADWAY STANDARD DRAWINGS" - N.C. DEPARTMENT OF TRANSPORTATION - RALEIGH, N.C., DATED JANUARY 2024 ARE APPLICABLE TO THIS PROJECT AND BY REFERENCE HEREBY ARE CONSIDERED A PART OF THESE PLANS:

STD. NO.	TITLE
1205.01	PAVEMENT MARKINGS - LINE TYPES AND OFFSETS
1205.02	PAVEMENT MARKINGS - TWO-LANE AND MULTI-LANE ROADWAYS
1205.03	PAVEMENT MARKINGS - EXIT AND ENTRANCE RAMPS
1205.04	PAVEMENT MARKINGS - INTERSECTIONS
1205.05	PAVEMENT MARKINGS - TURN LANES
1205.06	PAVEMENT MARKINGS - LANE DROPS
1205.07	PAVEMENT MARKINGS - PEDESTRIAN CROSSWALKS
1205.08	PAVEMENT MARKINGS - SYMBOLS AND WORD MESSAGES
1205.09	PAVEMENT MARKINGS - PAINTED ISLANDS
1205.12	PAVEMENT MARKINGS - BRIDGES
1205.17	PAVEMENT MARKINGS - SIDE-BY-SIDE/ADJACENT ON/OFF RAMPS
1250.01	RAISED PAVEMENT MARKERS - INSTALLATION SPACING
1262.01	GUARDRAIL END DELINEATION

PLAN PREPARED BY: AMT

JASON T. GADDY, PE PROJECT MANAGER
AUSTIN B. CARPENTER, PE PROJECT DESIGN ENGINEER



PLAN SUBMITTED TO:

SCOTT POSTON DIVISION TRAFFIC ENGINEER
RODNEY GANTT DIVISION CONSTRUCTION ENGINEER

