




8/17/99

PAVEMENT MARKING SCHEDULE

SYMBOL	DESCRIPTION
THERMOPLASTIC (6", 90 MILS)	
T20	WHITE EDGELINE
T22	10' WHITE SKIP
T23	3 FT. - 9 FT. WHITE MINISKIP
T30	YELLOW EDGELINE
THERMOPLASTIC (12", 90 MILS)	
T50	WHITE GORELINE
THERMOPLASTIC PAVEMENT MARKING SYMBOLS (90 MILS)	
T79	MERGE ARROW
SNOWPLOWABLE PAVEMENT MARKERS	
MF	CRYSTAL & RED

TIP NO. 1-5716	SHEET NO. PMP-5
DocuSigned by: <i>Jason T. Gaddy</i>	
APPROVED: _____	
DATE: 6/8/2026	
SEAL	
	
DOCUMENT NOT CONSIDERED FINAL UNLESS ALL SIGNATURES COMPLETED	
	

NAD 83/NA 2011

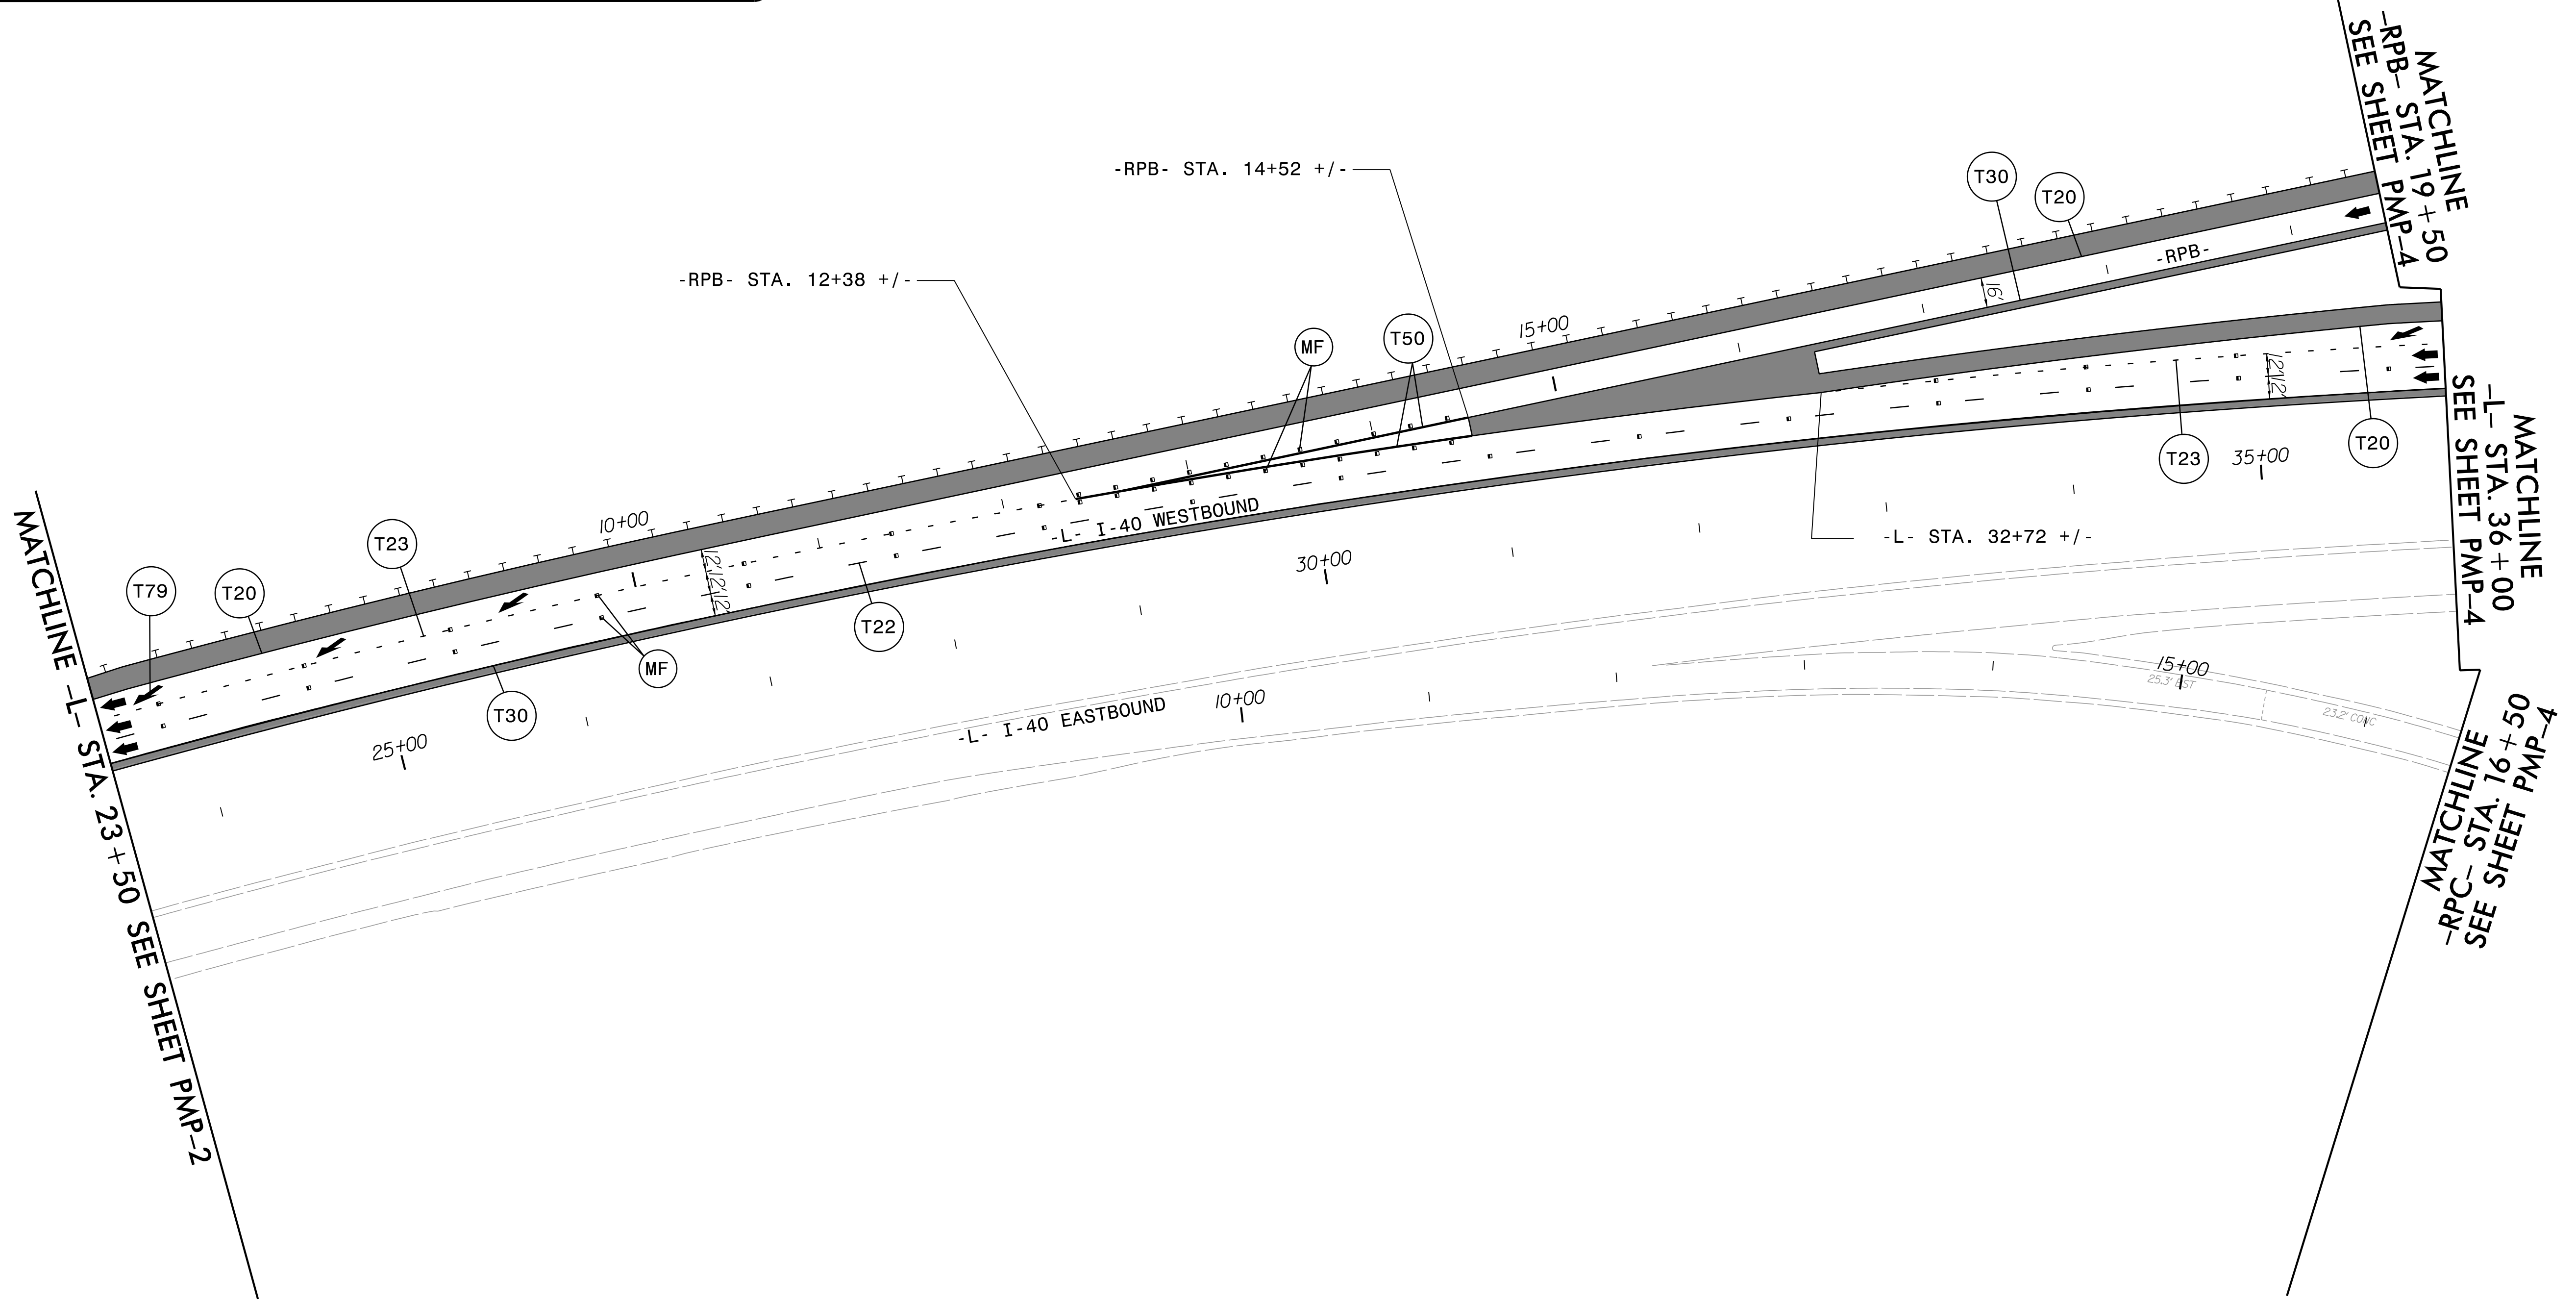

4/30/2026 X:\Projects\14-568 - NCDOT- I-5716 I-40 Lenoir-Rhine Interchange\05-CAD\15716\Signing and Delimitation\Pavement Marking\Sheets\15716_PMP3.dgn