




8/17/99

NAD 83/NA 2011

TIP NO. 1-5716	SHEET NO. PMP-7
APPROVED: <i>Jason T. Gaddy</i> DocuSigned by: BAESD64400BA486...	
DATE: 6/8/2026	
SEAL	
	
DOCUMENT NOT CONSIDERED FINAL UNLESS ALL SIGNATURES COMPLETED	
	

PAVEMENT MARKING SCHEDULE	
SYMBOL	DESCRIPTION
	THERMOPLASTIC (6", 90 MILS)
T20	WHITE EDGELINE
T30	YELLOW EDGELINE

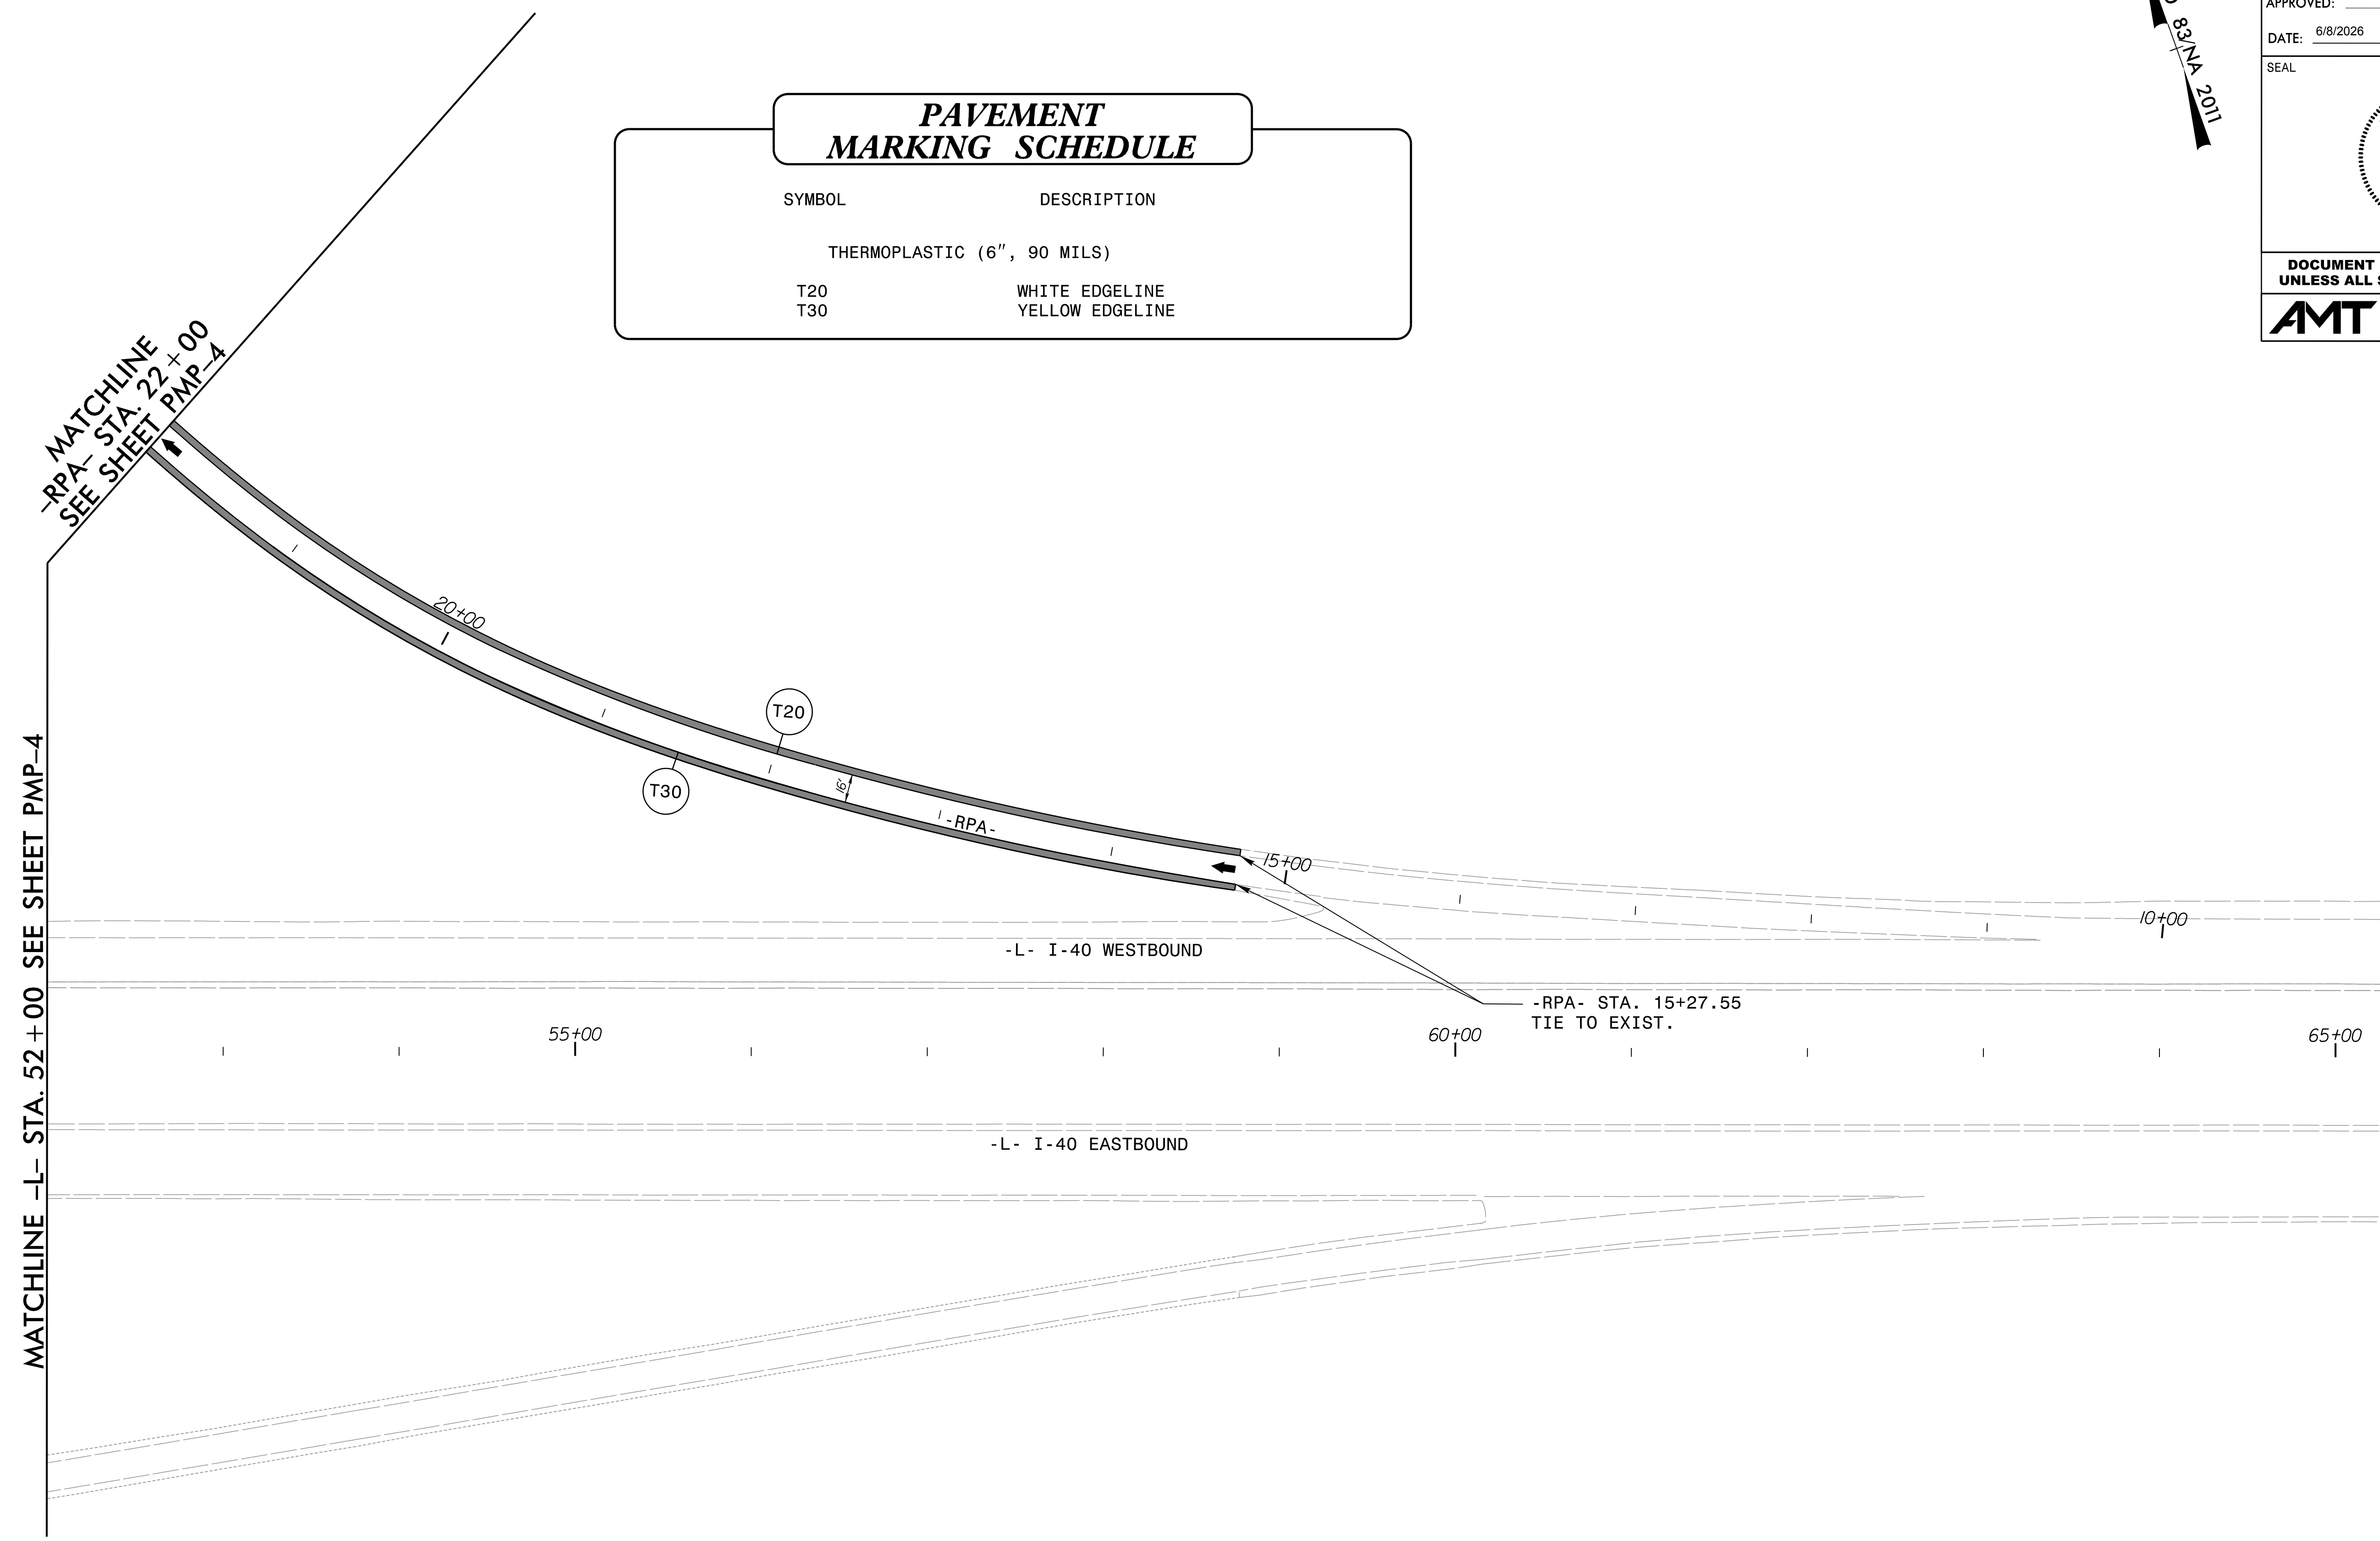

4/30/2026 X:\Projects\14-568 - NCDOT- I-5716 I-40 Lenoir-Rhine Interchange\05-CAD\15716\Signing and Delineation\Pavement Marking\Sheets\15716_PMP5.dgn