


8/17/99

4/30/2026
 X:\Projects\14-568 - NCDOT- 1-5716 I-40 Lenoir-Rhine Interchange\05-CAD\15716\Signing and Delineation\Sheet\15716_PMP7.dgn
 1-5716 I-40 Lenoir-Rhine Interchange\05-CAD\15716\Signing and Delineation\Sheet\15716_PMP7.dgn

NAD 83/NA 2011

TIP NO. 1-5716	SHEET NO. PMP-9
DocuSigned by: <i>Jason T. Gaddy</i>	
APPROVED:	BAESD64400BA486...
DATE: 6/8/2026	
SEAL	
DOCUMENT NOT CONSIDERED FINAL UNLESS ALL SIGNATURES COMPLETED	

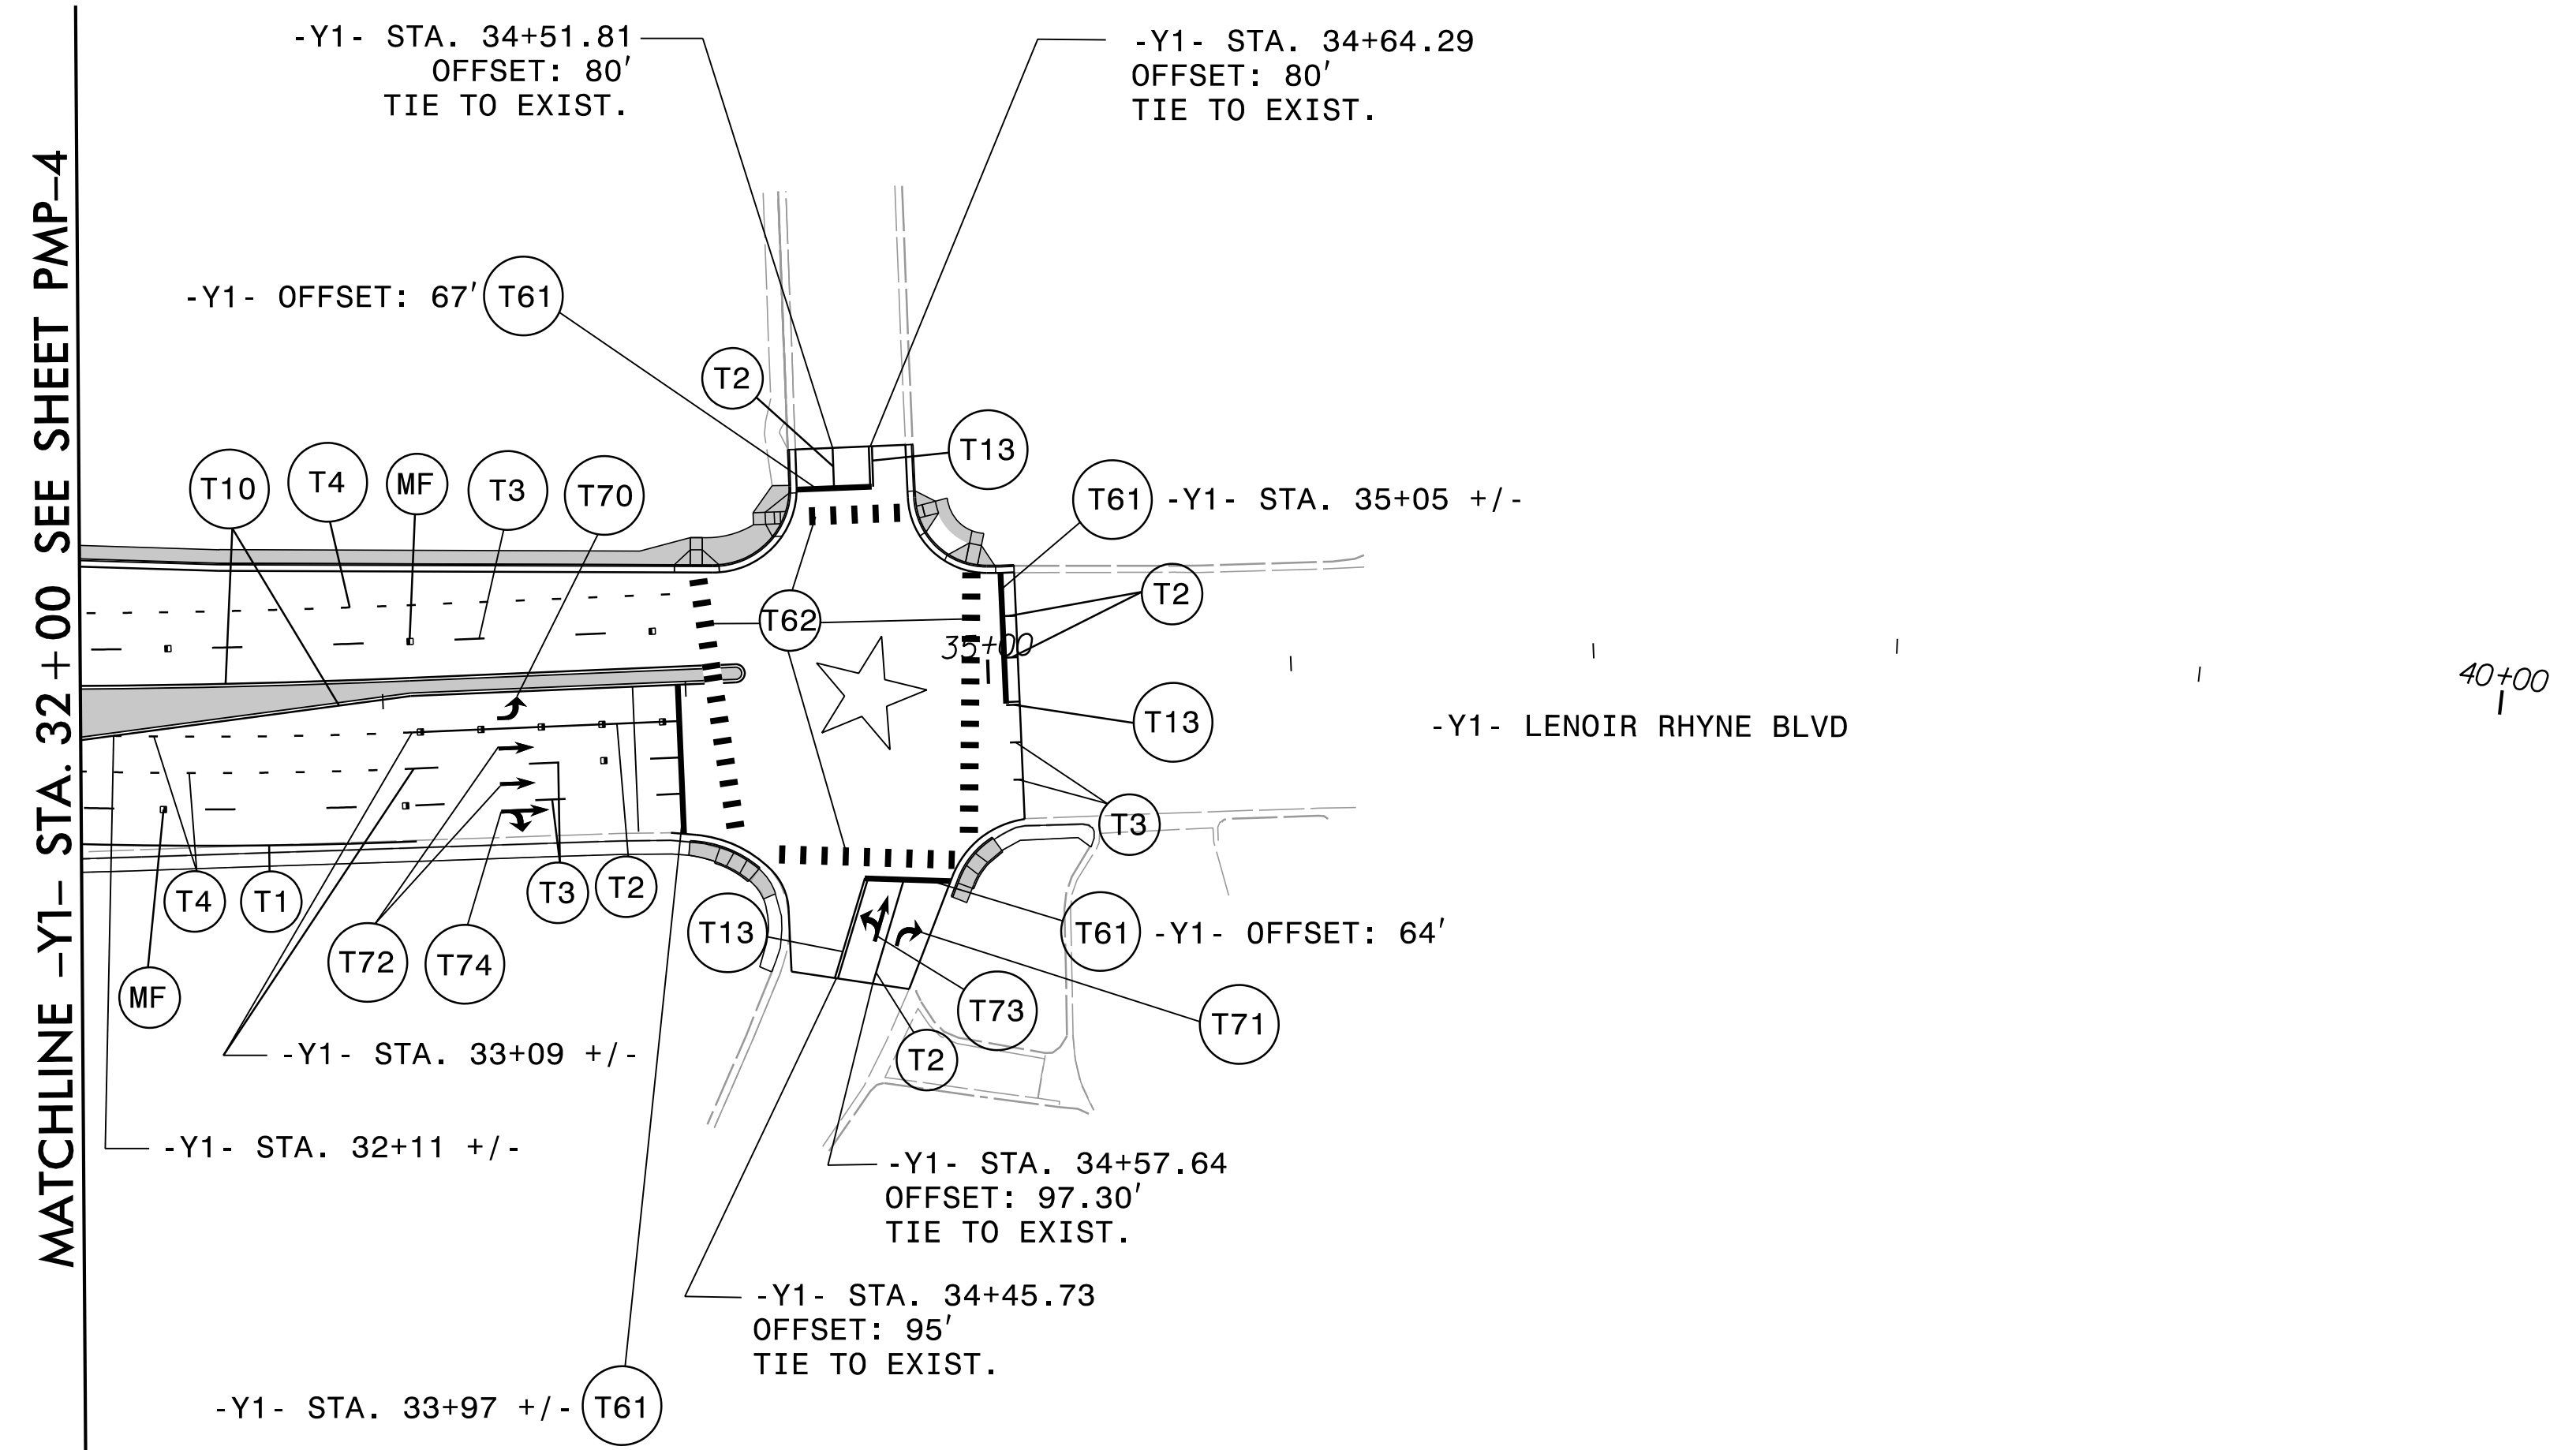

PAVEMENT MARKING SCHEDULE

SYMBOL	DESCRIPTION
THERMOPLASTIC (4", 90 MILS)	
T1	WHITE EDGELINE
T2	WHITE LANE LINE
T3	10' WHITE SKIP
T4	3' - 9' WHITE MINISKIP
T10	YELLOW EDGELINE
T13	YELLOW DOUBLE CENTER
THERMOPLASTIC (24", 90 MILS)	
T61	WHITE STOPBAR
T62	WHITE CROSSWALK LINE
THERMOPLASTIC PAVEMENT MARKING SYMBOLS (90 MILS)	
T70	LEFT TURN ARROW
T71	RIGHT TURN ARROW
T72	STRAIGHT ARROW
T73	COMBO. LEFT/STRAIGHT ARROW
T74	COMBO. RIGHT/STRAIGHT ARROW
SNOWPLOWABLE PAVEMENT MARKERS	
MF	CRYSTAL & RED