

5/2/2026 5:20:14 PM - NCDOT - I-5716 I-40 Lenoir-Rhine Interchange V05-CAD\15716\Signing and Delineation\Signing Sheets\15716_SIGN3.dgn

401 QUANTITY REQ'D 6

24" X 30"
R4-7

ONE "U" POST PER SIGN

402 QUANTITY REQ'D 3

48" X 48"
R5-1

ONE "U" POST PER SIGN

403 QUANTITY REQ'D 2

42" X 30"
R5-1a

ONE "U" POST PER SIGN

404 QUANTITY REQ'D 1

36" X 48"
W13-2

ONE "U" POST PER SIGN

405 QUANTITY REQ'D 2

48" X 48"
W4-1R

TWO "U" POST PER SIGN

406 QUANTITY REQ'D 3

36" X 36"
W11-2

24" X 12"
W16-7pL

ONE "U" POST PER SIGN CLUSTER

407 QUANTITY REQ'D 3

36" X 36"
W11-2

24" X 12"
W16-7pR

ONE "U" POST PER SIGN CLUSTER

408 QUANTITY REQ'D 1

24" X 24"
I4-1

SIGN MOUNTED WITH TYPE "D" SIGNS
(305, 307, AND 309)

409 QUANTITY REQ'D 1

24" X 24"
D9-2

21" X 15"
M6-1

SIGN MOUNTED WITH TYPE "D" SIGNS
(305, 307, AND 309)

410 QUANTITY REQ'D 1

48" X 48"
W3-3

TWO "U" POSTS PER SIGN

411 QUANTITY REQ'D 1

48" X 18"
R6-1L

MOUNT ON SAME "U" POST AS SIGN 412

412 QUANTITY REQ'D 2

48" X 18"
R6-1R

ONE "U" POST PER SIGN

413 QUANTITY REQ'D 1

36" X 36"
R3-2

ONE "U" POST PER SIGN

501 QUANTITY REQ'D 1

24" X 12"
M3-4

24" X 24"
M1-1

21" X 15"
M6-1

ONE "U" POST PER SIGN CLUSTER
SIGN MOUNTED WITH TYPE "D" SIGN (306)

502 QUANTITY REQ'D 1

24" X 12"
M3-4

24" X 24"
M1-1

21" X 15"
M5-1

ONE "U" POST PER SIGN CLUSTER

503 QUANTITY REQ'D 1

24" X 12"
M4-5P

24" X 24"
M1-4

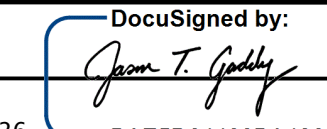


21" X 15"
M6-1

ONE "U" POST PER SIGN CLUSTER

QUANTITY REQ'D 1

12" X 48"

ONE "U" POST PER SIGN

TIP NO. I-5716	SHEET NO. SIGN-3
APPROVED: 	
DATE: 6/8/2026	
SEAL	
	
DOCUMENT NOT CONSIDERED FINAL UNLESS ALL SIGNATURES COMPLETED	
	

TYPE "E", "F",
AND MILEMARKER SIGNS