
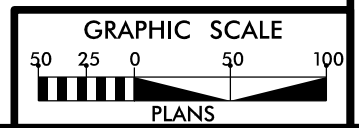


PROJECT NOTES

1. DISPOSAL OF SIGN SYSTEM, U-CHANNEL
2. RELOCATE SIGN (SEE SHEET SIGN-5)
3. RETAIN SIGN IN PLACE

TYPED: 1-576
 DRAWN: 5/24/24
 APPROVED: [Signature]
 DATE: 6/8/2026
 SEAL: [Professional Seal]
 DOCUMENT NOT CONSIDERED FINAL UNLESS ALL SIGNATURES COMPLETED
 AMT

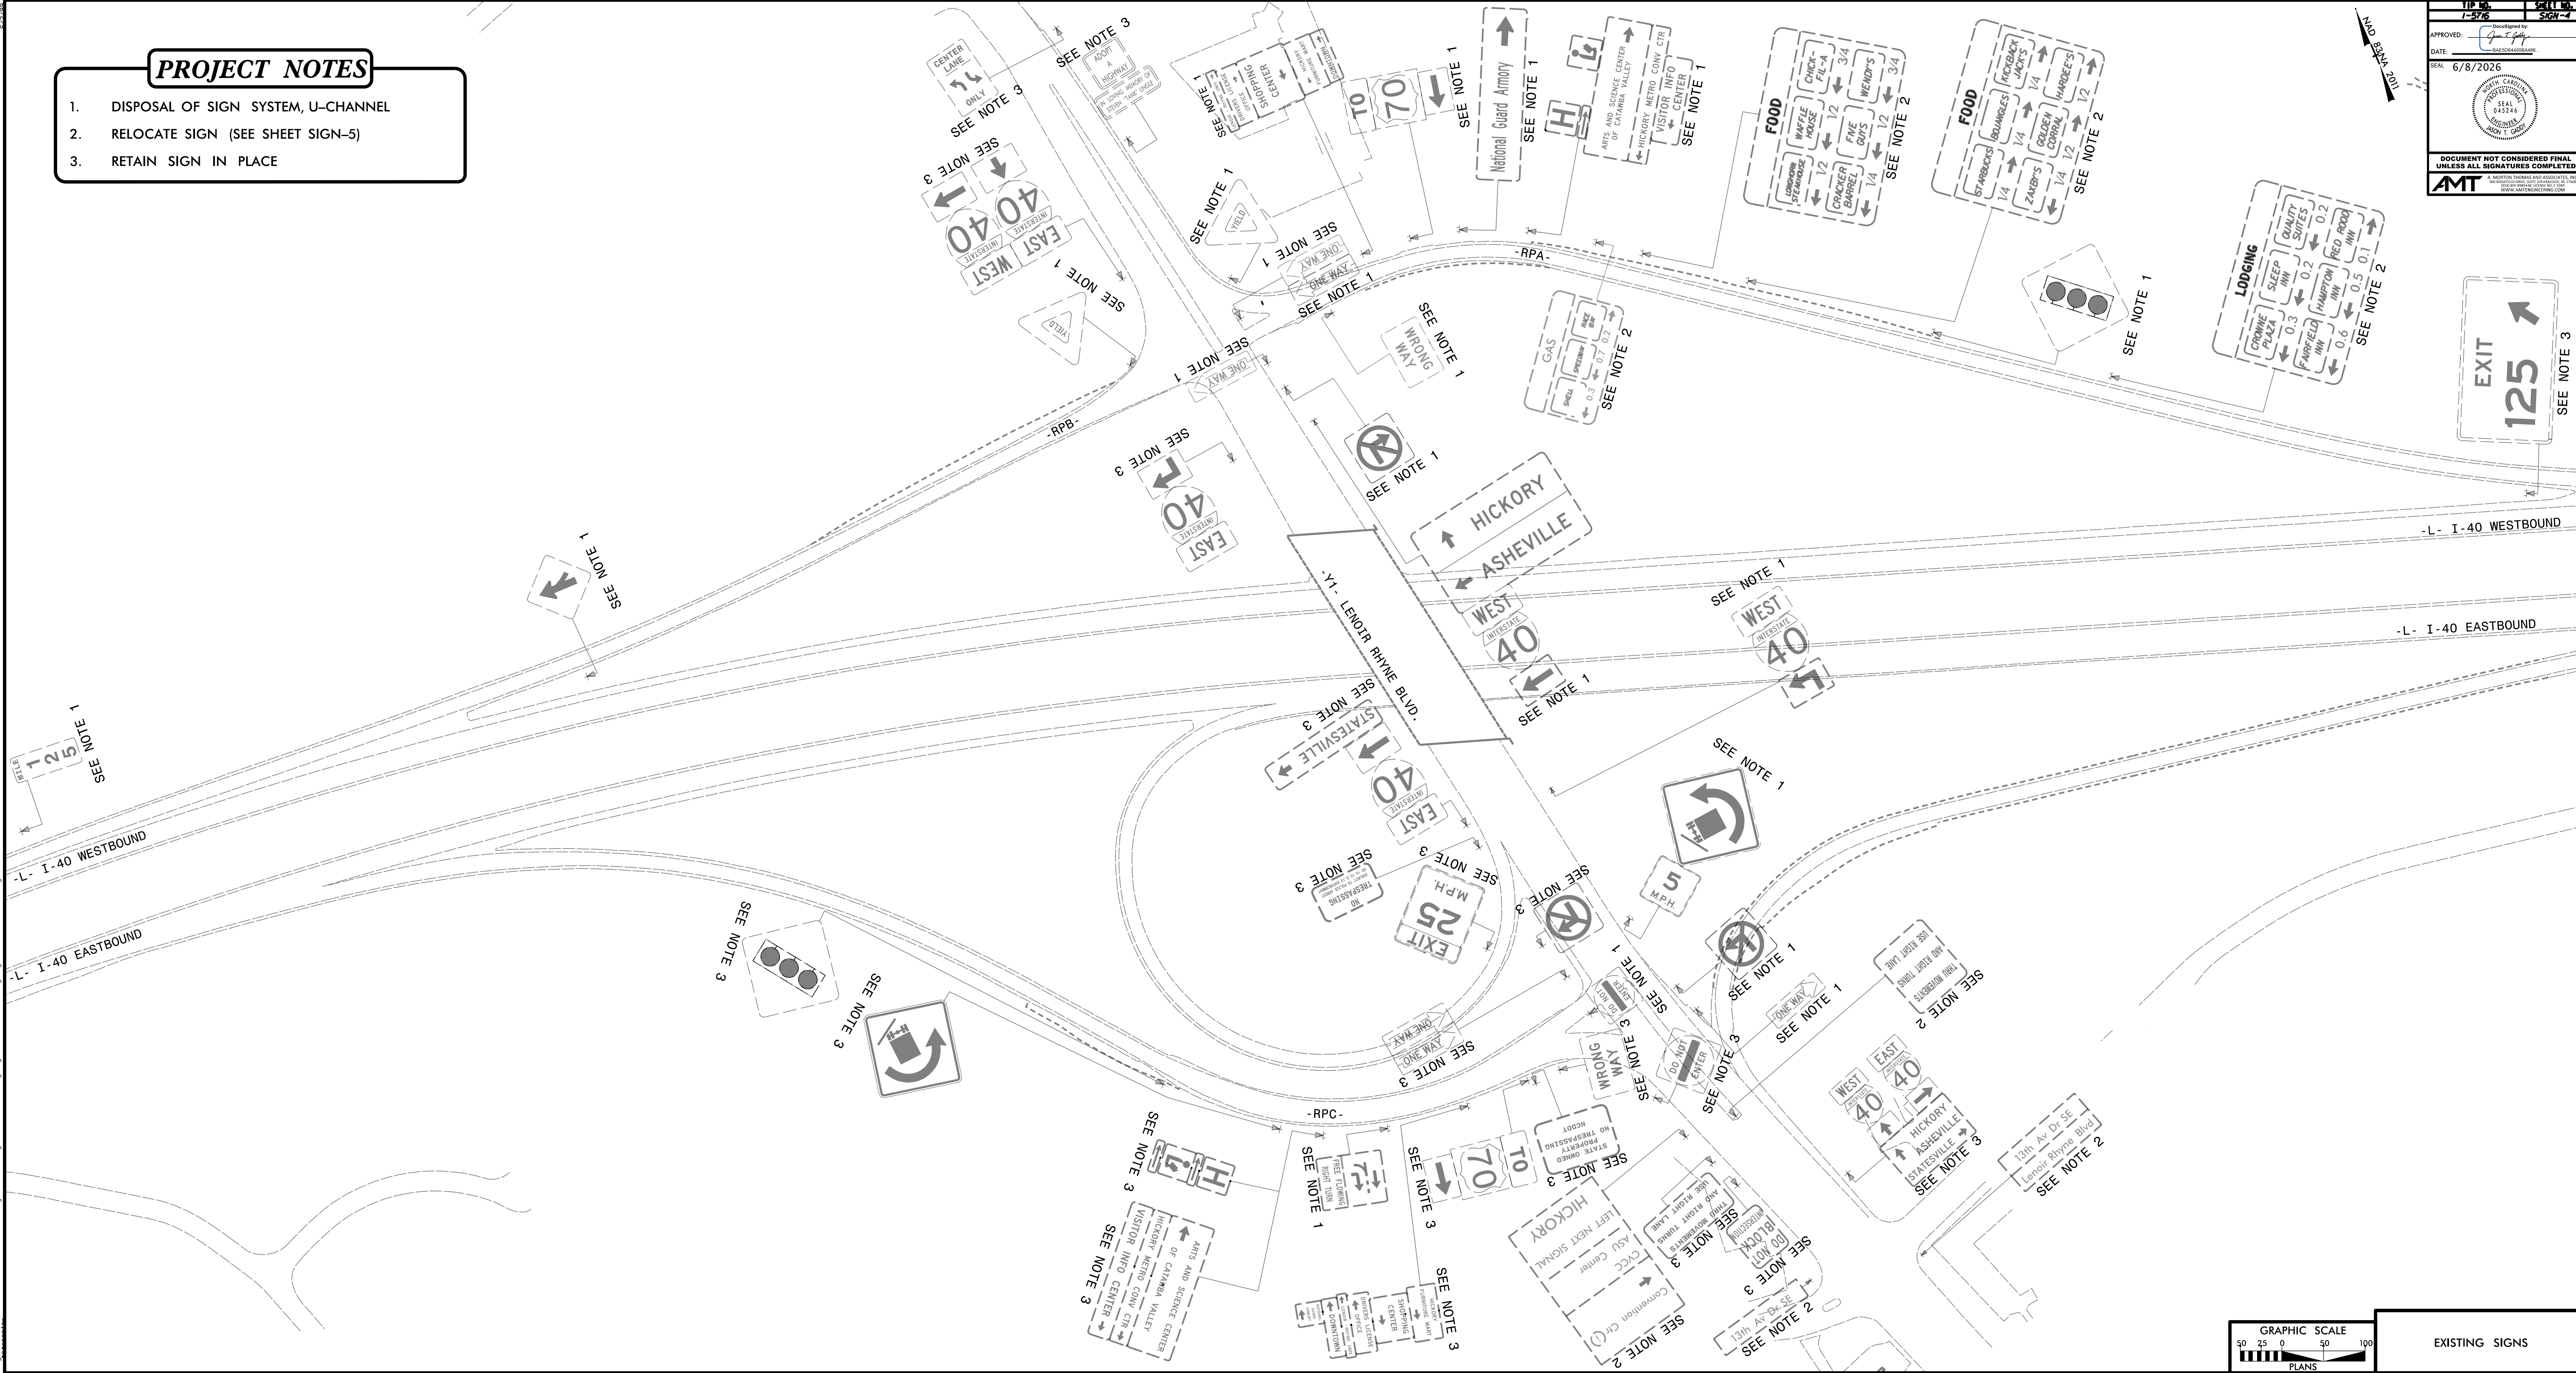

EXISTING SIGNS

X:\Engineering\2026\1-576\1-48 Lenoir-Rhyne Interchange\BID\40\1-576\Signing and Maintenance\Signing\Sheet\576-5.DWG