


DocuSigned by:
 APPROVED: *Jason T. Gaddy*
 DATE: 6/8/2026 BAESD64400BA486...

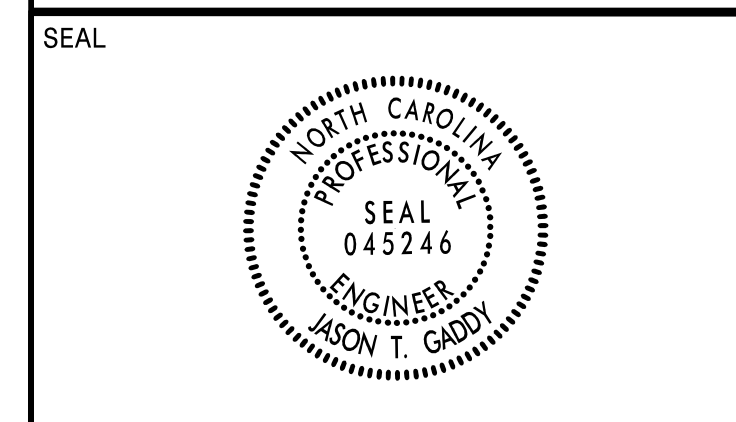

**DOCUMENT NOT CONSIDERED FINAL
 UNLESS ALL SIGNATURES COMPLETED**

AMT A. MORTON THOMAS AND ASSOCIATES, INC.
 500 RIDGEFIELD DRIVE, SUITE 315 • FAYETTEVILLE, NC 27051
 (919) 855-9989 • NC LICENSE NO. F-1049
 WWW.AMTENGINEERING.COM

SIGN NUMBER: 309 TYPE: D QUANTITY: 1 SIGN WIDTH: 3'-10" HEIGHT: 1'-11" TOTAL AREA: 7.35 Sq.Ft. BORDER TYPE: FLUSH RECESS: 0" WIDTH: 0.5" RADII: 1.5" NO. Z BARS: LENGTH:	BACKG COLOR: Blue COPY COLOR: White MAJ. COPY SERIES: Ground ROUTE MARKERS: ARROW TYPES: 6.0"x9.0"(AR_Type D) MAT'L: 1.6 mm ALUMINIUM	DESIGN BY: ABC PROJECT ID: I-5716 CHECKED BY: JTG DIV: 12 STD #: STD DATE: Apr 10, 2026	
LETTER POSITIONS <table style="width:100%; border-collapse: collapse;"> <tr> <td>V</td><td>i</td><td>s</td><td>i</td><td>t</td><td>o</td><td>r</td><td>I</td><td>n</td><td>f</td><td>o</td><td></td> </tr> <tr> <td>4.56</td><td>0.96</td><td>2.82</td><td>0.96</td><td>2.4</td><td>3.66</td><td>2.28</td><td>0.96</td><td>3.54</td><td>2.16</td><td>3.66</td><td>41.82</td> </tr> <tr> <td>C</td><td>e</td><td>n</td><td>t</td><td>e</td><td>r</td><td></td><td></td><td></td><td></td><td></td><td></td> </tr> <tr> <td>4.08</td><td>3.54</td><td>3.54</td><td>2.4</td><td>3.54</td><td>2.28</td><td></td><td></td><td></td><td></td><td></td><td>23.04</td> </tr> </table>		V	i	s	i	t	o	r	I	n	f	o		4.56	0.96	2.82	0.96	2.4	3.66	2.28	0.96	3.54	2.16	3.66	41.82	C	e	n	t	e	r							4.08	3.54	3.54	2.4	3.54	2.28						23.04	<p style="font-size: small;">Panel Style: guide_con_cardinal_blk_2012.sst M.U.T.C.D.: 2009 Edition</p>	
V	i	s	i	t	o	r	I	n	f	o	
4.56	0.96	2.82	0.96	2.4	3.66	2.28	0.96	3.54	2.16	3.66	41.82	
C	e	n	t	e	r	
4.08	3.54	3.54	2.4	3.54	2.28						23.04	
Letter positions are to the lower left corners	
USE NOTES: 1,3,4,6 1. Legend and border shall be direct applied encapsulated lens reflective sheeting. 2. Legend and border shall be direct applied enclosed lens reflective sheeting. 3. Shields shall be encapsulated lens reflective sheeting on 0.8mm aluminum and demountable. 4. Background shall be encapsulated lens reflective sheeting. 5. Background shall be enclosed lens reflective sheeting. 6. Center arrows vertically on sign.	
NORTH CAROLINA D.O.T. SIGN DETAIL	

4/13/2026
 X:\Raleigh\114-568 - NCDOT - I-5716 I-40 Lenoir-Rhyne Interchange\05-CAD\I5716\Signing and Delineation\Signng\Sheets\I5716-SD-Series.dgn
 Jscarpenter