


6/23/16

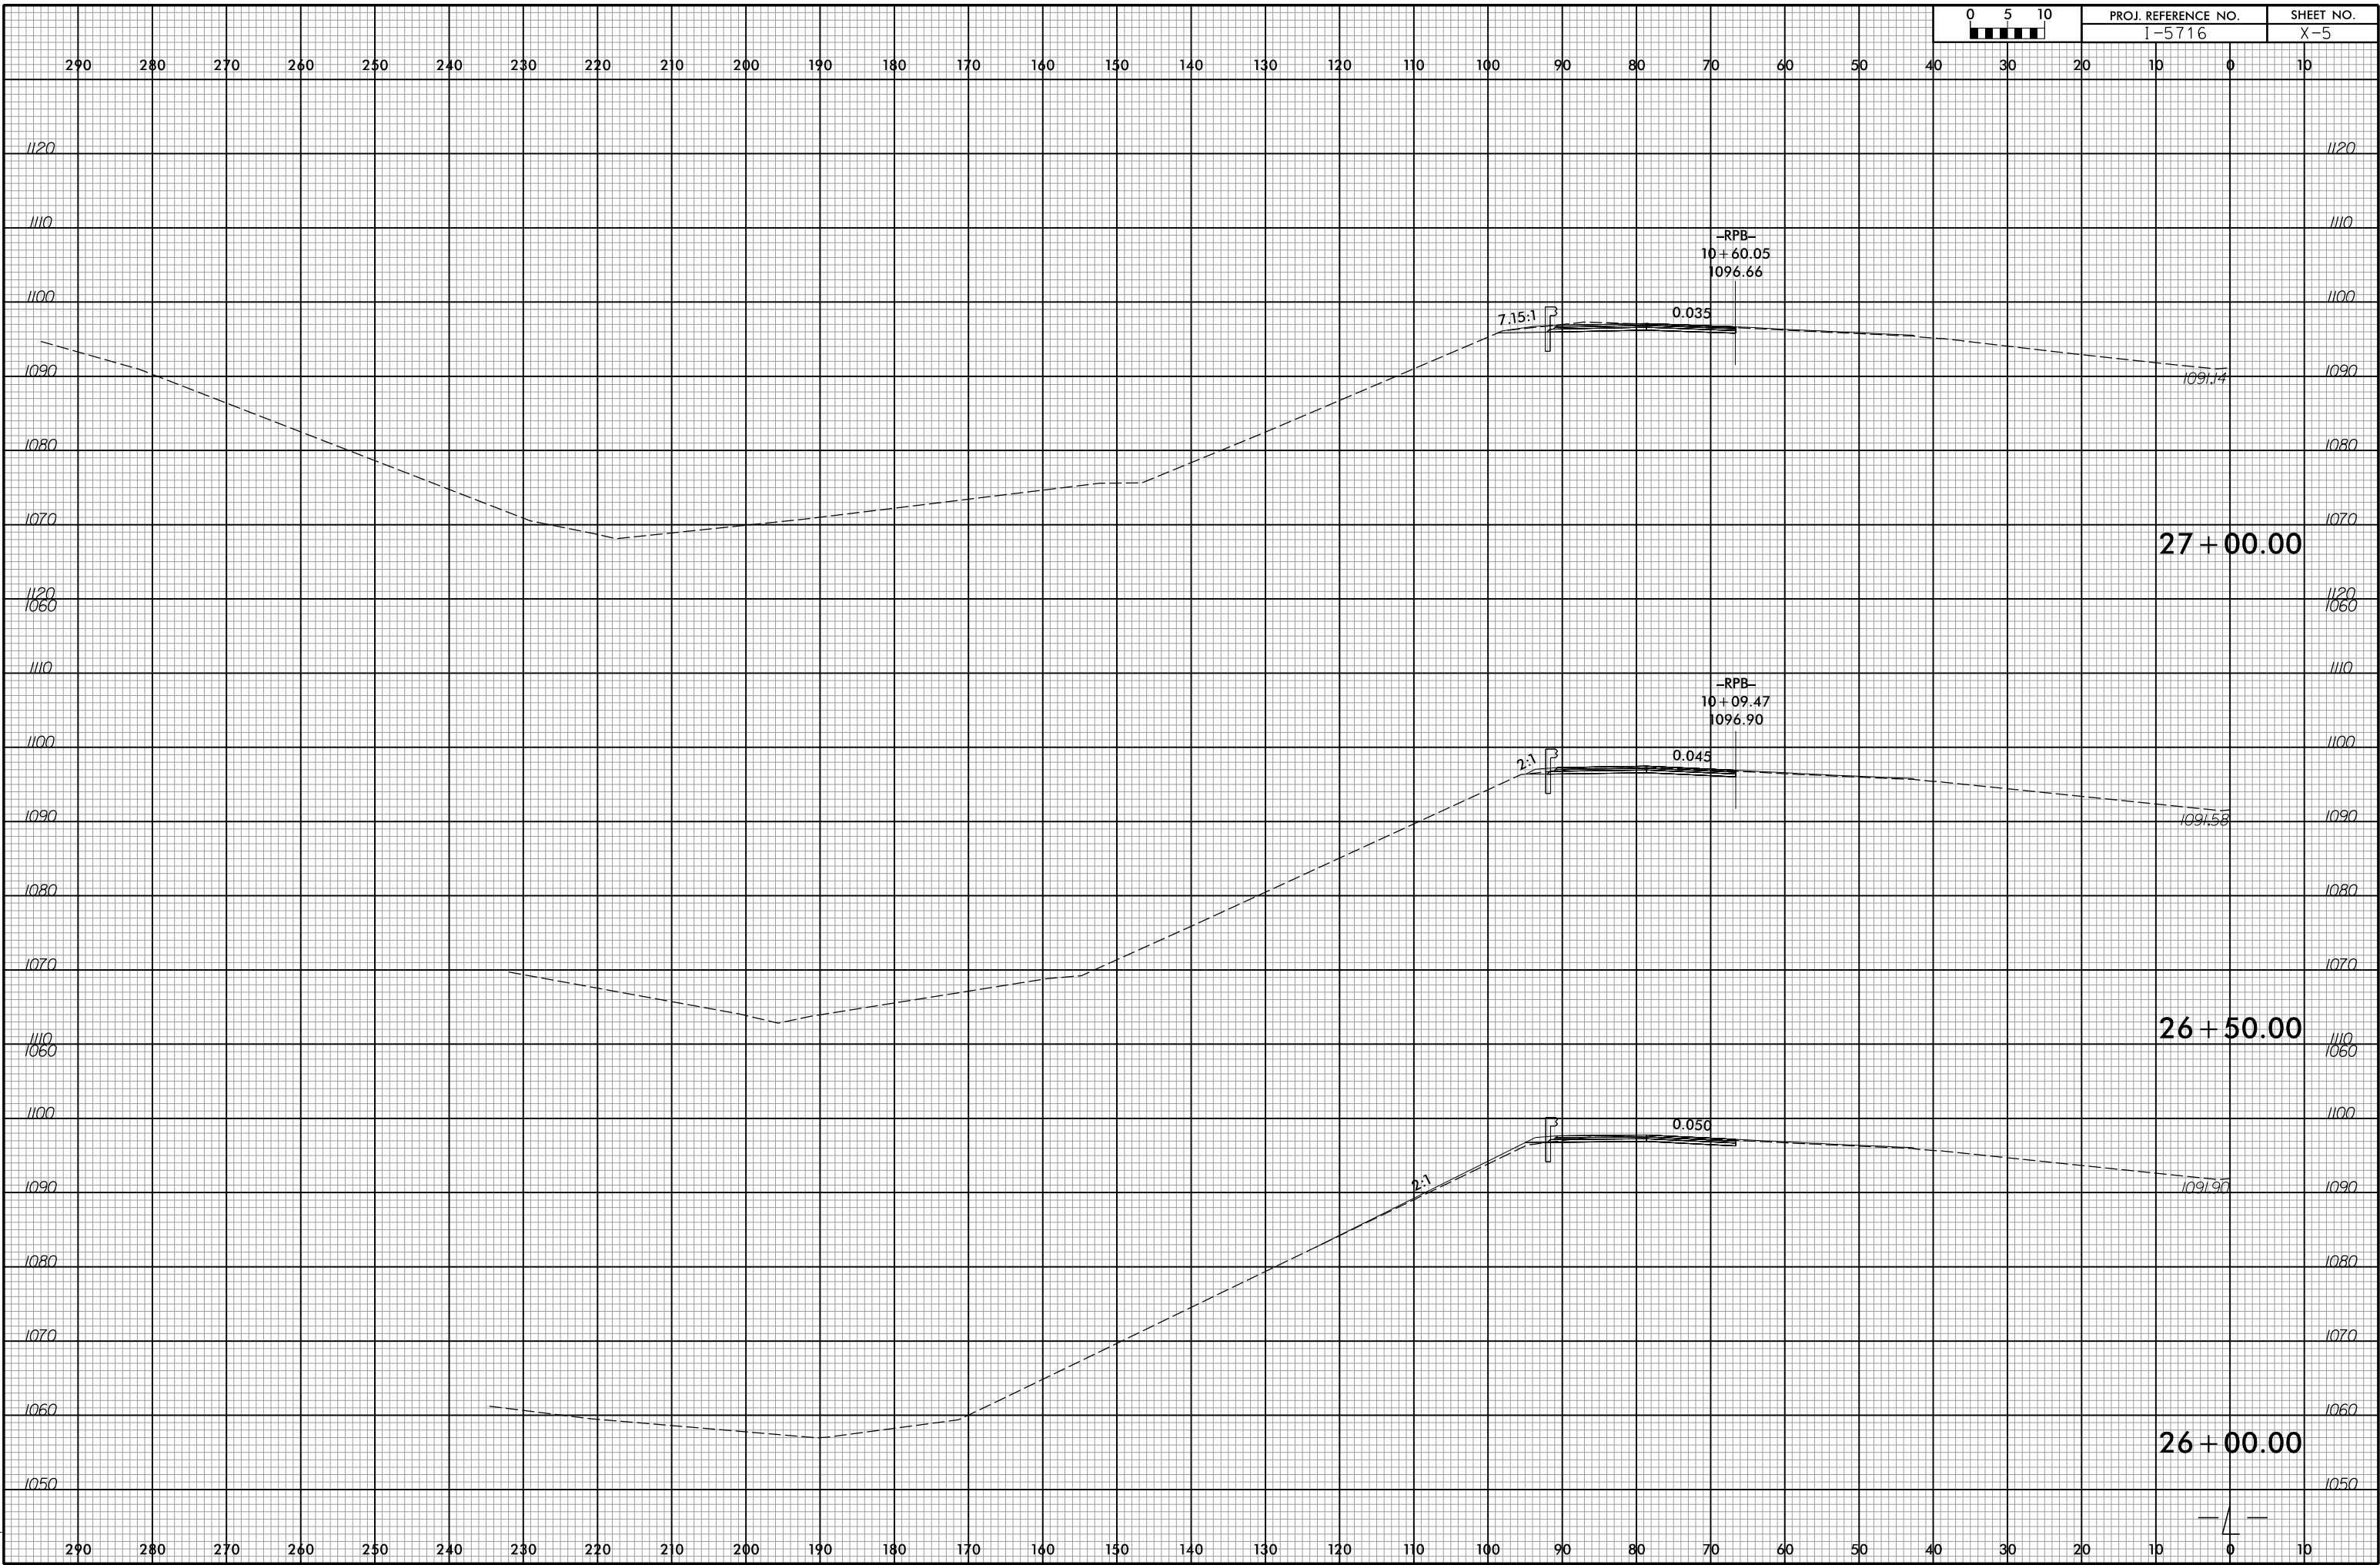

4/13/2026 X:\Baltimore\114-568 - NC001 - I-5716 I-40 Lencor-Rhyne Interchange\05-CAD\15716\Roadway\Xsc\15716.Rdy.apl.L.dgn acarpent