


6/23/16

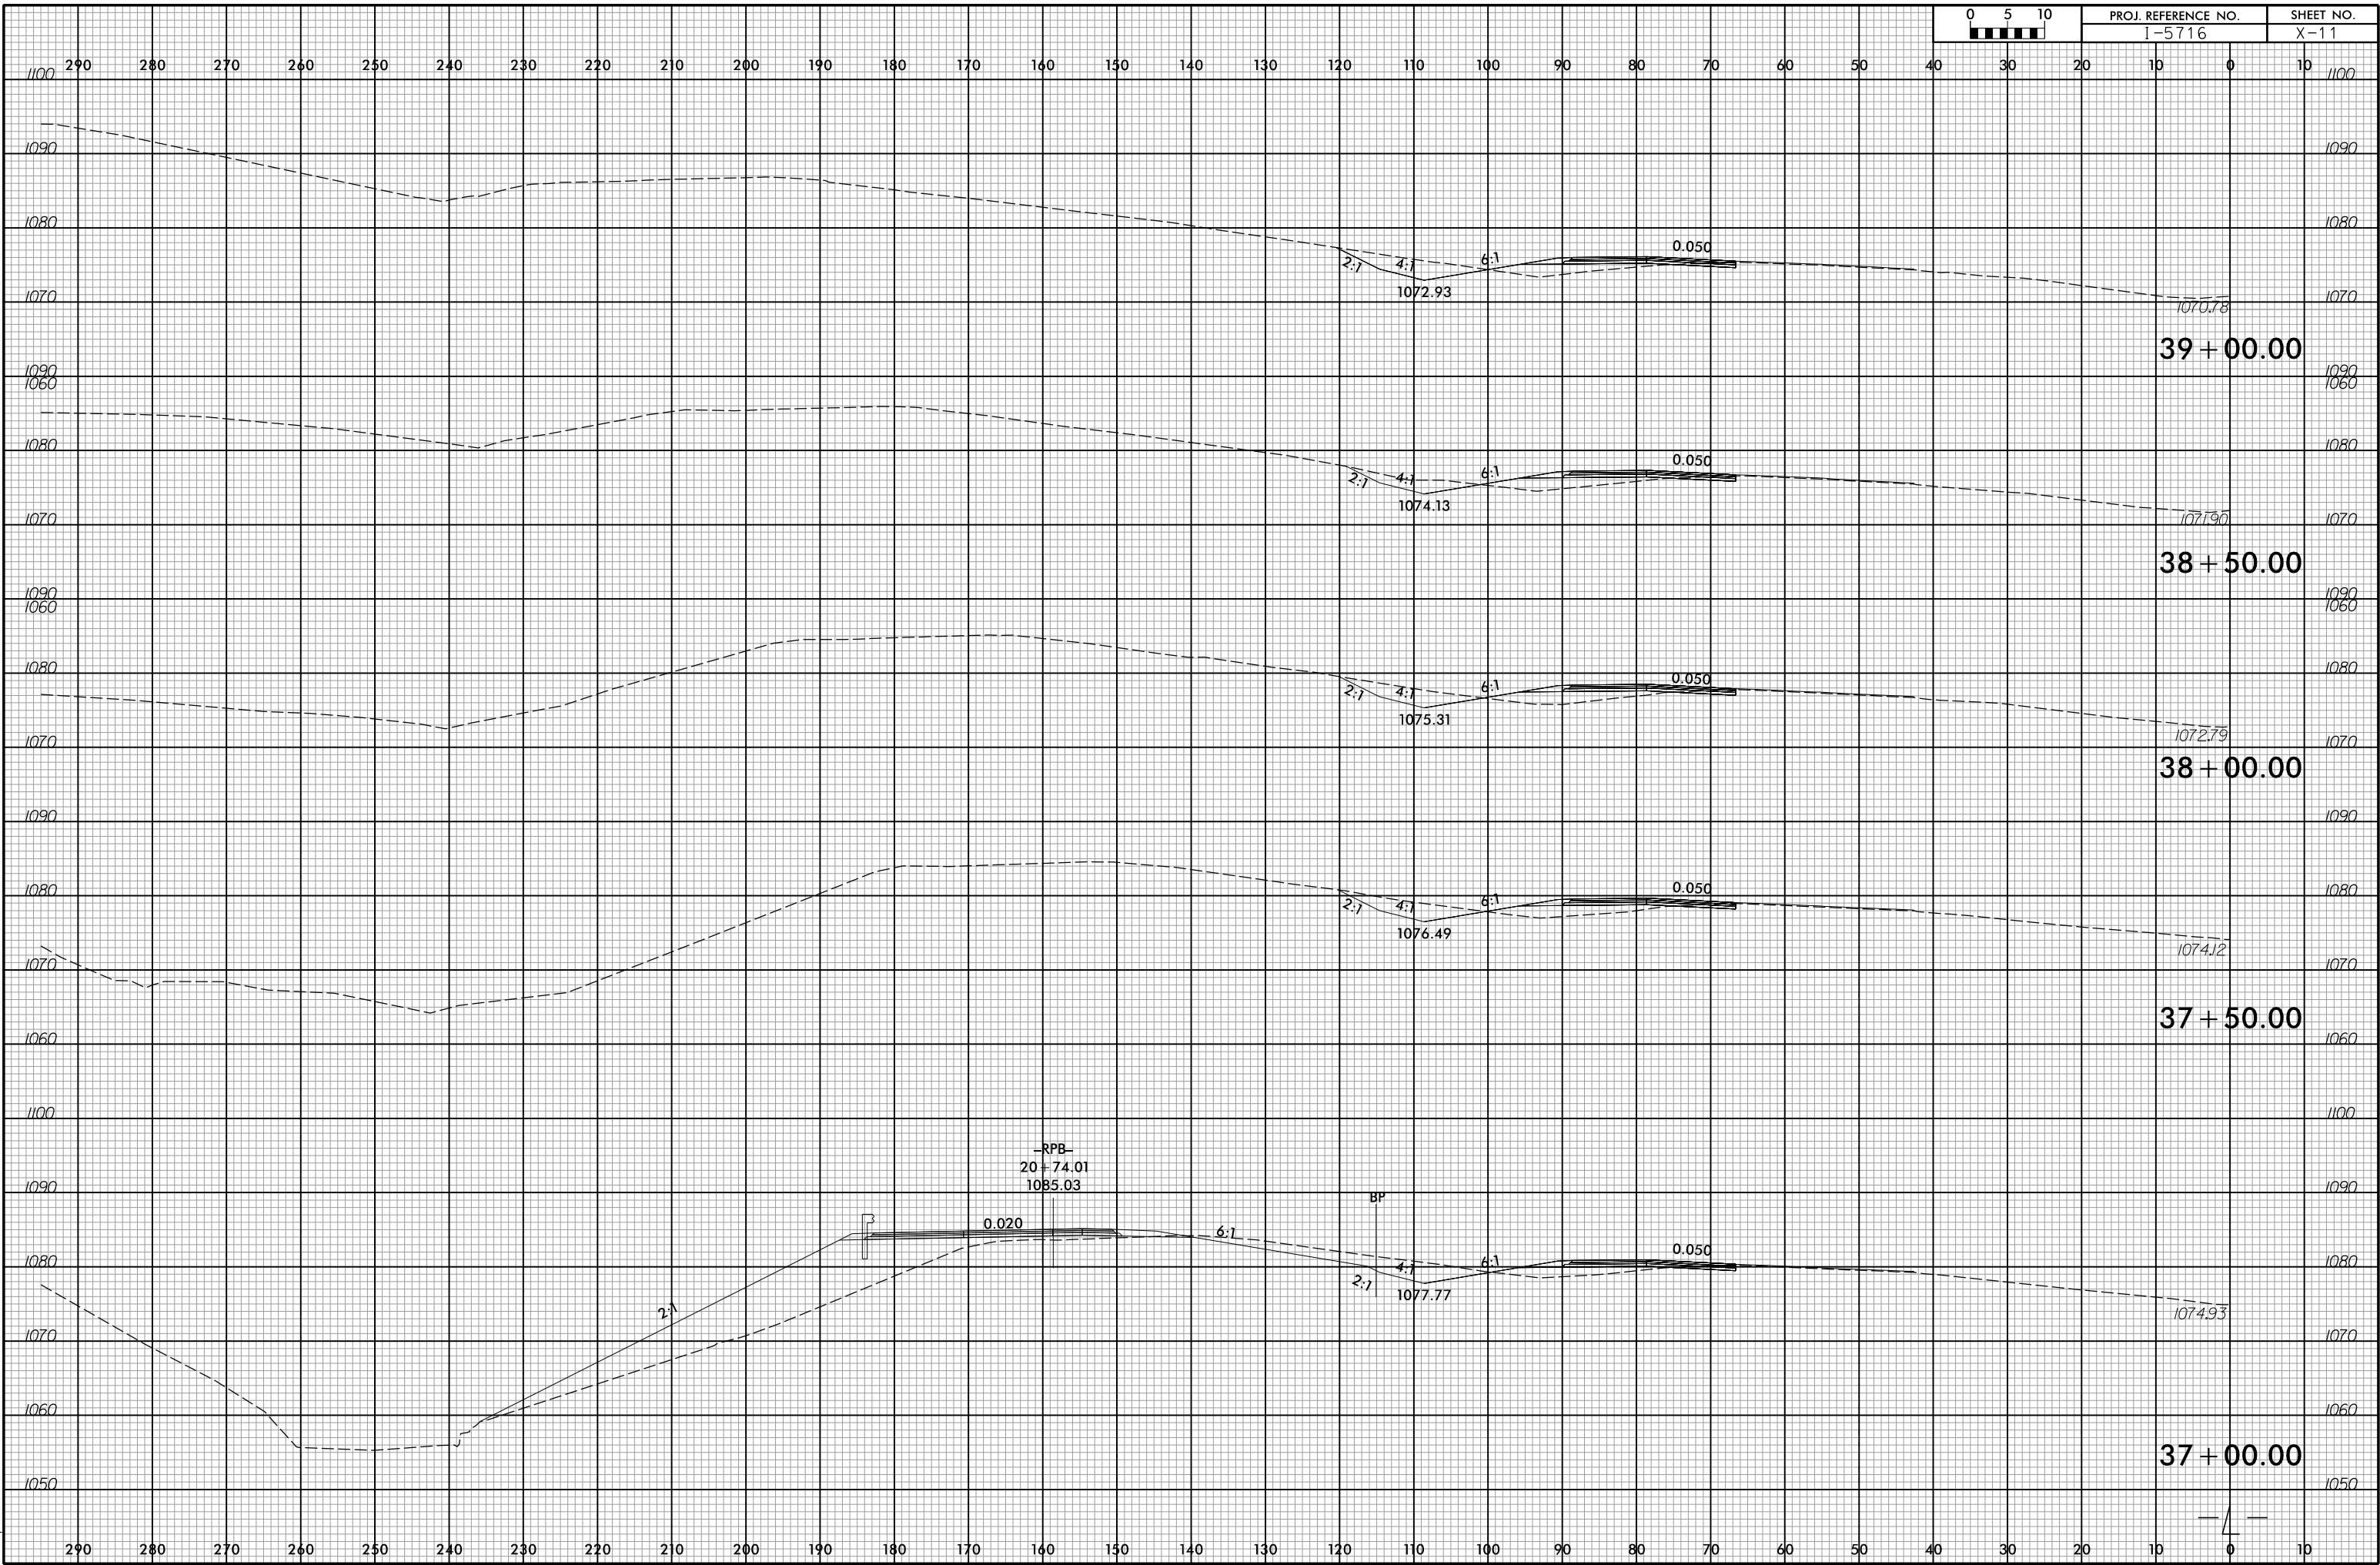

4/13/2026  
 X:\Baltimore\114-568 - NC001- I-5716 I-40 Lencor-Rhyne Interchange\05-CAD\15716\Roadway\Xsc\15716.Rdy.wp1.L.dgn  
 acapen