


6/23/16

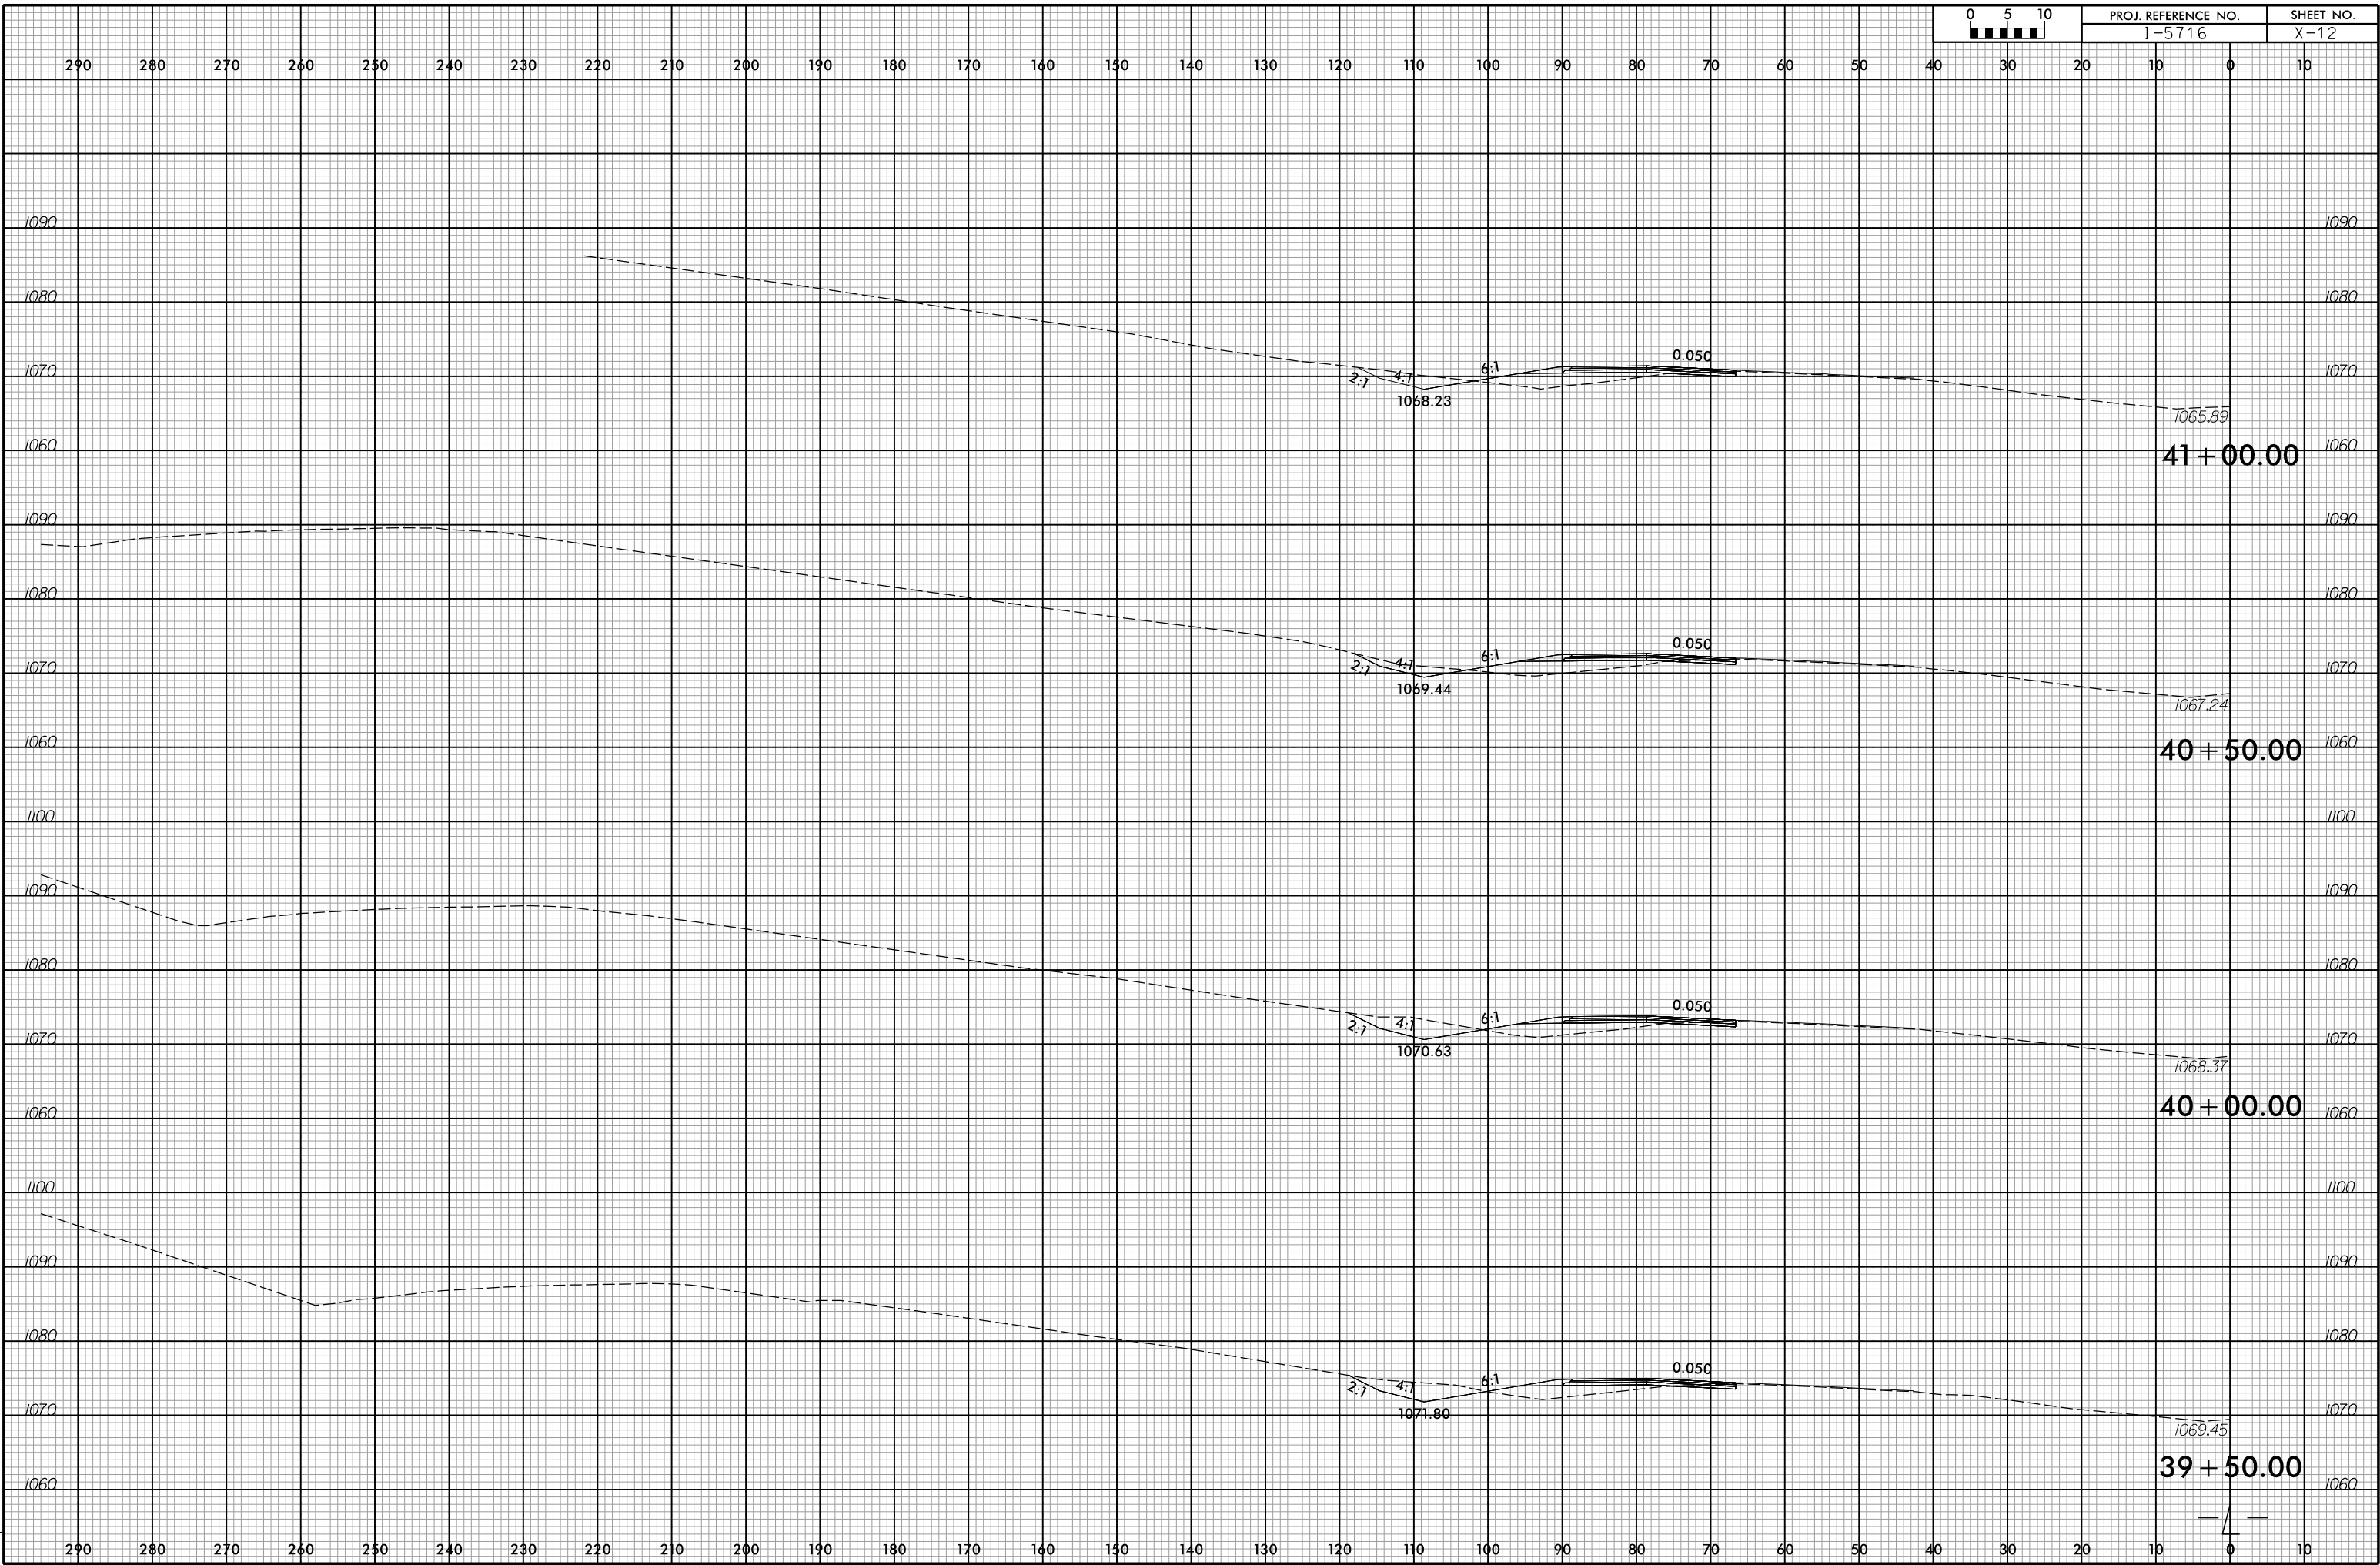

4/13/2026
 X:\Baltimore\114-588 - NC001 - I-5716 I-40 Lencor-Rhyne Interchange\05-CAD\15716\Roadway\Xsc\15716_Rdy_xpl_L.dgn
 acapen