


6/23/16

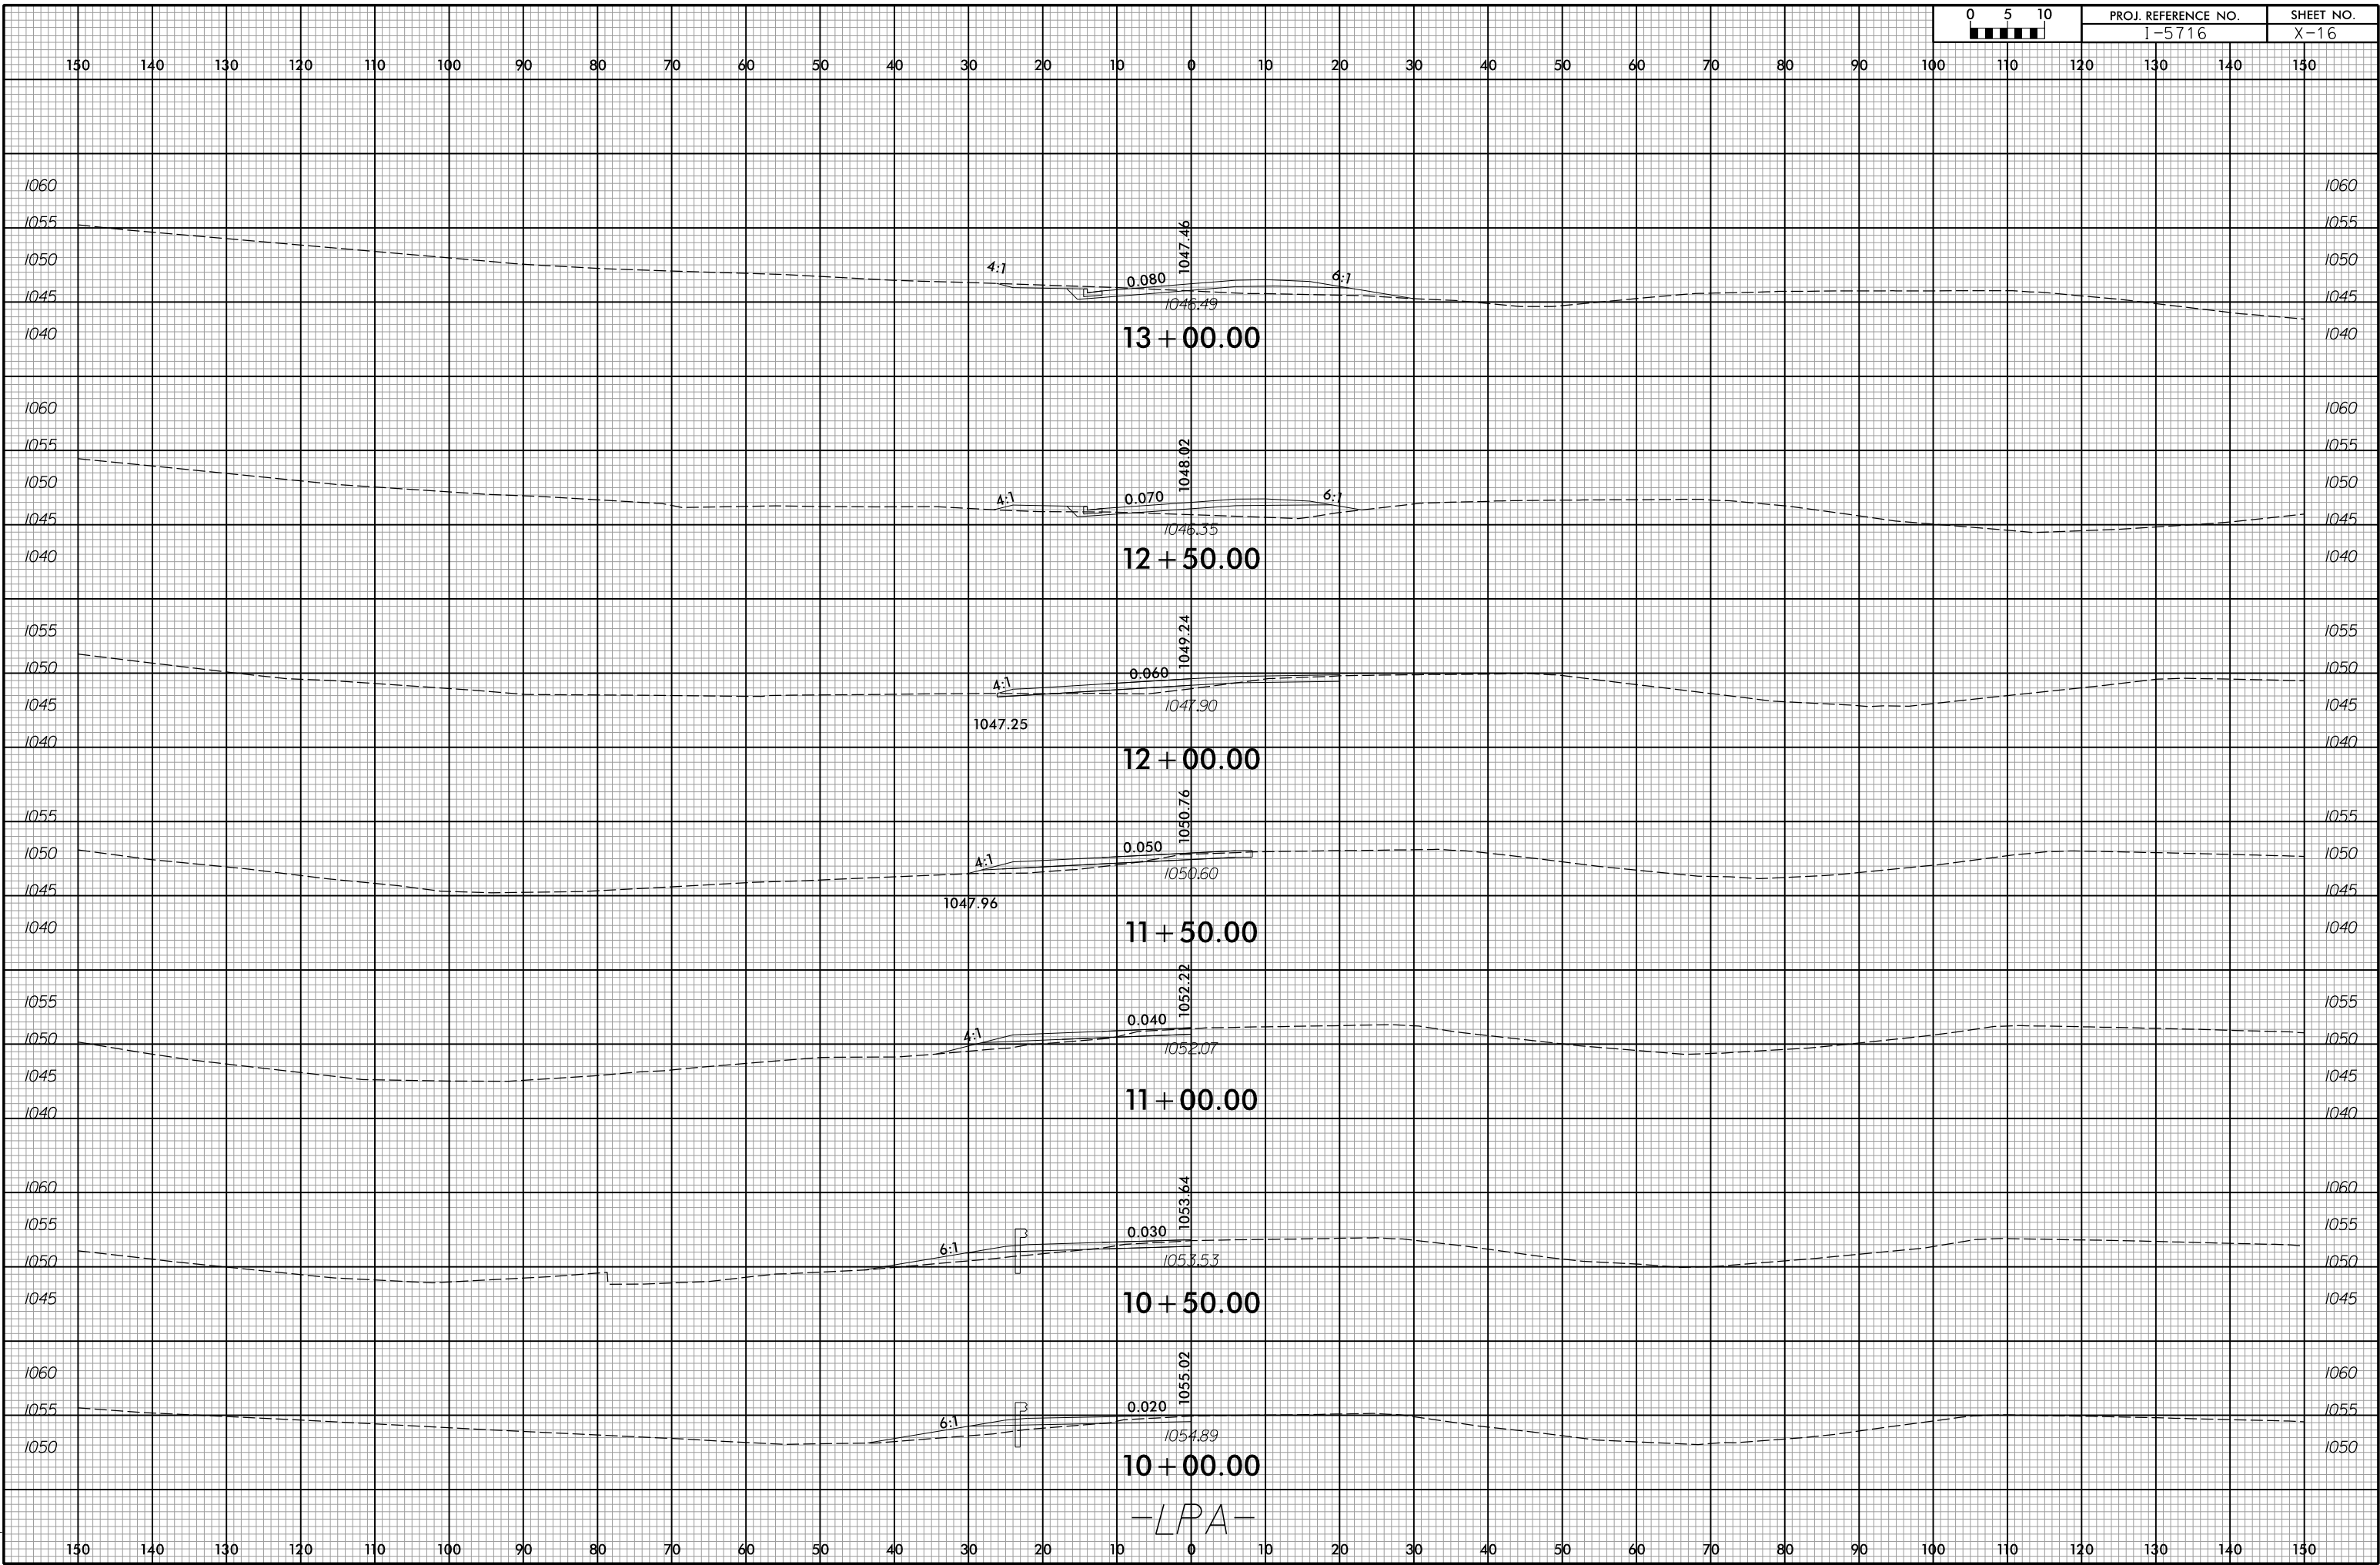

4/13/2026 X:\Projects\114-568 - NC001 - I-5716 I-40 Lencor-Rhyne Interchange\05-CAD\15716\Roadway\Xsc\15716.Rdy_xpl_LPA.dgn