



6/23/16

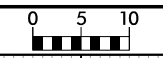

PROJ. REFERENCE NO.	SHEET NO.
I-5716	X-20

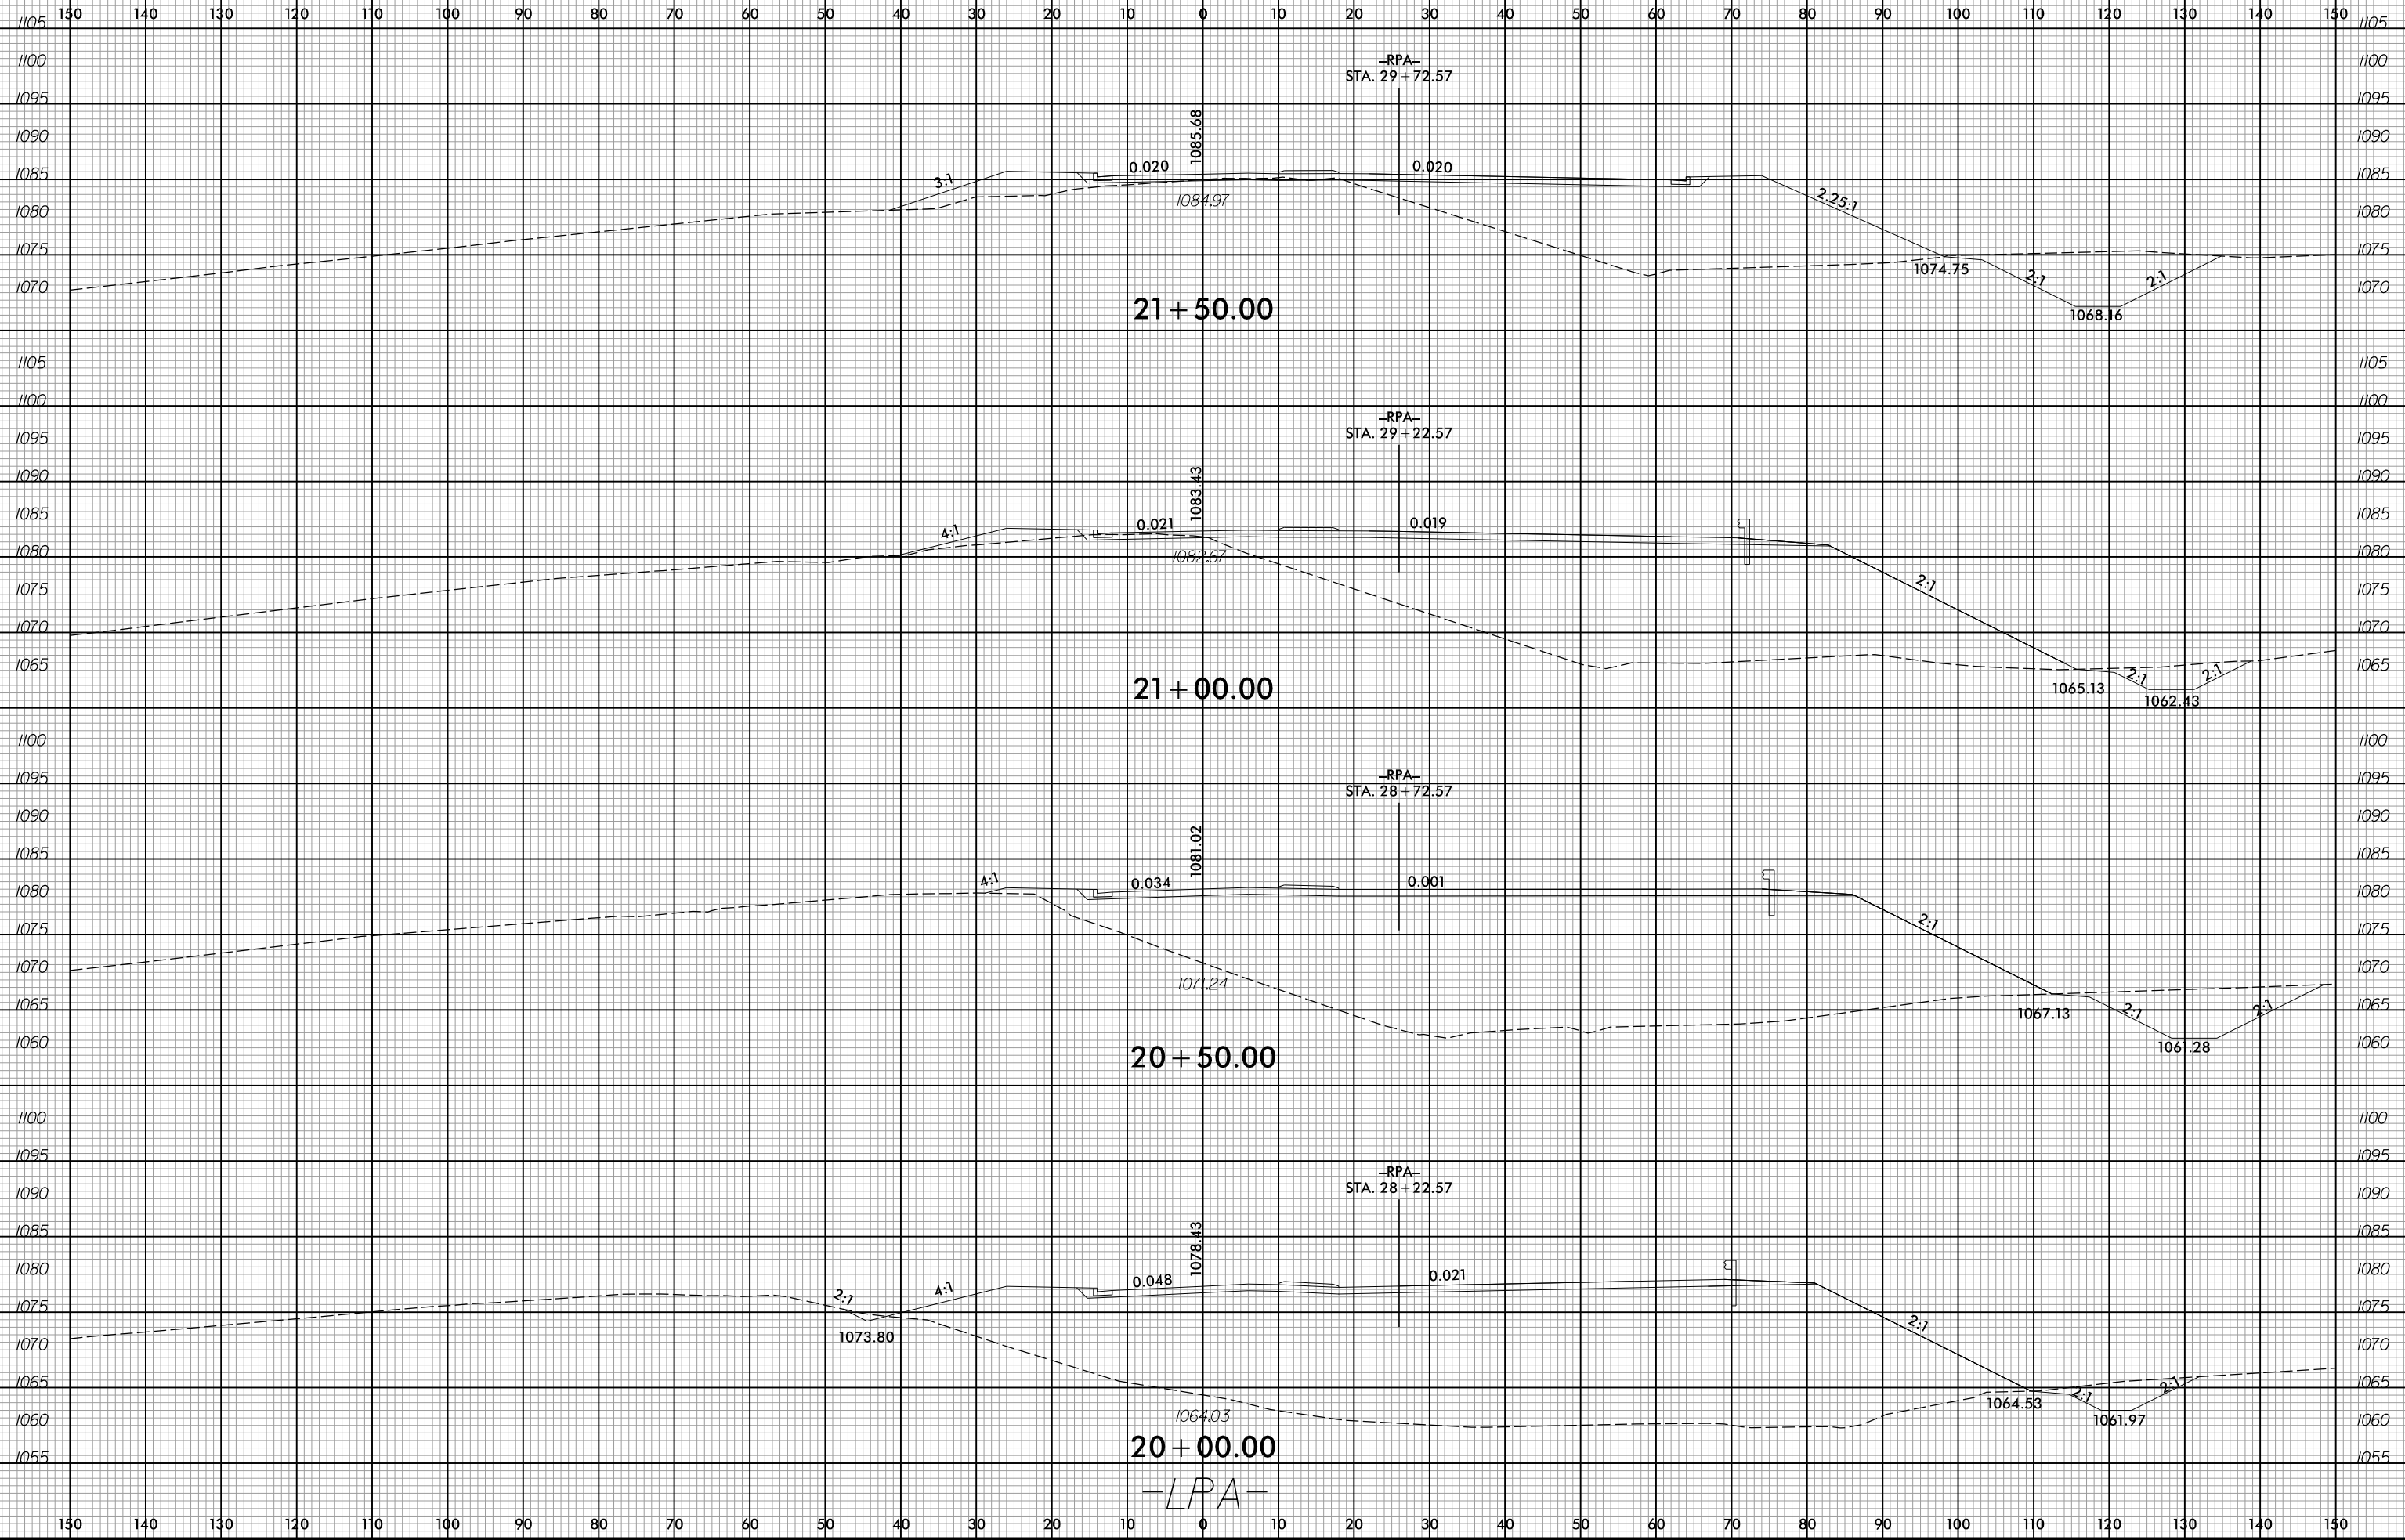

4/13/2026  
 X:\Baltimore\114-568 - NC001 - I-5716 I-40 Lencor-Rhyne Interchange\05-CAD\15716\Roadway\Xsc\15716\_Rdy\_xpl\_LPA.dgn  
 acarpent

20 + 00.00  
-LPA-