


6/23/16

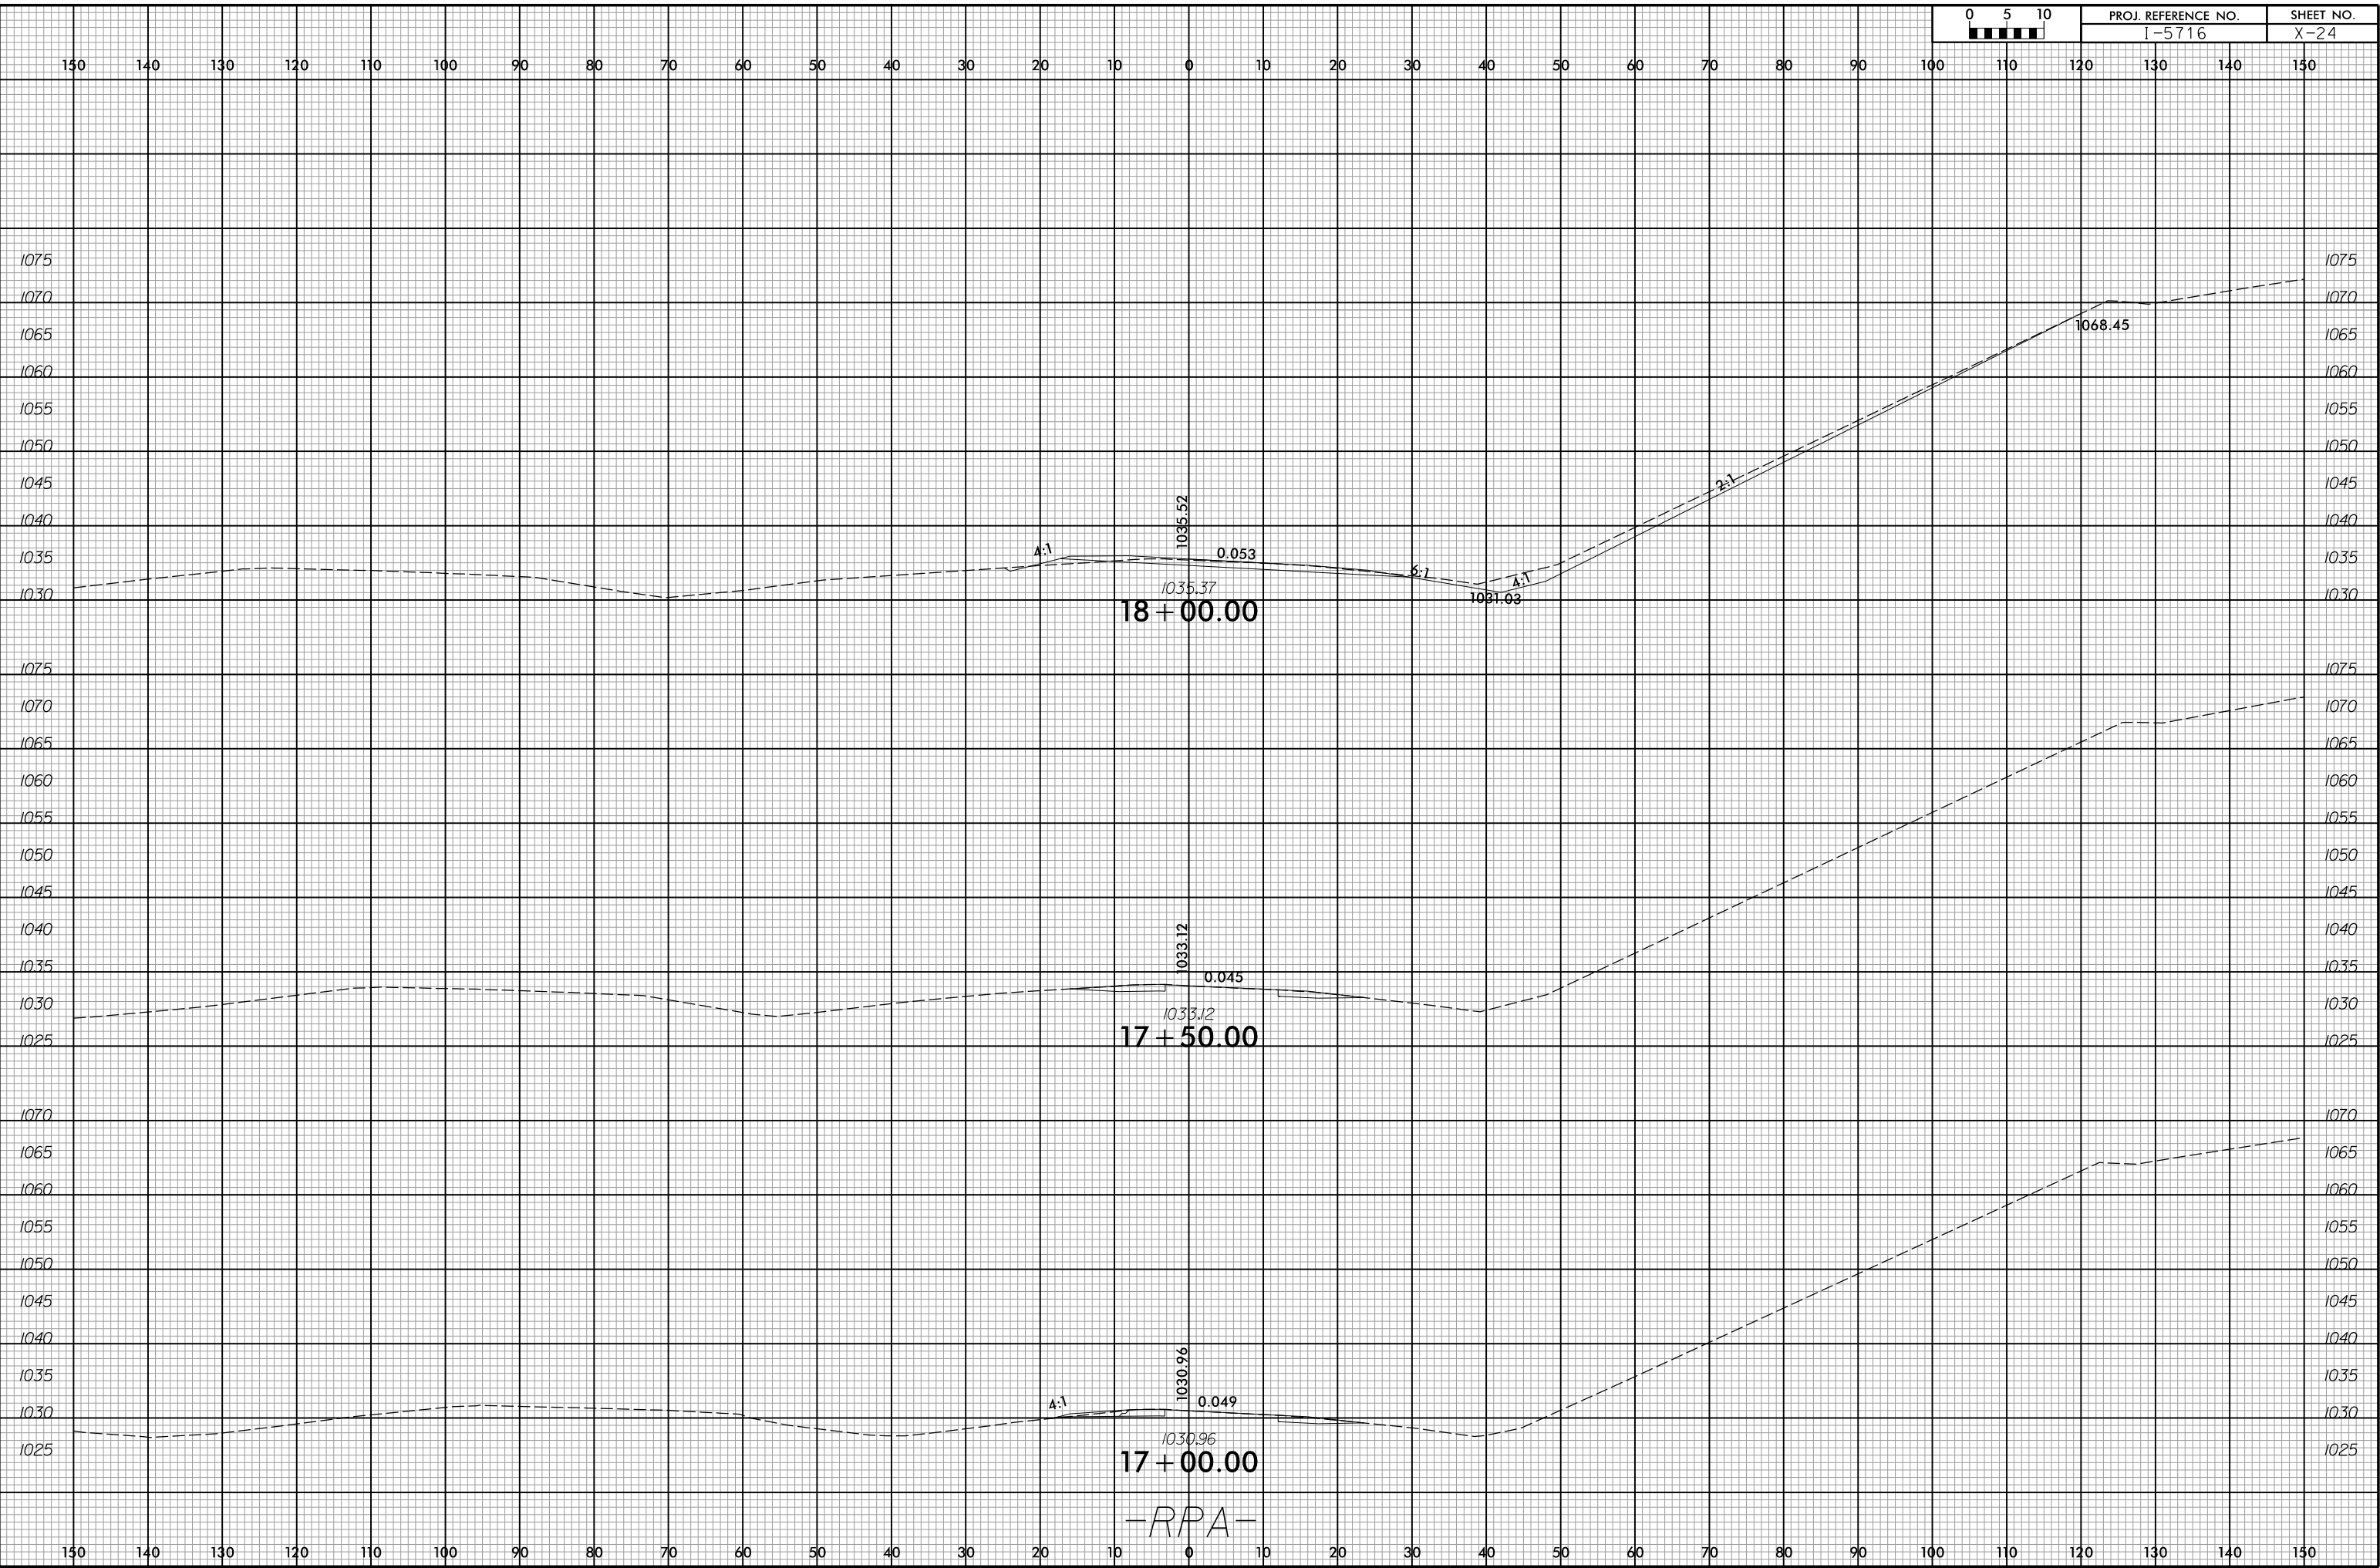

4/13/2026 X:\Projects\114-568 - NC001 - I-5716 I-40 Lencor-Rhyne Interchange\05-CAD\CAD\15716-Rdy-Pl-RPA.dgn

-RPA-