


6/23/16



PROJ. REFERENCE NO.  
I-5716

SHEET NO.  
X-30

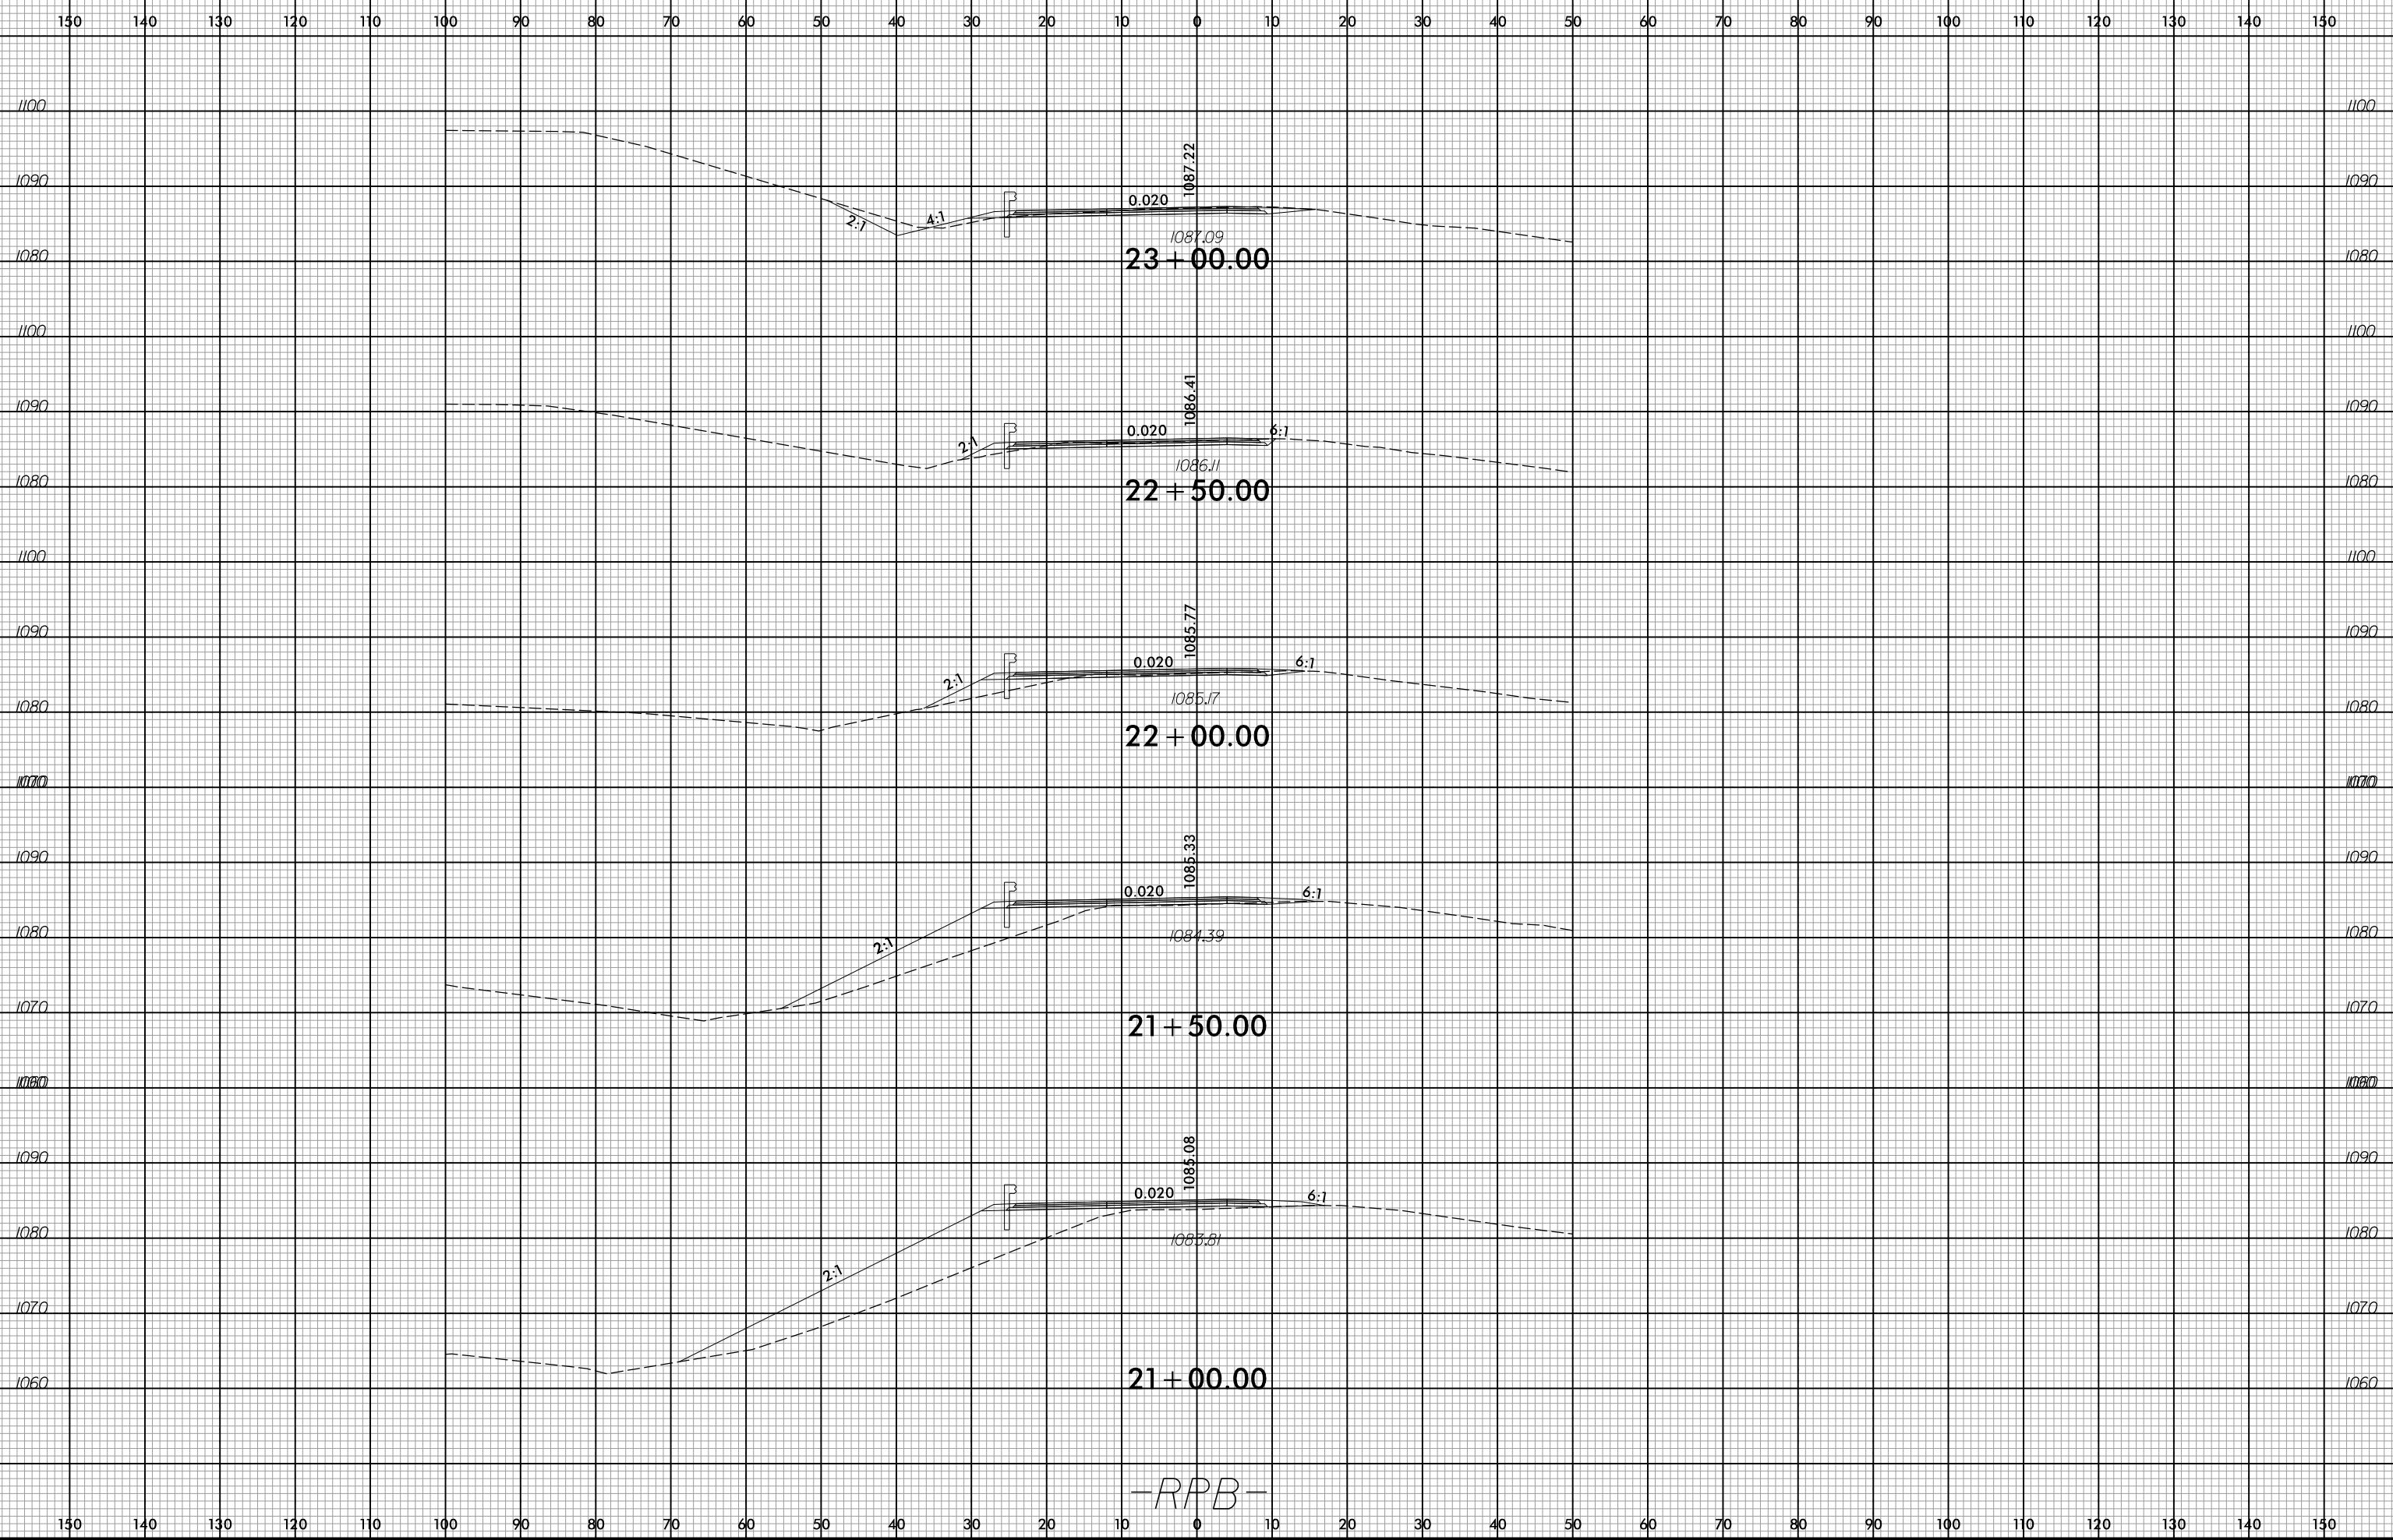

-RFB-

4/13/2026  
 X:\Baltimore\114-568 - NC001 - I-5716 I-40 Lencor-Rhye Interchange\05-CAD\15716\Roadway\CorridorModeling\15716-Rdy-xpl-RFB.dgn  
 acapenfer