


6/23/16

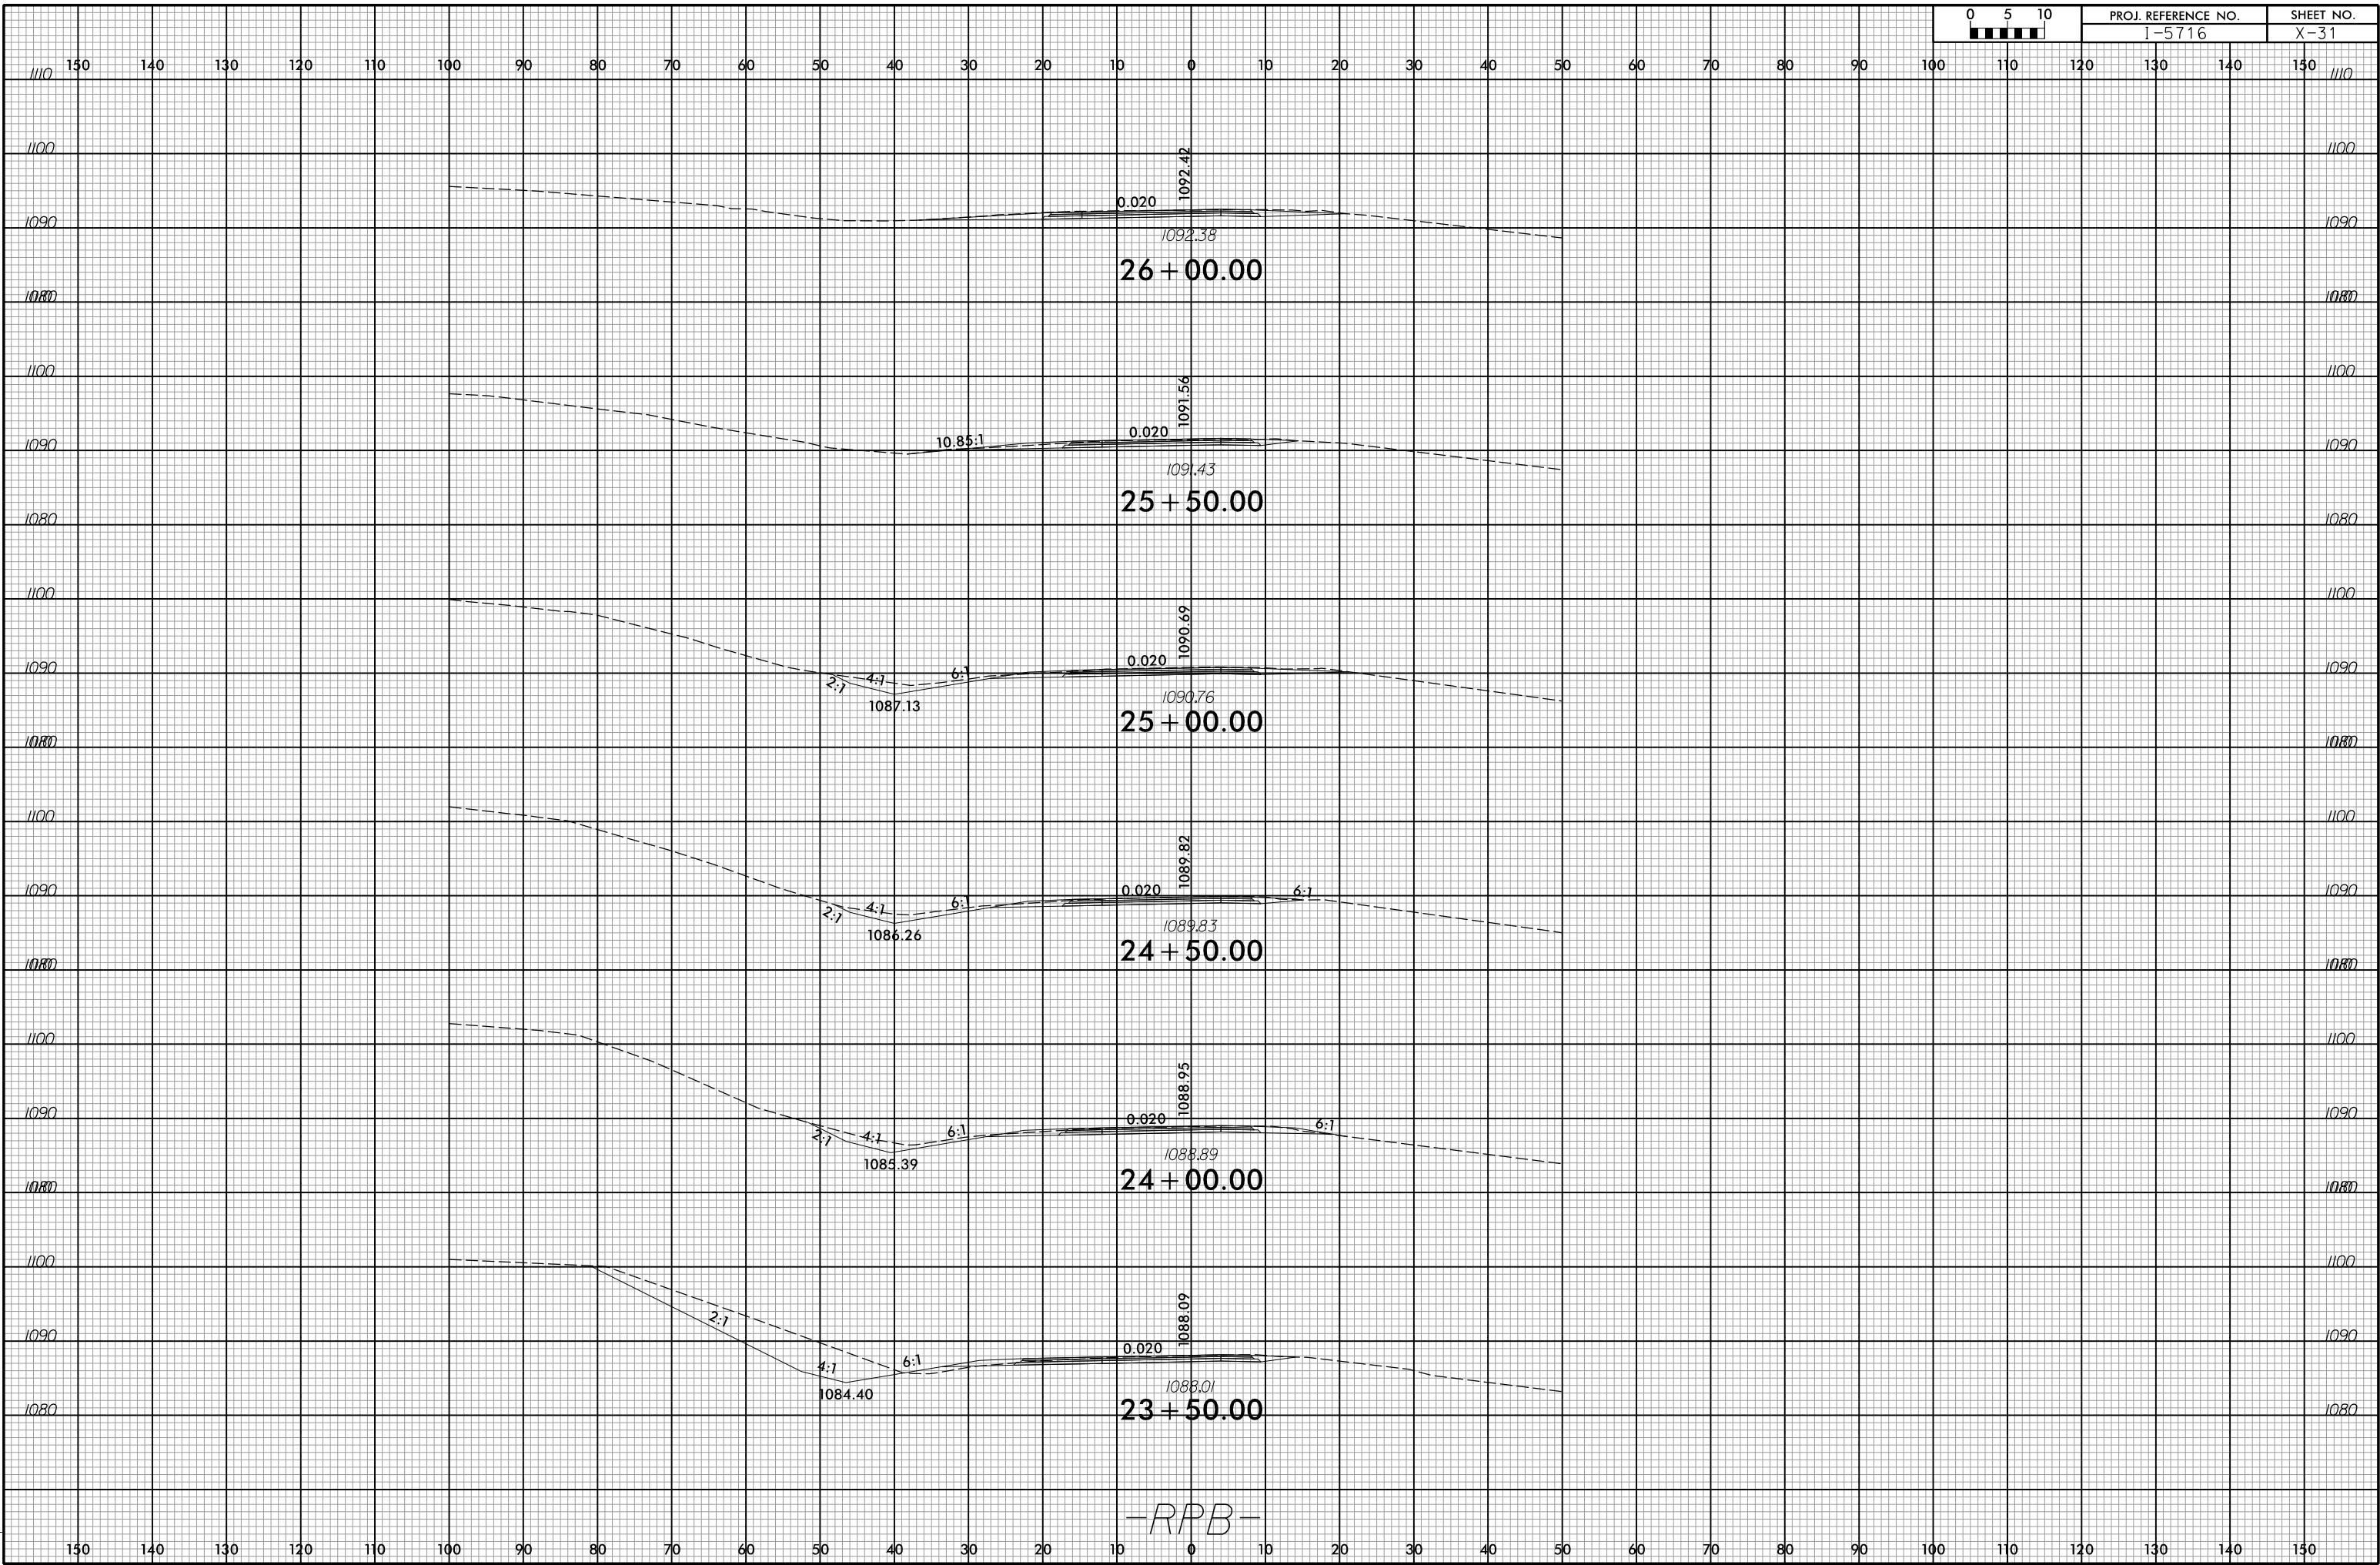

-RPB-

4/13/2026 X:\Baltimore\114-568 - NC001 - I-5716 I-40 Lencor-Rhyne Interchange\05-CAD\15716\Roadway\CorridorModeling\15716-Rdy-xx1-RPB.dgn