


6/23/16

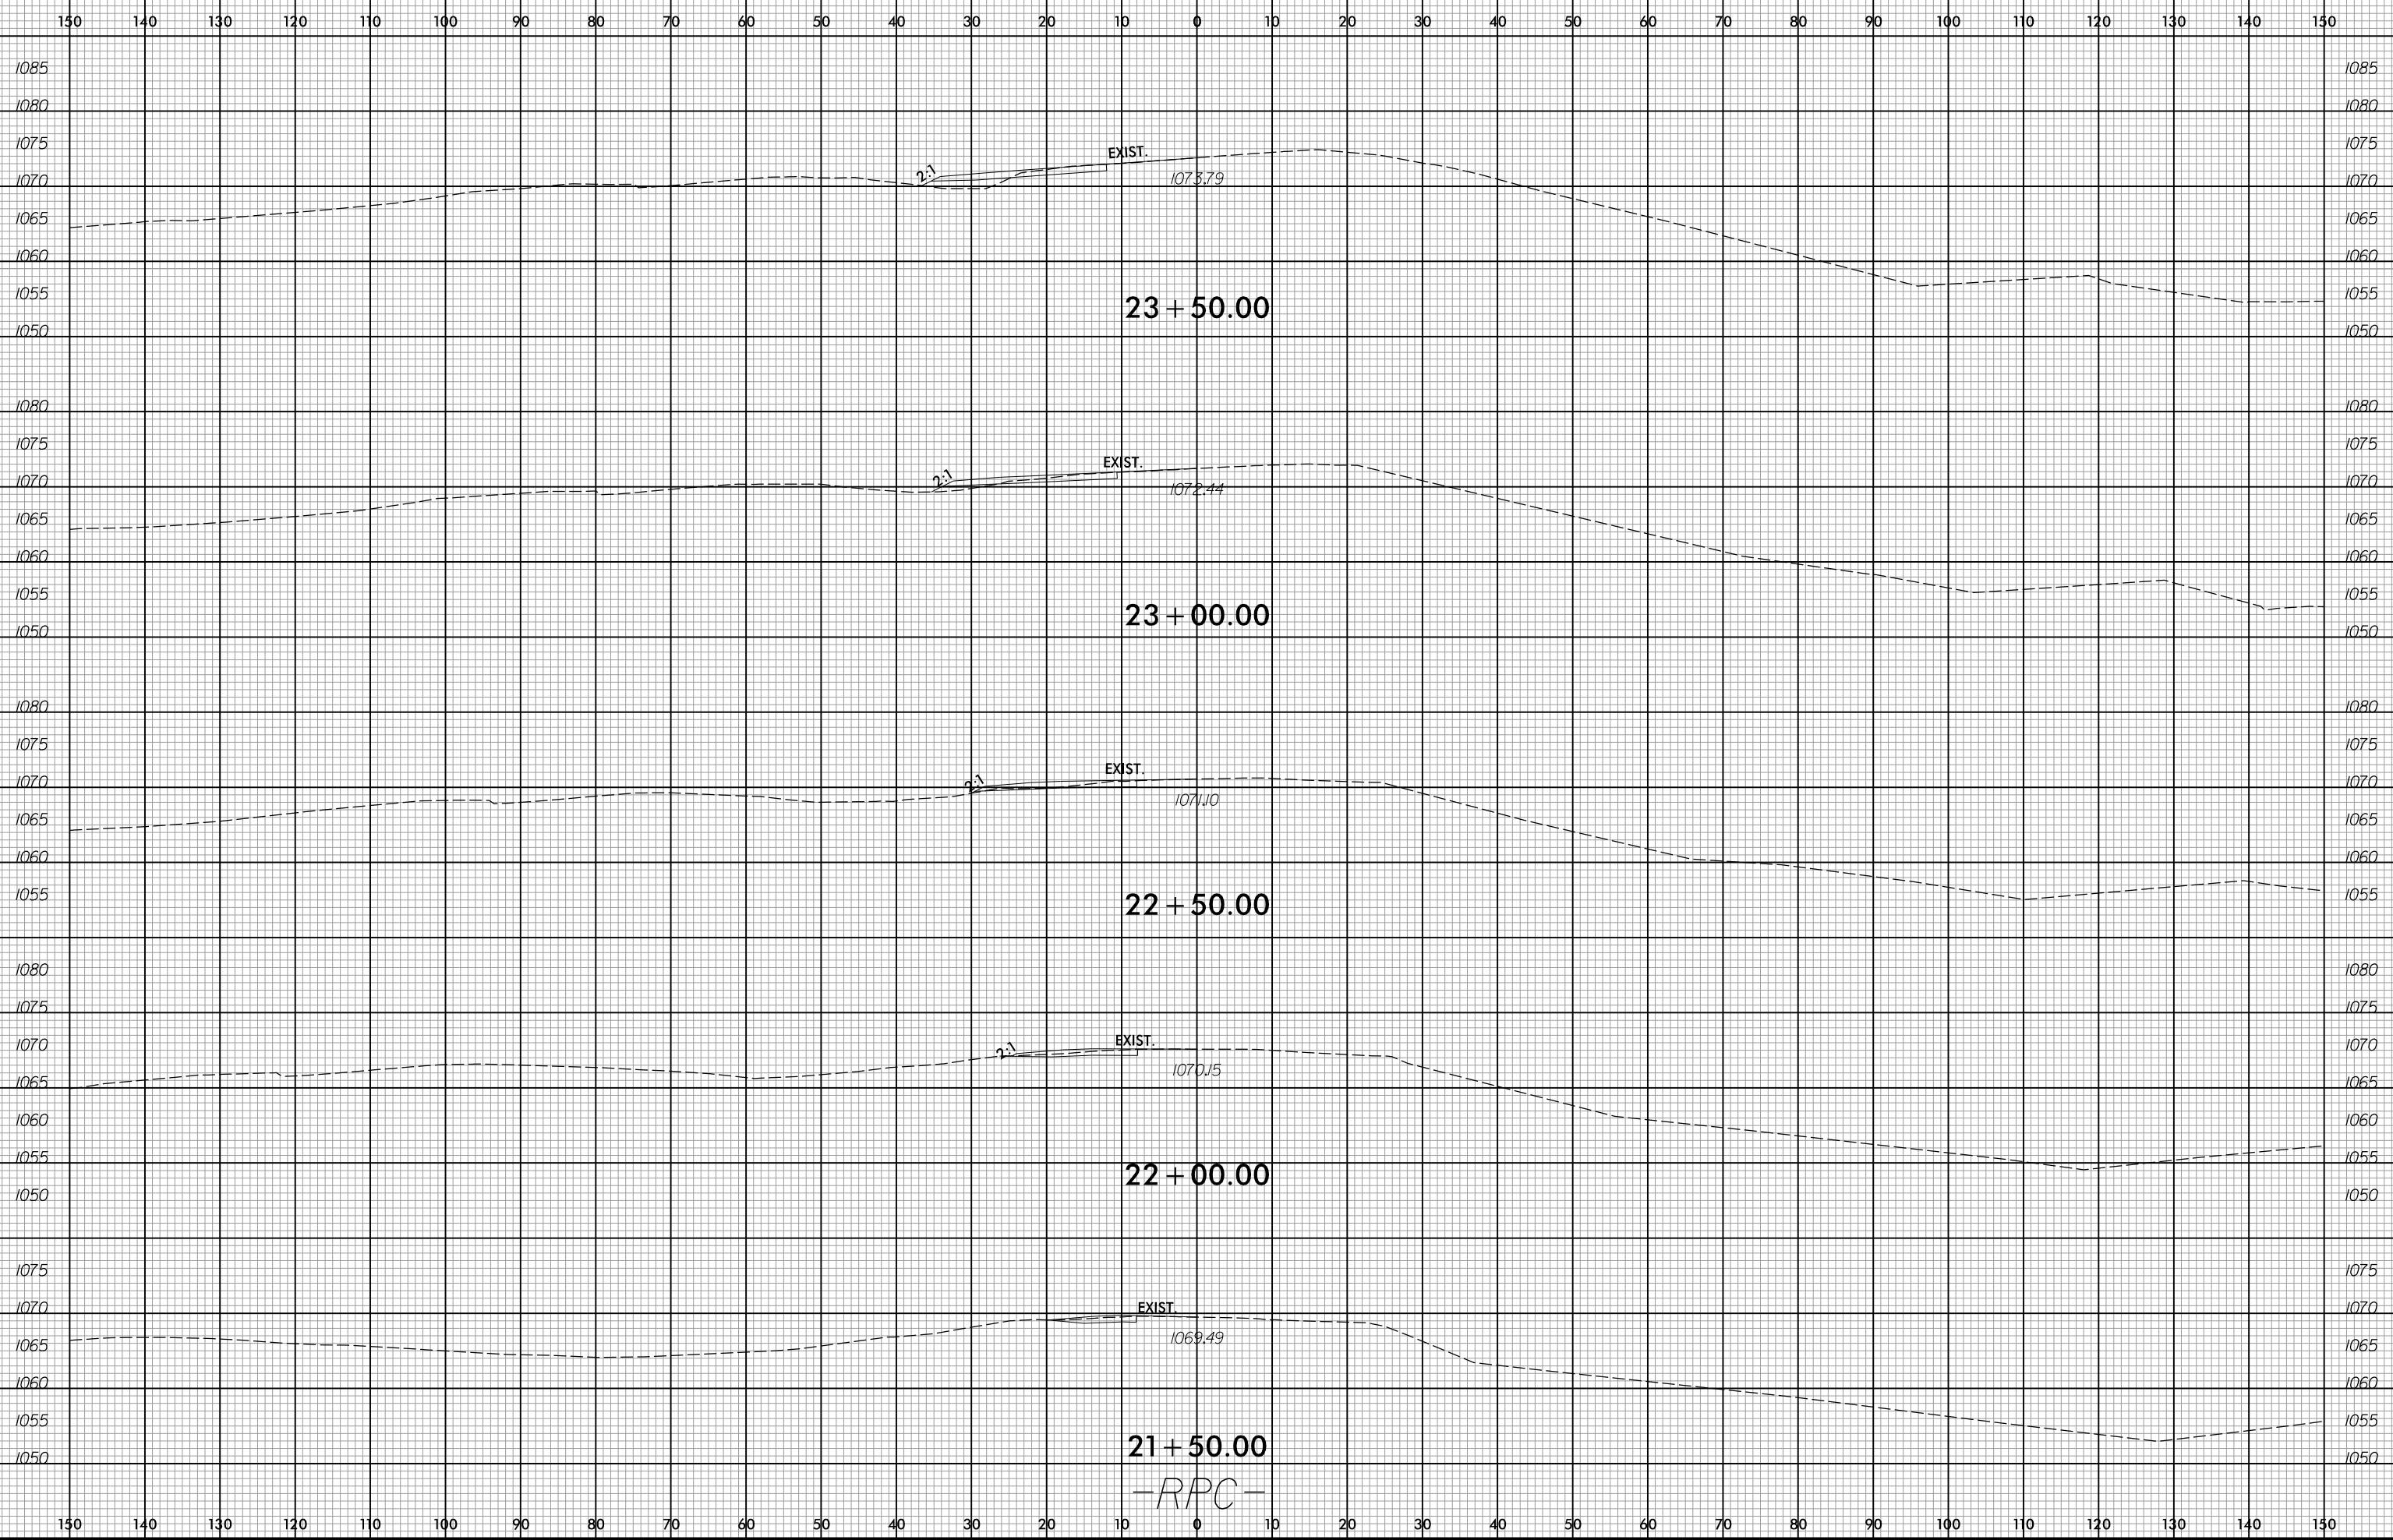

4/13/2026  
 X:\Baltimore\114-568 - NC001 - I-5716 I-40 Lencor-Rhye Interchange\05-CAD\15716\Roadway\Xsc\15716\_Rdy\_xp1\_RPC.dgn  
 acapen