



6/23/16

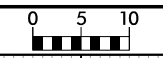

PROJ. REFERENCE NO.
I-5716

SHEET NO.
X-36

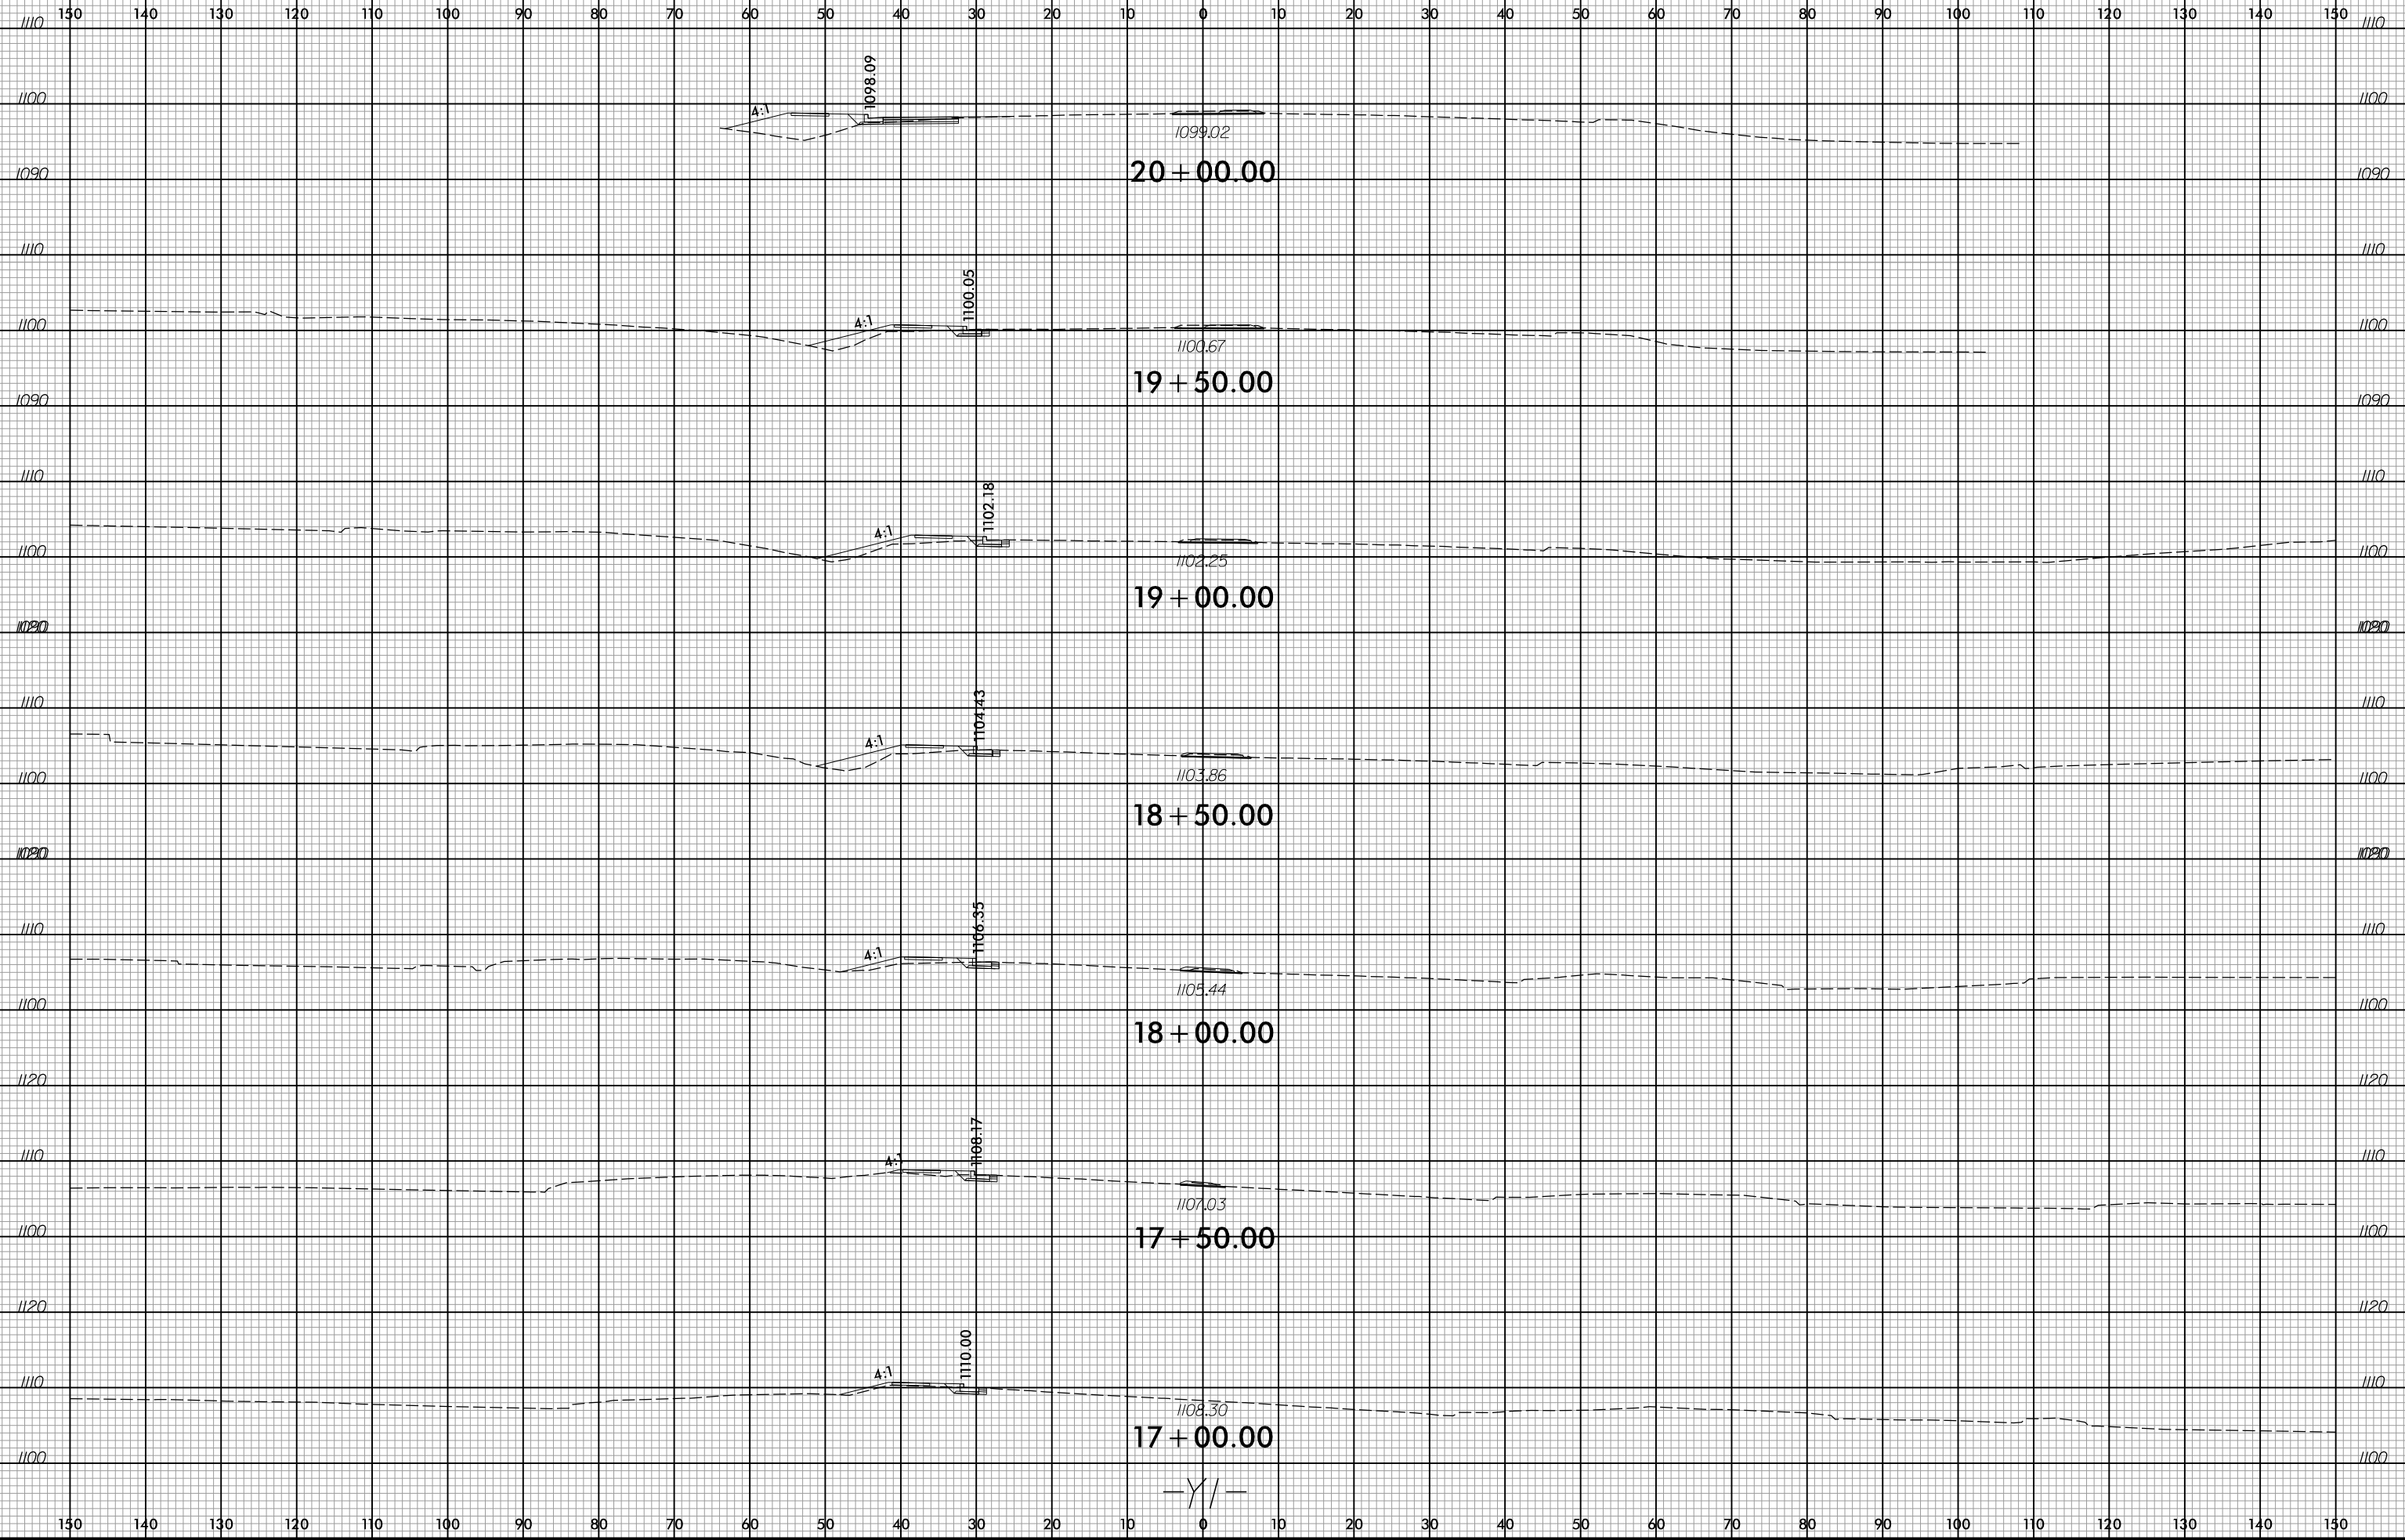

4/13/2026 X:\Baltimore\114-568 - NC001 - I-5716 I-40 Lencor-Rhyne Interchange\05-CAD\15716\Roadway\Xsc\15716_Rdy_xpl_Y1.dgn acarpent

-Y/-