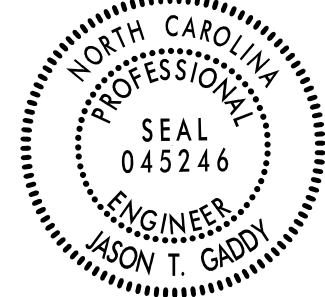


**STATE OF NORTH CAROLINA
DEPARTMENT OF TRANSPORTATION**

**SIGNING PLAN
INTERSECTION IMPROVEMENTS**

LOCATION: I-40 AT SR 1007 (LENOIR RHYNE BOULEVARD) CONSTRUCT INTERCHANGE IMPROVEMENTS

TIP NO. I-5716	SHEET NO. SIGN-1
DocuSigned by: <i>Jason T. Gaddy</i>	
APPROVED: _____	
DATE: 6/12/2026 BAESD64400BA486...	
SEAL 	
DOCUMENT NOT CONSIDERED FINAL UNLESS ALL SIGNATURES COMPLETED	
AMT A. MORTON THOMAS AND ASSOCIATES, INC. <small>500 RIDGEFIELD DRIVE, SUITE 315 • RALEIGH, NC 27601 (919) 855-9989 • NC LICENSE NO. F-1049 WWW.AMTENGINEERING.COM</small>	

ROADWAY STANDARD DRAWING

THE FOLLOWING ROADWAY STANDARDS AS APPEAR IN "ROADWAY STANDARD DRAWINGS" - N.C. DEPARTMENT OF TRANSPORTATION - RALEIGH, N.C., DATED JANUARY 2024 ARE APPLICABLE TO THIS PROJECT AND BY REFERENCE HEREBY ARE CONSIDERED A PART OF THESE PLANS:

STD. NO.	TITLE
901.50	ARROWS AND SHIELDS
901.70	SIGN STRINGERS AND SUPPORT SPACING
901.80	SIGN MOUNTING DETAILS - TYPE A AND TYPE B SIGNS
902.10	FOUNDATIONS FOR GROUND MOUNTED SIGNS
903.10	GROUND MOUNTED SIGN SUPPORTS
904.10	ORIENTATION OF GROUND MOUNTED SIGNS
904.20	SECONDARY SIGN MOUNTING
904.30	SUPPLEMENTAL SIGN MOUNTING
904.40	MILEPOST AND PLACEMENT
904.50	SIGNING - MOUNTING OF TYPE 'D', 'E', AND 'F' SIGNS ON 'U' CHANNEL POSTS

INDEX

SHEET NO.	DESCRIPTION
SIGN-1	SIGNING PLAN, STANDARD DRAWING, AND GENERAL NOTES SHEET
SIGN-2	TYPE "A" GROUND MOUNTED SIGN SUPPORTS
SIGN-3	TYPE "E", "F", AND MILEMARKER SIGNS
SIGN-4	EXISTING SIGNS
SIGN-5	PROPOSED SIGNS
SD-1 THRU SD-3	SIGN DESIGN SHEET

GENERAL NOTES



THE FOLLOWING GENERAL NOTES APPLY AT ALL TIMES FOR THE DURATION OF THE CONSTRUCTION PROJECT, EXCEPT WHEN OTHERWISE NOTED IN THE PLAN, OR DIRECTED BY THE ENGINEER.

- A) SIGNS FURNISHED BY STATE
- B) CONTRACTOR TO CONFIRM IN WRITING AT LEAST 4 MONTHS IN ADVANCE, THE ACTUAL DATE THAT CONTRACTOR FURNISHED SIGNS WILL BE PROVIDED.
- C) IF REMOVAL OR RELOCATION OF SIGNS ON PRIVATE STREET (NON-STATE MAINTAINED) IS REQUIRED DUE TO CONSTRUCTION, THE CONTRACTOR SHALL INFORM THE ENGINEER. THE WORK WILL BE COMPLETED BY OTHERS.
- D) SIGNING PLANS DO NOT INCLUDE TEMPORARY CONSTRUCTION SIGNING OR PAVEMENT MARKINGS. SEE TRAFFIC CONTROL PLANS.
- E) WHEN NOT STATIONED OR DIMENSIONED ON PLANS, ALL 'E' SIGNS SHALL BE FIELD LOCATED BY THE ENGINEER
- F) ALL EXISTING SIGNS ON "U" CHANNEL POST WITHIN THE PROJECT LIMITS SHALL BE HANDLED WITH CARE AND RELOCATED TO AVOID CONFLICT WITH PROPOSED IMPROVEMENTS.
- G) WHEN EXISTING SIGNS ARE REMOVED AND INSTALLED ON NEW SUPPORTS, THE RE-ERECTION SHALL IMMEDIATELY FOLLOW THE REMOVAL.
- H) THE BACKGROUND FOR TYPE 'E' SIGNS SHALL BE TYPE C REFLECTIVE SHEETING.
- I) CONTRACTOR TO RELOCATE EXISTING SIGNS WITH CARE. CONTRACTOR TO REPLACE ANY DAMAGED SIGNS.
- J) SEE ROADWAY PLANS FOR GUARDRAIL DETAILS.

SIGNING SUMMARY OF QUANTITIES

ITEM NO.		ITEM DESCRIPTION	QUANTITY	UNIT
DESC. NO.	SECT. NO.			
4060000000	903	SUPPORTS, BREAKAWAY STEEL BEAM	1054	LB.
4072000000	903	SUPPORTS, 3 LB STEEL U-CHANNEL	800	L.F.
4096000000	904	SIGN ERECTION, TYPE D	9	EA.
4102000000	904	SIGN ERECTION, TYPE E	27	EA.
4108000000	904	SIGN ERECTION, TYPE F	3	EA.
4114000000	904	SIGN ERECTION, MILEMARKERS	1	EA.
4116100000	904	SIGN ERECTION, RELOCATE TYPE A (GROUND MOUNTED)	4	EA.
4116100000	904	SIGN ERECTION, RELOCATE TYPE B (GROUND MOUNTED)	2	EA.
4116100000	904	SIGN ERECTION, RELOCATE TYPE D (GROUND MOUNTED)	1	EA.
4116100000	904	SIGN ERECTION, RELOCATE TYPE E (GROUND MOUNTED)	1	EA.
4155000000	907	DISPOSAL OF SIGN SYSTEM, U-CHANNEL	20	EA.

6/12/2026 X:\Raleigh\114-568 - NCDOT - I-5716 I-40 Lenoir-Rhyme Interchange\05-CAD\15716\Signing and Delineation\Signing\Sheets\15716_SIGN1.dgn

TIP NO. I-5716	SHEET NO. SIGN-2
DocuSigned by: <i>Jason T. Gaddy</i>	
APPROVED: _____	
DATE: 6/8/2026 BAE5D64400BA486...	
SEAL	
	
DOCUMENT NOT CONSIDERED FINAL UNLESS ALL SIGNATURES COMPLETED	
	


NUMBER	TYPE	SIGN			ROADWAY STATION	NUMBER OF SUPPORTS	BEAM SECTION	SUPPORT TYPE BA or S	OMNI COUPLER	ATTACHMENT METHOD	MOUNTING METHOD	HORIZONTAL CLEARANCE* (ft.)	SUPPORT SPACING	LENGTH (ft)			LEFT SUPPORT (ft)			CENTER SUPPORT (ft)			RIGHT SUPPORT (ft)			SUPPORT WEIGHTS		FOOTINGS				FIELD VERIFIED SEE NOTE 2 (mm/dd/yy)
		SIZE (in.)												"H"	"C"	EMBED-MENT	S	L	LENGTH	S	L	LENGTH	S	L	LENGTH	B/A (lbs.)	SIMPLE (lbs.)	DIAMETER (ft.)	DEPTH (ft.)	REINFORCED (c.y.)	PLAIN (c.y.)	
		w	x	h																												
101	A	90	x	72	20+00.00	2	S4x7.7	BA	N/A	N/A	N/A	12.00	4.40	6.00	7.00	3.0	1.00	14.00	17.00	0.00	0.00	0.00	2.25	15.25	18.25	311.43	0	1.0	3.5	0.00	0.20	
102	A	90	x	72	24+41.28	2	S3x5.7	BA	N/A	N/A	N/A	12.00	4.40	6.00	7.00	3.0	0.00	13.00	16.00	0.00	0.00	0.00	1.00	14.00	17.00	224.10	0	1.0	3.5	0.00	0.20	
103	A	90	x	72	26+00.00	2	S4x7.7	BA	N/A	N/A	N/A	12.00	4.40	6.00	7.50	3.0	-0.50	13.00	16.00	0.00	0.00	0.00	1.00	14.50	17.50	297.95	0	1.0	3.5	0.00	0.20	
104	B	90	x	48	28+00.00	2	S3x5.7	BA	N/A	N/A	N/A	12.00	4.40	4.00	7.00	2.5	1.50	12.50	15.00	0.00	0.00	0.00	3.75	14.75	17.25	219.83	0	1.0	3	0.00	0.17	
															TOTAL			TOTAL		TOTAL				TOTAL								
															1053.30			0.00		0.00				0.79								
															USE:			1054.00		0.00				0.00		1.00						

4/14/2026 X:\Raleigh\14-568 - NCDOT - I-5716 I-40 Lenoir-Rhyne Interchange\05-CAD\I5716\Signing and Delineation\05-CAD\I5716_SIGN2.dgn

TYPE "A" GROUND MOUNTED SIGNS


5/2/2026 5:20:14 PM - NCDOT - I-5716 I-40 Lenoir-Rhine Interchange V05-CAD\15716\Signing and Delineation\Signing Sheets\15716_SIGN3.dgn

401 QUANTITY REQ'D 6

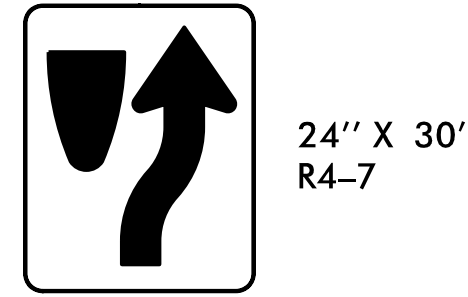

ONE "U" POST PER SIGN

402 QUANTITY REQ'D 3

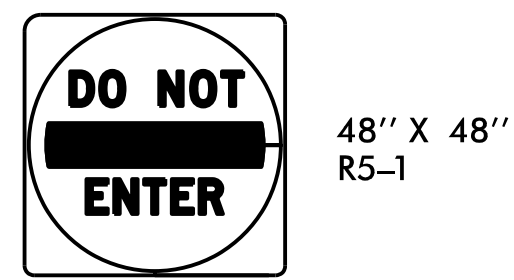


ONE "U" POST PER SIGN

403 QUANTITY REQ'D 2



ONE "U" POST PER SIGN

404 QUANTITY REQ'D 1

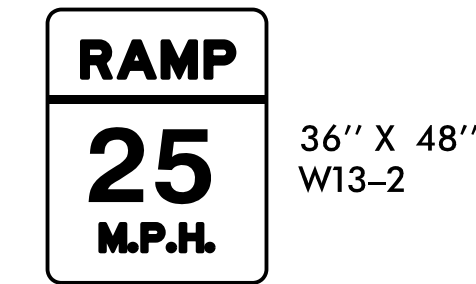


ONE "U" POST PER SIGN

405 QUANTITY REQ'D 2




TWO "U" POST PER SIGN

406 QUANTITY REQ'D 3

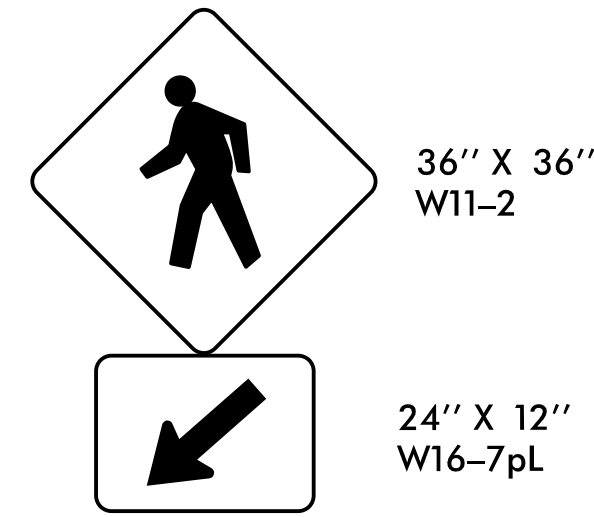


ONE "U" POST PER SIGN CLUSTER

407 QUANTITY REQ'D 3

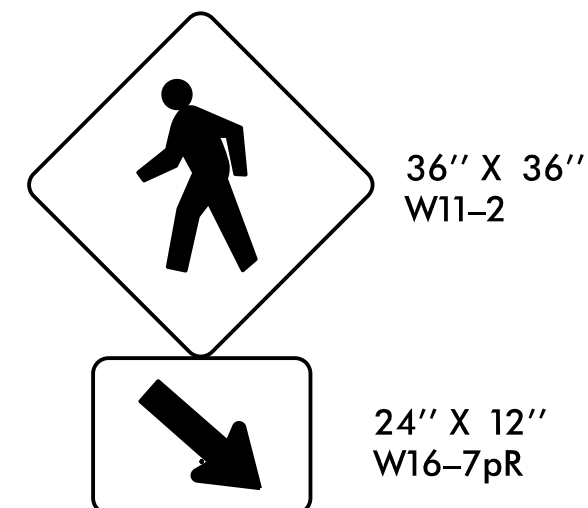


ONE "U" POST PER SIGN CLUSTER

408 QUANTITY REQ'D 1

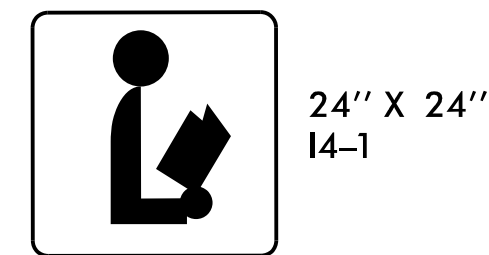


SIGN MOUNTED WITH TYPE "D" SIGNS (305, 307, AND 309)

409 QUANTITY REQ'D 1

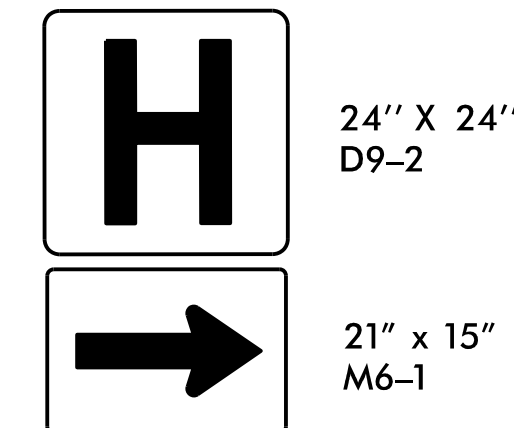

SIGN MOUNTED WITH TYPE "D" SIGNS (305, 307, AND 309)

410 QUANTITY REQ'D 1

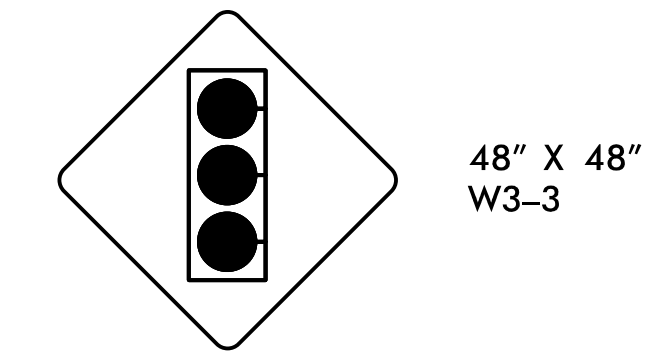

TWO "U" POSTS PER SIGN

411 QUANTITY REQ'D 1



MOUNT ON SAME "U" POST AS SIGN 412

412 QUANTITY REQ'D 2




ONE "U" POST PER SIGN

413 QUANTITY REQ'D 1




ONE "U" POST PER SIGN

501 QUANTITY REQ'D 1

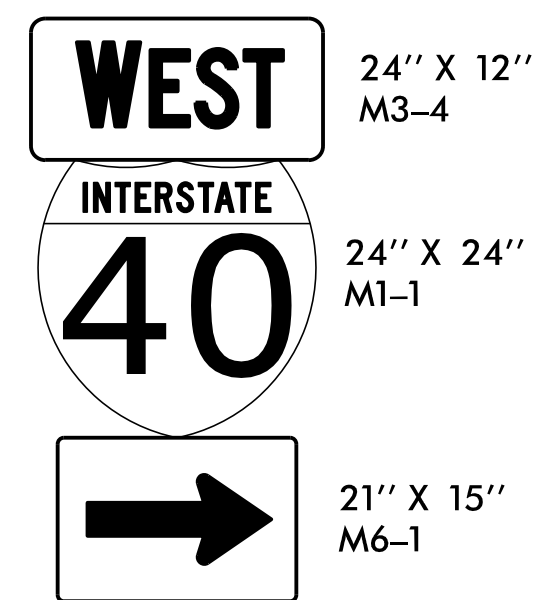


ONE "U" POST PER SIGN CLUSTER SIGN MOUNTED WITH TYPE "D" SIGN (306)

502 QUANTITY REQ'D 1

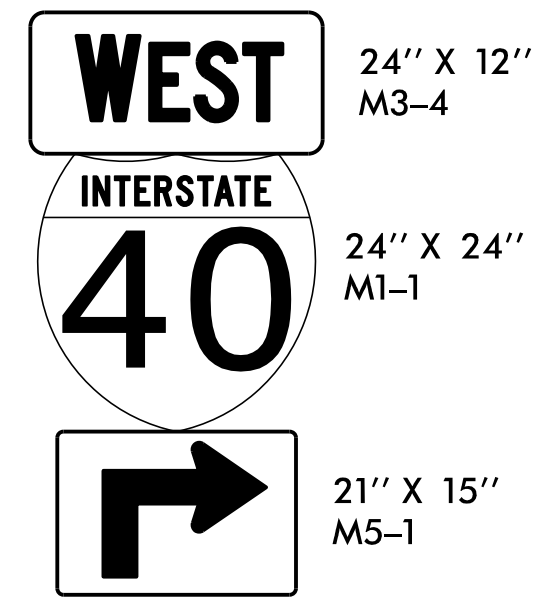


ONE "U" POST PER SIGN CLUSTER

503 QUANTITY REQ'D 1

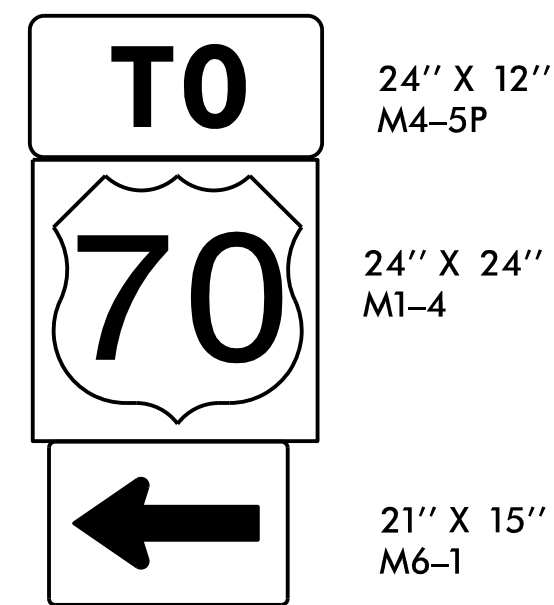




ONE "U" POST PER SIGN CLUSTER

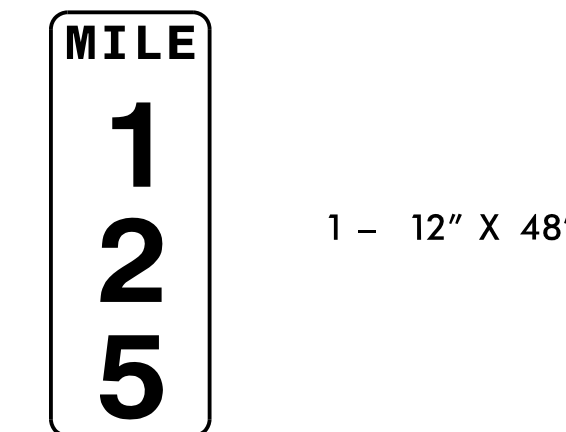QUANTITY REQ'D 1

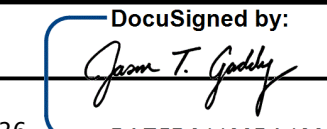

ONE "U" POST PER SIGN


TIP NO. I-5716	SHEET NO. SIGN-3
APPROVED: 	
DATE: 6/8/2026	
SEAL	
	
DOCUMENT NOT CONSIDERED FINAL UNLESS ALL SIGNATURES COMPLETED	
	

TYPE "E", "F", AND MILEMARKER SIGNS

PROJECT NOTES

1. DISPOSAL OF SIGN SYSTEM, U-CHANNEL
2. RELOCATE SIGN (SEE SHEET SIGN-5)
3. RETAIN SIGN IN PLACE

TYPED: 1-576
 DRAWN: 5/24/24
 APPROVED: [Signature]
 DATE: 6/8/2026
 SEAL: [Professional Seal]
 DOCUMENT NOT CONSIDERED FINAL UNLESS ALL SIGNATURES COMPLETED
 AMT

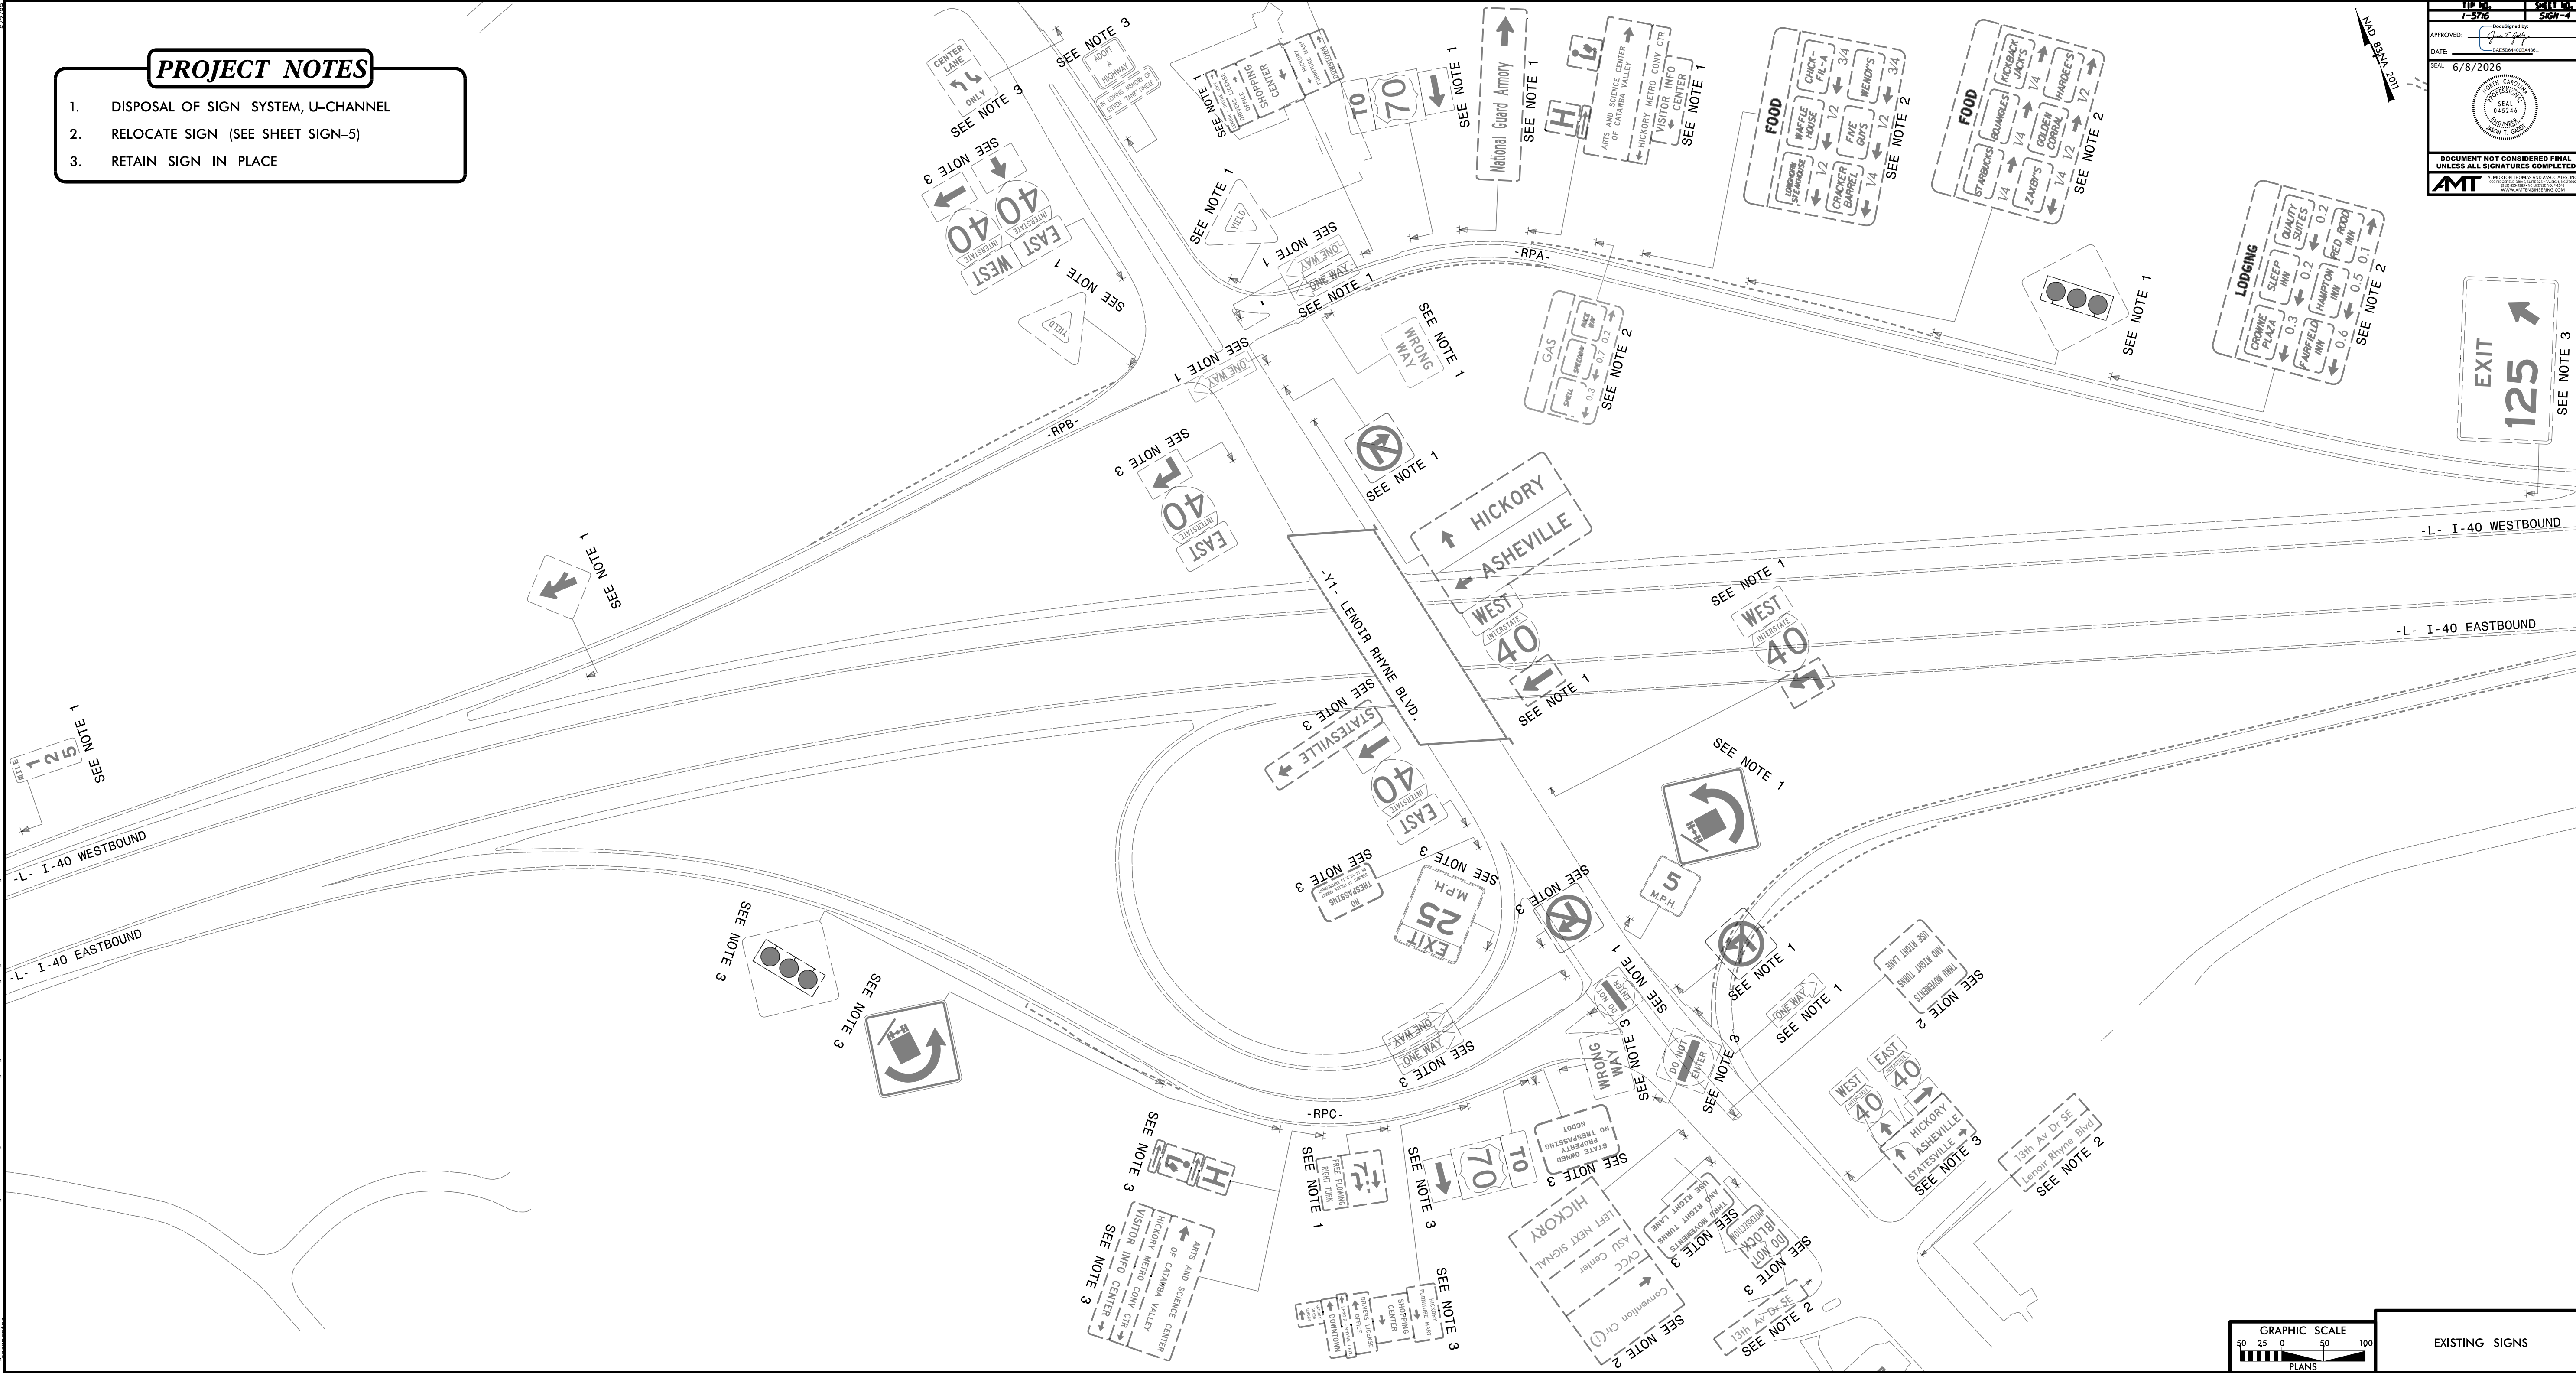

X:\Engineering\2026\1-576\1-48 Lenoir Rhyne Interchange\BID\4812781\Signage and Information\Signage\Sheet\576-5.DWG



PROJECT NOTES

1. SIGN ERECTION, TYPE D, E, F, AND MILEMARKER SIGNS
2. RELOCATE TYPE A, B, D, AND E SIGNS

DATE	6/8/2026
APPROVED	<i>[Signature]</i>
DESIGNED BY	<i>[Signature]</i>
CHECKED BY	<i>[Signature]</i>
SCALE	AS SHOWN

DOCUMENT NOT CONSIDERED FINAL UNLESS ALL SIGNATURES COMPLETED


AMT

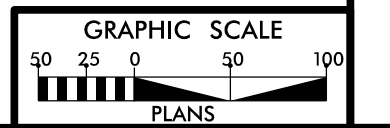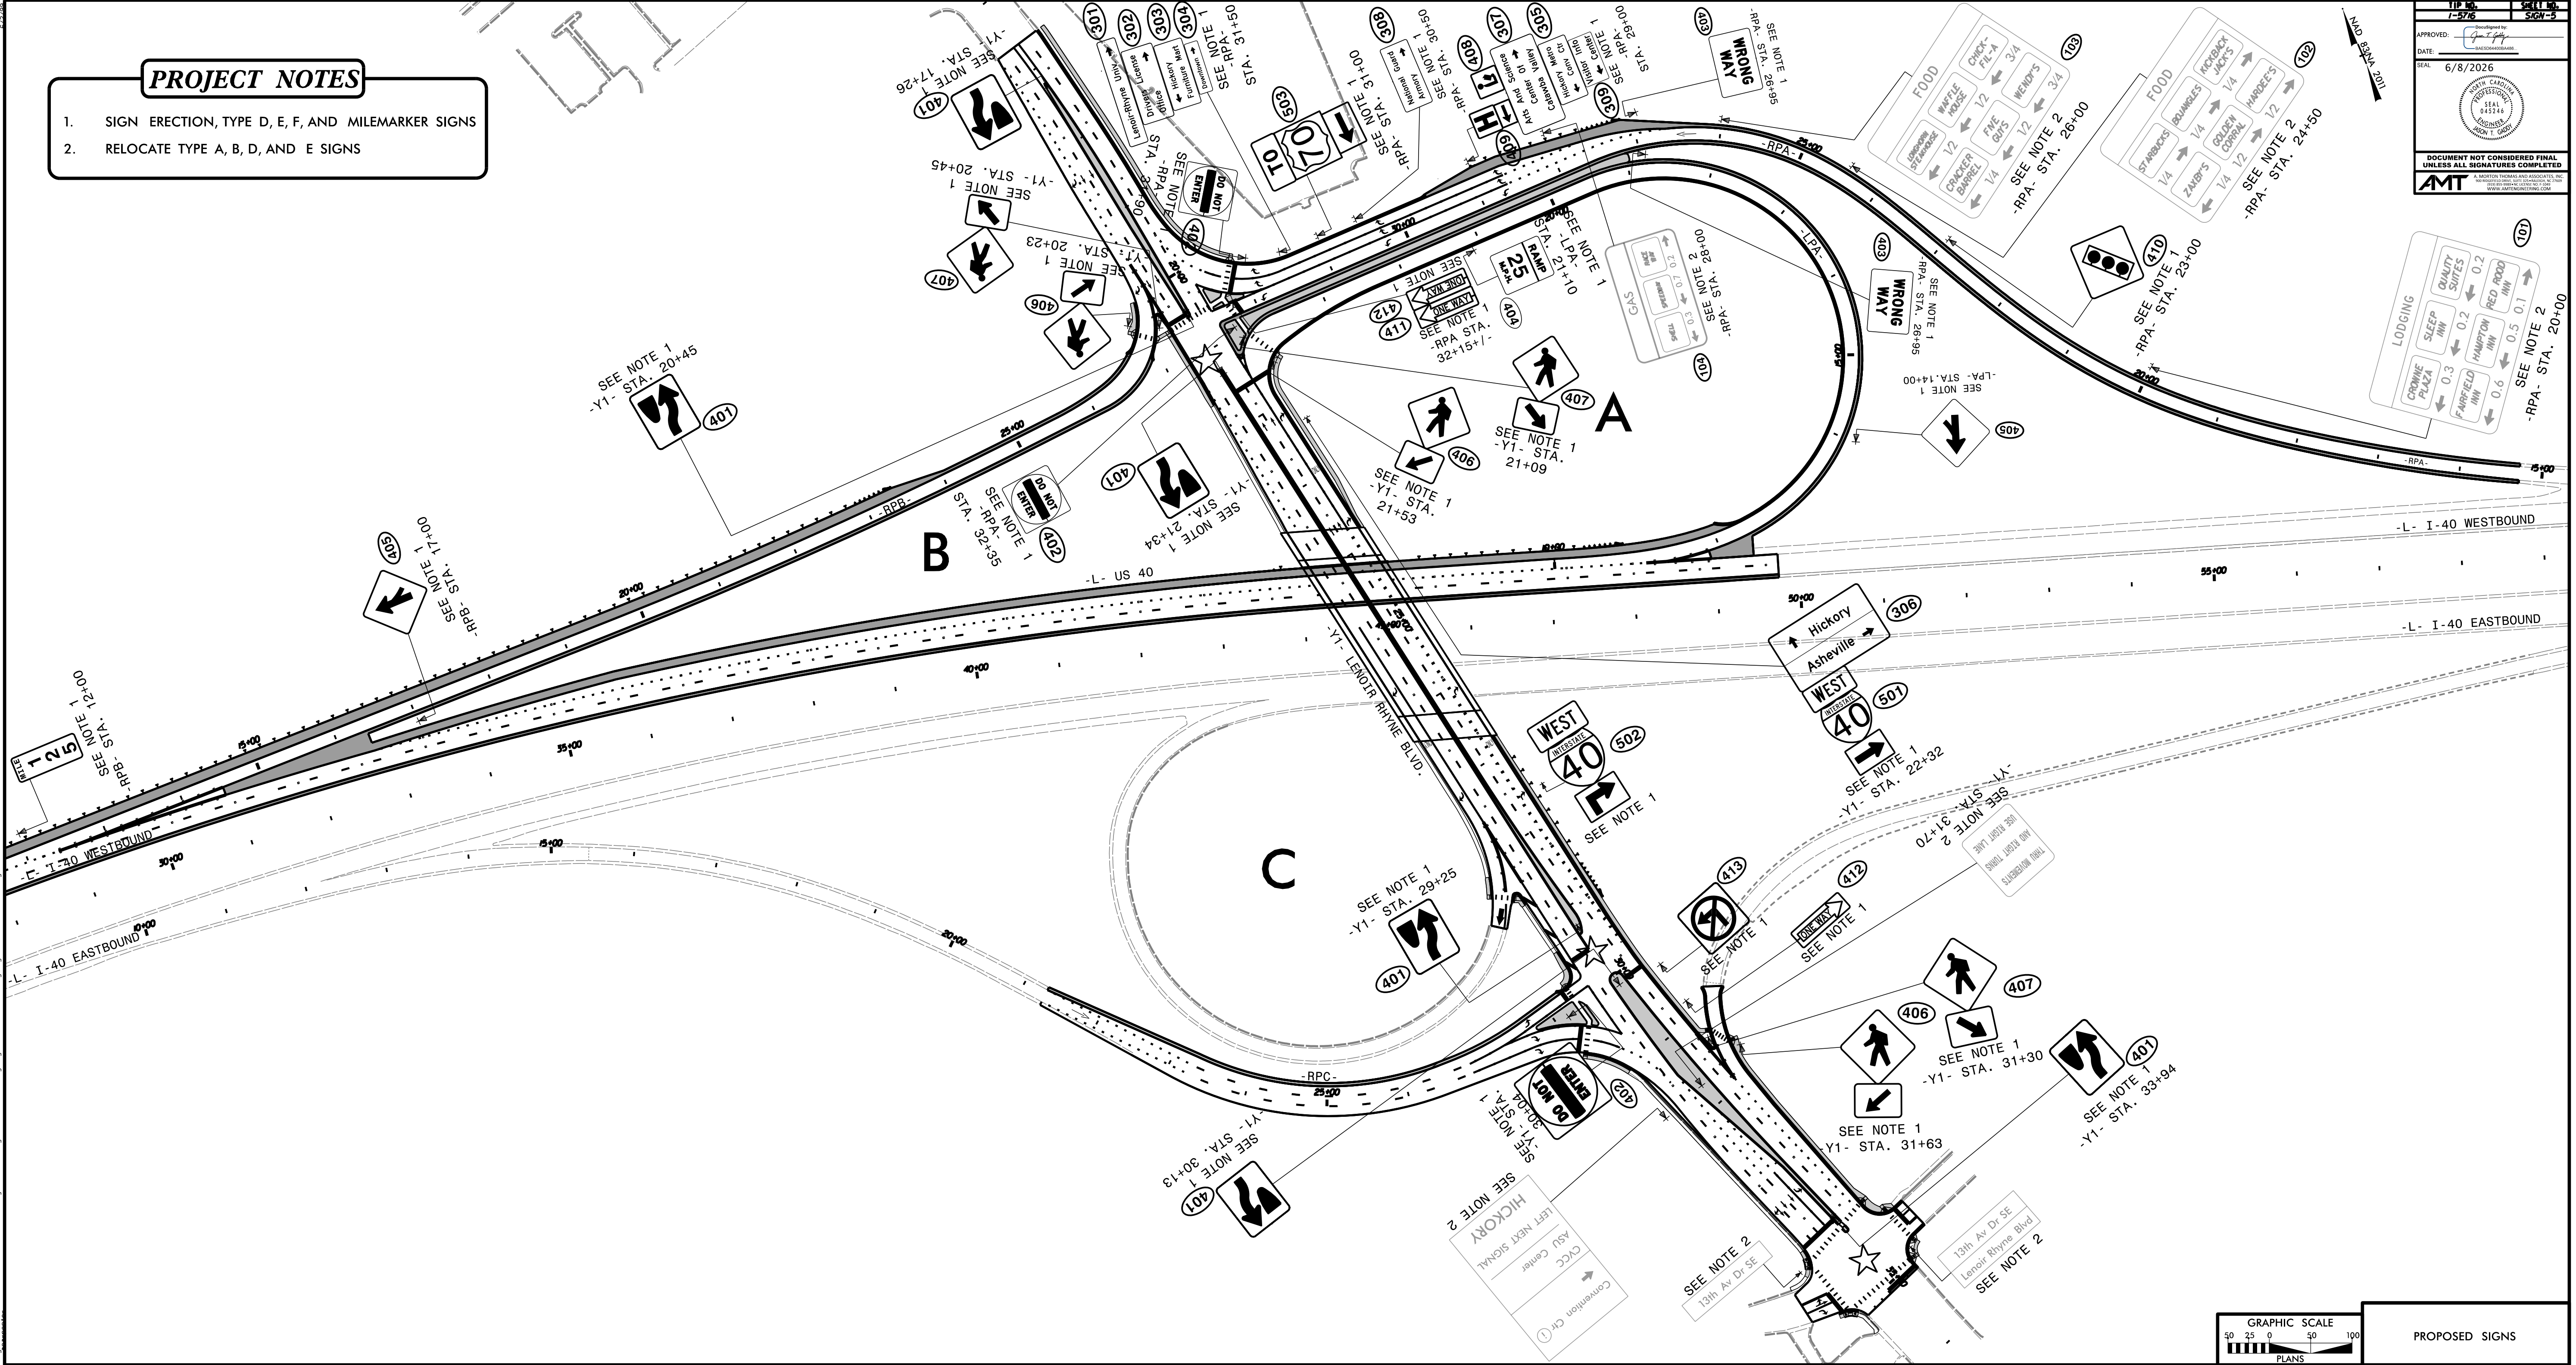

PROPOSED SIGNS

X:\hwy\2026\1-576\1-48 LenoirRhyme Interchange\05-24\25783\Signing and Marking\Signing\Shaw\15783.dwg

APPROVED: *Jason T. Gaddy*
DATE: 6/8/2026 BAE5D64400BA486...

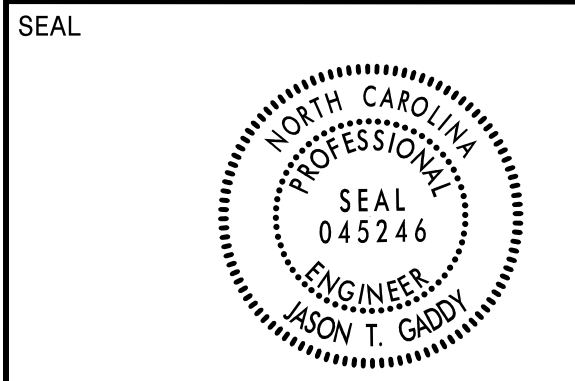

DOCUMENT NOT CONSIDERED FINAL
UNLESS ALL SIGNATURES COMPLETED

AMT A. MORTON THOMAS AND ASSOCIATES, INC.
500 RIDGEFIELD DRIVE, SUITE 315 • FARMERSVILLE, NC 27834
(919) 855-9989 • NC LICENSE NO. F-1049
WWW.AMTEngineering.com


<p>SIGN NUMBER: 301 TYPE: D QUANTITY: 1</p> <p>BACKG COLOR: Green COPY COLOR: White</p> <p>SIGN WIDTH: 8'-4" HEIGHT: 1'-6" TOTAL AREA: 12.5 Sq.Ft.</p> <p>ROUTE MARKERS:</p> <p>BORDER TYPE: FLUSH RECESS: 0" WIDTH: 0.75" RADII: 2.25"</p> <p>ARROW TYPES: 6.0"x9.0"(AR_Type D)</p> <p>NO. Z BARS: LENGTH:</p> <p>MAT: 1.6 mm ALUMINUM</p>	<p>DESIGN BY: ABC PROJECT ID: I-5716</p> <p>CHECKED BY: JTG DIV: 12</p> <p>STD #: STD DATE: Apr 10, 2026</p>
<p>LETTER POSITIONS</p> <p>L e n o i r - R h y n e U n i v .</p> <p>3.72 3.54 3.54 3.66 0.96 2.28 2.1 4.08 3.54 4.5 3.54 3.54 4.08 3.54 0.96 4.26 1.08 72.24</p>	
<p>Letter positions are to the lower left corners</p> <p>USE NOTES: 1,3,4,6</p> <ol style="list-style-type: none"> Legend and border shall be direct applied encapsulated lens reflective sheeting. Legend and border shall be direct applied enclosed lens reflective sheeting. Shields shall be encapsulated lens reflective sheeting on 0.8mm aluminum and demountable. Background shall be encapsulated lens reflective sheeting. Background shall be enclosed lens reflective sheeting. Center arrows vertically on sign. 	<p>NORTH CAROLINA D.O.T. SIGN DETAIL</p>


<p>SIGN NUMBER: 303 TYPE: D QUANTITY: 1</p> <p>BACKG COLOR: Green COPY COLOR: White</p> <p>SIGN WIDTH: 5'-9" HEIGHT: 2'-6" TOTAL AREA: 14.38 Sq.Ft.</p> <p>ROUTE MARKERS:</p> <p>BORDER TYPE: FLUSH RECESS: 0" WIDTH: 0.75" RADII: 2.25"</p> <p>ARROW TYPES: 6.0"x9.0"(AR_Type D)</p> <p>NO. Z BARS: LENGTH:</p> <p>MAT: 1.6 mm ALUMINUM</p>	<p>DESIGN BY: ABC PROJECT ID: I-5716</p> <p>CHECKED BY: JTG DIV: 12</p> <p>STD #: STD DATE: Apr 10, 2026</p>
<p>LETTER POSITIONS</p> <p>H i c k o r y</p> <p>4.08 0.96 3.54 3.84 3.66 2.28 4.5 27.6</p> <p>F u r n i t u r e M a r t</p> <p>3.72 3.54 2.28 3.54 0.96 2.4 3.54 2.28 3.54 4.68 3.42 2.28 2.4 54.6</p>	
<p>Letter positions are to the lower left corners</p> <p>USE NOTES: 1,3,4,6</p> <ol style="list-style-type: none"> Legend and border shall be direct applied encapsulated lens reflective sheeting. Legend and border shall be direct applied enclosed lens reflective sheeting. Shields shall be encapsulated lens reflective sheeting on 0.8mm aluminum and demountable. Background shall be encapsulated lens reflective sheeting. Background shall be enclosed lens reflective sheeting. Center arrows vertically on sign. 	<p>NORTH CAROLINA D.O.T. SIGN DETAIL</p>


<p>SIGN NUMBER: 302 TYPE: D QUANTITY: 1</p> <p>BACKG COLOR: Green COPY COLOR: White</p> <p>SIGN WIDTH: 5'-10" HEIGHT: 2'-6" TOTAL AREA: 14.58 Sq.Ft.</p> <p>ROUTE MARKERS:</p> <p>BORDER TYPE: FLUSH RECESS: 0" WIDTH: 0.75" RADII: 2.25"</p> <p>ARROW TYPES: 6.0"x9.0"(AR_Type D)</p> <p>NO. Z BARS: LENGTH:</p> <p>MAT: 1.6 mm ALUMINUM</p>	<p>DESIGN BY: ABC PROJECT ID: I-5716</p> <p>CHECKED BY: JTG DIV: 12</p> <p>STD #: STD DATE: Apr 10, 2026</p>
<p>LETTER POSITIONS</p> <p>D r i v e r s L i c e n s e</p> <p>4.08 2.28 0.96 4.26 3.54 2.28 2.82 3.72 0.96 3.54 3.54 3.54 2.82 3.54 57.54</p> <p>O f f i c e</p> <p>4.26 2.16 2.16 0.96 3.54 3.54 20.04</p>	
<p>Letter positions are to the lower left corners</p> <p>USE NOTES: 1,3,4,6</p> <ol style="list-style-type: none"> Legend and border shall be direct applied encapsulated lens reflective sheeting. Legend and border shall be direct applied enclosed lens reflective sheeting. Shields shall be encapsulated lens reflective sheeting on 0.8mm aluminum and demountable. Background shall be encapsulated lens reflective sheeting. Background shall be enclosed lens reflective sheeting. Center arrows vertically on sign. 	<p>NORTH CAROLINA D.O.T. SIGN DETAIL</p>


<p>SIGN NUMBER: 304 TYPE: D QUANTITY: 1</p> <p>BACKG COLOR: Green COPY COLOR: White</p> <p>SIGN WIDTH: 5'-6" HEIGHT: 1'-6" TOTAL AREA: 8.25 Sq.Ft.</p> <p>ROUTE MARKERS:</p> <p>BORDER TYPE: FLUSH RECESS: 0" WIDTH: 0.75" RADII: 2.25"</p> <p>ARROW TYPES: 6.0"x9.0"(AR_Type D)</p> <p>NO. Z BARS: LENGTH:</p> <p>MAT: 1.6 mm ALUMINUM</p>	<p>DESIGN BY: ABC PROJECT ID: I-5716</p> <p>CHECKED BY: JTG DIV: 12</p> <p>STD #: STD DATE: Apr 10, 2026</p>
<p>LETTER POSITIONS</p> <p>D o w n t o w n</p> <p>4.08 3.66 6.78 3.54 2.4 3.66 6.78 3.54 38.82</p>	
<p>Letter positions are to the lower left corners</p> <p>USE NOTES: 1,3,4,6</p> <ol style="list-style-type: none"> Legend and border shall be direct applied encapsulated lens reflective sheeting. Legend and border shall be direct applied enclosed lens reflective sheeting. Shields shall be encapsulated lens reflective sheeting on 0.8mm aluminum and demountable. Background shall be encapsulated lens reflective sheeting. Background shall be enclosed lens reflective sheeting. Center arrows vertically on sign. 	<p>NORTH CAROLINA D.O.T. SIGN DETAIL</p>

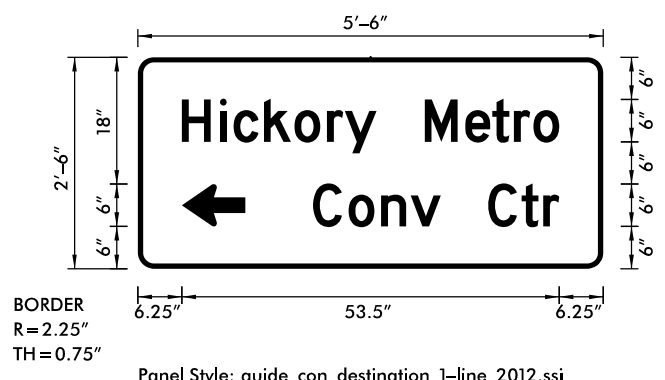


4/13/2026 X:\Projects\114-568 - NCDOT - I-5716 1-40 Lenoir-Rhyne Interchange\05-CAD\15716\Signing and Delimitation\05-CAD\15716\SD_Series.dgn
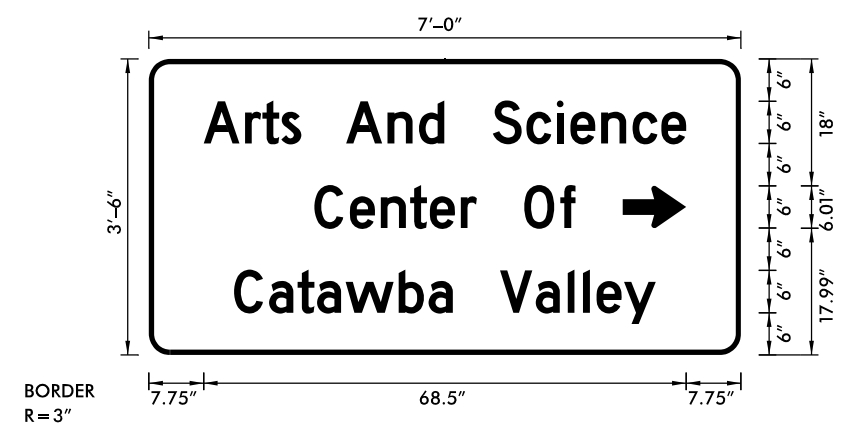
<p>SIGN NUMBER: 305 TYPE: D QUANTITY: 1</p> <p>SIGN WIDTH: 5'-6" HEIGHT: 2'-6" TOTAL AREA: 13.75 Sq.Ft.</p> <p>BORDER TYPE: FLUSH RECESS: 0" WIDTH: 0.75" RADII: 2.25"</p> <p>NO. Z BARS: LENGTH:</p>	<p>BACKG COLOR: Green COPY COLOR: White</p> <p>MAJ. COPY SERIES: Ground</p> <p>ROUTE MARKERS:</p> <p>ARROW TYPES: 6.0"x9.0"(AR_Type D)</p> <p>MAT: 1.6 mm ALUMINUM</p>	<p>DESIGN BY: ABC PROJECT ID: I-5716</p> <p>CHECKED BY: JTG DIV: 12</p> <p>STD #: STD DATE: Apr 10, 2026</p>					
<p>LETTER POSITIONS</p> <table style="width: 100%; border-collapse: collapse;"> <tr> <td style="text-align: center;">H i c k o r y M e t r o</td> <td style="text-align: right;">53.52</td> </tr> <tr> <td style="text-align: center;">C o n v C t r</td> <td style="text-align: right;">34.92</td> </tr> </table>				H i c k o r y M e t r o	53.52	C o n v C t r	34.92
H i c k o r y M e t r o	53.52						
C o n v C t r	34.92						
 <p style="font-size: small; text-align: center;">Panel Style: guide_con_destination_1-line_2012.ssi M.U.T.C.D.: 2009 Edition</p>							
<p>Letter positions are to the lower left corners</p> <p>USE NOTES: 1,3,4,6</p> <ol style="list-style-type: none"> 1. Legend and border shall be direct applied encapsulated lens reflective sheeting. 2. Legend and border shall be direct applied enclosed lens reflective sheeting. 3. Shields shall be encapsulated lens reflective sheeting on 0.8mm aluminum and demountable. 4. Background shall be encapsulated lens reflective sheeting. 5. Background shall be enclosed lens reflective sheeting. 6. Center arrows vertically on sign. 							
NORTH CAROLINA D.O.T. SIGN DETAIL							
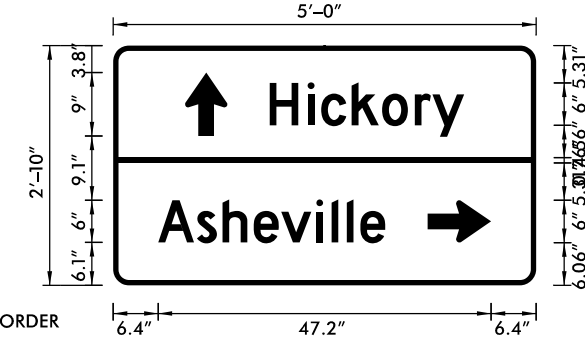
<p>SIGN NUMBER: 307 TYPE: D QUANTITY: 1</p> <p>SIGN WIDTH: 7'-0" HEIGHT: 3'-6" TOTAL AREA: 24.5 Sq.Ft.</p> <p>BORDER TYPE: FLUSH RECESS: 0" WIDTH: 0.75" RADII: 3"</p> <p>NO. Z BARS: LENGTH:</p>	<p>BACKG COLOR: Brown COPY COLOR: White</p> <p>MAJ. COPY SERIES: Ground</p> <p>ROUTE MARKERS:</p> <p>ARROW TYPES: 6.0"x9.0"(AR_Type D)</p> <p>MAT: 1.6 mm ALUMINUM</p>	<p>DESIGN BY: ABC PROJECT ID: I-5716</p> <p>CHECKED BY: JTG DIV: 12</p> <p>STD #: STD DATE: Apr 10, 2026</p>							
<p>LETTER POSITIONS</p> <table style="width: 100%; border-collapse: collapse;"> <tr> <td style="text-align: center;">A r t s A n d S c i e n c e</td> <td style="text-align: right;">68.46</td> </tr> <tr> <td style="text-align: center;">C e n t e r O f</td> <td style="text-align: right;">37.02</td> </tr> <tr> <td style="text-align: center;">C a t a w b a V a l l e y</td> <td style="text-align: right;">59.82</td> </tr> </table>				A r t s A n d S c i e n c e	68.46	C e n t e r O f	37.02	C a t a w b a V a l l e y	59.82
A r t s A n d S c i e n c e	68.46								
C e n t e r O f	37.02								
C a t a w b a V a l l e y	59.82								
 <p style="font-size: small; text-align: center;">Panel Style: guide_con_recreational.ssi M.U.T.C.D.: 2009 Edition</p>									
<p>Letter positions are to the lower left corners</p> <p>USE NOTES: 1,3,4,6</p> <ol style="list-style-type: none"> 1. Legend and border shall be direct applied encapsulated lens reflective sheeting. 2. Legend and border shall be direct applied enclosed lens reflective sheeting. 3. Shields shall be encapsulated lens reflective sheeting on 0.8mm aluminum and demountable. 4. Background shall be encapsulated lens reflective sheeting. 5. Background shall be enclosed lens reflective sheeting. 6. Center arrows vertically on sign. 									
NORTH CAROLINA D.O.T. SIGN DETAIL									
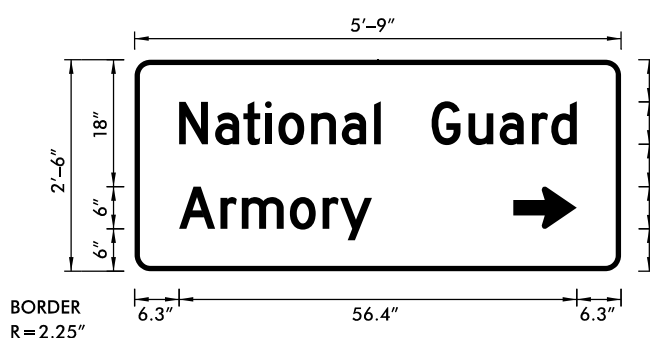
<p>SIGN NUMBER: 306 TYPE: D QUANTITY: 1</p> <p>SIGN WIDTH: 5'-0" HEIGHT: 2'-10" TOTAL AREA: 14.17 Sq.Ft.</p> <p>BORDER TYPE: FLUSH RECESS: 0" WIDTH: 0.75" RADII: 2.25"</p> <p>NO. Z BARS: LENGTH:</p>	<p>BACKG COLOR: Green /Green COPY COLOR: White</p> <p>MAJ. COPY SERIES: Ground</p> <p>ROUTE MARKERS:</p> <p>ARROW TYPES: 6.0"x9.0"(AR_Type D) 6.0"x9.0"(AR_Type D)</p> <p>MAT: 1.6 mm ALUMINUM</p>	<p>DESIGN BY: ABC PROJECT ID: I-5716</p> <p>CHECKED BY: JTG DIV: 12</p> <p>STD #: STD DATE: Apr 10, 2026</p>					
<p>LETTER POSITIONS</p> <table style="width: 100%; border-collapse: collapse;"> <tr> <td style="text-align: center;">H i c k o r y</td> <td style="text-align: right;">27.6</td> </tr> <tr> <td style="text-align: center;">A s h e v i l l e</td> <td style="text-align: right;">32.22</td> </tr> </table>				H i c k o r y	27.6	A s h e v i l l e	32.22
H i c k o r y	27.6						
A s h e v i l l e	32.22						
 <p style="font-size: small; text-align: center;">Panel Style: guide_con_destination_1-line_2012.ssi M.U.T.C.D.: 2009 Edition</p>							
<p>Letter positions are to the lower left corners</p> <p>USE NOTES: 1,3,4,6</p> <ol style="list-style-type: none"> 1. Legend and border shall be direct applied encapsulated lens reflective sheeting. 2. Legend and border shall be direct applied enclosed lens reflective sheeting. 3. Shields shall be encapsulated lens reflective sheeting on 0.8mm aluminum and demountable. 4. Background shall be encapsulated lens reflective sheeting. 5. Background shall be enclosed lens reflective sheeting. 6. Center arrows vertically on sign. 							
NORTH CAROLINA D.O.T. SIGN DETAIL							
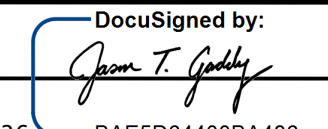
<p>SIGN NUMBER: 308 TYPE: D QUANTITY: 1</p> <p>SIGN WIDTH: 5'-9" HEIGHT: 2'-6" TOTAL AREA: 14.38 Sq.Ft.</p> <p>BORDER TYPE: FLUSH RECESS: 0" WIDTH: 0.75" RADII: 2.25"</p> <p>NO. Z BARS: LENGTH:</p>	<p>BACKG COLOR: Green COPY COLOR: White</p> <p>MAJ. COPY SERIES: Ground</p> <p>ROUTE MARKERS:</p> <p>ARROW TYPES: 6.0"x9.0"(AR_Type D)</p> <p>MAT: 1.6 mm ALUMINUM</p>	<p>DESIGN BY: ABC PROJECT ID: I-5716</p> <p>CHECKED BY: JTG DIV: 12</p> <p>STD #: STD DATE: Apr 10, 2026</p>					
<p>LETTER POSITIONS</p> <table style="width: 100%; border-collapse: collapse;"> <tr> <td style="text-align: center;">N a t i o n a l G u a r d</td> <td style="text-align: right;">56.4</td> </tr> <tr> <td style="text-align: center;">A r m o r y</td> <td style="text-align: right;">27.36</td> </tr> </table>				N a t i o n a l G u a r d	56.4	A r m o r y	27.36
N a t i o n a l G u a r d	56.4						
A r m o r y	27.36						
 <p style="font-size: small; text-align: center;">Panel Style: guide_con_destination_1-line_2012.ssi M.U.T.C.D.: 2009 Edition</p>							
<p>Letter positions are to the lower left corners</p> <p>USE NOTES: 1,3,4,6</p> <ol style="list-style-type: none"> 1. Legend and border shall be direct applied encapsulated lens reflective sheeting. 2. Legend and border shall be direct applied enclosed lens reflective sheeting. 3. Shields shall be encapsulated lens reflective sheeting on 0.8mm aluminum and demountable. 4. Background shall be encapsulated lens reflective sheeting. 5. Background shall be enclosed lens reflective sheeting. 6. Center arrows vertically on sign. 							
NORTH CAROLINA D.O.T. SIGN DETAIL							

TIP NO. I-5716	SHEET NO. SD-2
DocuSigned by:  APPROVED:	
DATE: 6/8/2026 BAE5D64400BA486...	
	
DOCUMENT NOT CONSIDERED FINAL UNLESS ALL SIGNATURES COMPLETED	
	

A. MORTON THOMAS AND ASSOCIATES, INC.
 500 ROCKFORD DRIVE, SUITE 315 • WAREHO, NC 27689
 (919) 855-9989 • NC LICENSE NO. F-1049
 WWW.AMTEngineering.com



**DOCUMENT NOT CONSIDERED FINAL
UNLESS ALL SIGNATURES COMPLETED**

AMT A. MORTON THOMAS AND ASSOCIATES, INC.
500 RIDGEFIELD DRIVE, SUITE 315 • WAREHOUSING, NC 27689
(919) 855-9989 • NC LICENSE NO. F-1049
WWW.AMTENGINEERING.COM

<p>SIGN NUMBER: 309 TYPE: D QUANTITY: 1</p> <p>BACKG COLOR: Blue COPY COLOR: White</p> <p>SIGN WIDTH: 3'-10" HEIGHT: 1'-11" TOTAL AREA: 7.35 Sq.Ft.</p> <p>BORDER TYPE: FLUSH RECESS: 0" WIDTH: 0.5" RADIUS: 1.5"</p> <p>NO. Z BARS: LENGTH:</p> <p>MAT'L: 1.6 mm ALUMINIUM</p>	<p>DESIGN BY: ABC PROJECT ID: I-5716</p> <p>CHECKED BY: JTG DIV: 12</p> <p>STD #: STD DATE: Apr 10, 2026</p>	<div style="text-align: center;"> </div>	
<p>LETTER POSITIONS</p> <table style="width: 100%; border-collapse: collapse;"> <tr> <td>V</td><td>i</td><td>t</td><td>o</td><td>r</td><td>I</td><td>n</td><td>f</td><td>o</td><td></td> </tr> <tr> <td>4.56</td><td>0.96</td><td>2.82</td><td>0.96</td><td>2.4</td><td>3.66</td><td>2.28</td><td>0.96</td><td>3.54</td><td>2.16</td><td>3.66</td><td>41.82</td> </tr> <tr> <td>C</td><td>e</td><td>n</td><td>t</td><td>e</td><td>r</td><td></td><td></td><td></td><td></td><td></td><td></td> </tr> <tr> <td>4.08</td><td>3.54</td><td>3.54</td><td>2.4</td><td>3.54</td><td>2.28</td><td></td><td></td><td></td><td></td><td></td><td>23.04</td> </tr> </table>		V	i	t	o	r	I	n	f	o		4.56	0.96	2.82	0.96	2.4	3.66	2.28	0.96	3.54	2.16	3.66	41.82	C	e	n	t	e	r							4.08	3.54	3.54	2.4	3.54	2.28						23.04	<p>Letter positions are to the lower left corners</p>
V	i	t	o	r	I	n	f	o	
4.56	0.96	2.82	0.96	2.4	3.66	2.28	0.96	3.54	2.16	3.66	41.82																																					
C	e	n	t	e	r	
4.08	3.54	3.54	2.4	3.54	2.28						23.04																																					
<p>USE NOTES: 1,3,4,6</p> <ol style="list-style-type: none"> 1. Legend and border shall be direct applied encapsulated lens reflective sheeting. 2. Legend and border shall be direct applied enclosed lens reflective sheeting. 3. Shields shall be encapsulated lens reflective sheeting on 0.8mm aluminum and demountable. 4. Background shall be encapsulated lens reflective sheeting. 5. Background shall be enclosed lens reflective sheeting. 6. Center arrows vertically on sign. 		<p>NORTH CAROLINA D.O.T. SIGN DETAIL</p>	

4/13/2026
 X:\Raleigh\114-568 - NCDOT - I-5716 I-40 Lenoir-Rhyne Interchange\05-CAD\I5716\Signing and Delineation\Signs\15716-SD-Series.dgn
 Jscarpenter