


PROJECT: W03293

**STATE OF NORTH CAROLINA
DEPARTMENT OF TRANSPORTATION**

**SIGNING PLAN
POLK COUNTY**

**LOCATION: US 176
TYPE OF WORK: GRADING, DRAINAGE, PAVING, AND RETAINING WALLS**

TIP NO. W03293	SHEET NO. SIGN-1
APPROVED: <u>Don A. Parker</u> <small>Signed by: 750B680ADEF440</small>	
DATE: 12/30/2025	
SEAL 	
DOCUMENT NOT CONSIDERED FINAL UNLESS ALL SIGNATURES COMPLETED	

ROADWAY STANDARD DRAWING

THE FOLLOWING ROADWAY STANDARDS AS APPEAR IN "ROADWAY STANDARD DRAWINGS" - PROJECT SERVICES UNIT - N.C. DEPARTMENT OF TRANSPORTATION - RALEIGH, N.C., DATED JANUARY 2024 ARE APPLICABLE TO THIS PROJECT AND BY REFERENCE HEREBY ARE CONSIDERED A PART OF THESE PLANS:

STD. NO.	TITLE
904.10	ORIENTATION OF GROUND MOUNTED SIGNS
904.50	MOUNTING OF TYPE 'D', 'E' AND 'F' SIGNS ON 'U' CHANNEL POSTS

GENERAL NOTES

- . SIGNS FURNISHED BY STATE
- . CONFIRM IN WRITING AT LEAST 4 MONTHS IN ADVANCE, THE ACTUAL DATE THE DEPARTMENT FURNISHED SIGNS WILL BE REQUIRED.
- . IF REMOVAL OR RELOCATION OF SIGNS ON PRIVATE STREET (NON-STATE MAINTAINED) IS REQUIRED DUE TO CONSTRUCTION, THE CONTRACTOR SHALL INFORM THE ENGINEER. THE WORK WILL BE COMPLETED BY OTHERS.
- . WHEN NOT STATIONED OR DIMENSIONED ON PLANS, ALL 'E' AND 'F' SIGNS SHALL BE FIELD LOCATED BY THE ENGINEER
- . ALL EXISTING SIGNS ON "U" CHANNEL POST WITHIN THE PROJECT LIMITS SHALL BE REMOVED AND DISPOSED OF UNLESS OTHERWISE NOTED ON PLANS.
- . THE BACKGROUND FOR TYPE E & F SIGNS SHALL BE TYPE C REFLECTIVE SHEETING.
- . SEE ROADWAY PLANS FOR GUARD/GUIDE RAIL DETAILS.

SUMMARY OF QUANTITIES


ITEM NO.		ITEM DESCRIPTION	QUANTITY	UNIT
DESC. NO.	SECT. NO.			
4072000000	903	SUPPORTS, 3 LB STEEL U-CHANNEL	67.5	L.F.
4102000000	904	SIGN ERECTION, TYPE E	4	EA.
4155000000	907	DISPOSAL OF SIGN SYSTEM, U-CHANNEL	4	EA.

INDEX

SHEET NO.	DESCRIPTION
SIGN-1	TITLE SHEET
SIGN-2	E SHEETS
SIGN-3-6	EXISTING AND PROPOSED SIGN DETAIL SHEETS

PLAN SUBMITTED TO: NCDOT

JEANETTE WHITE, P.E. DIVISION 14 PROJECT TEAM LEAD

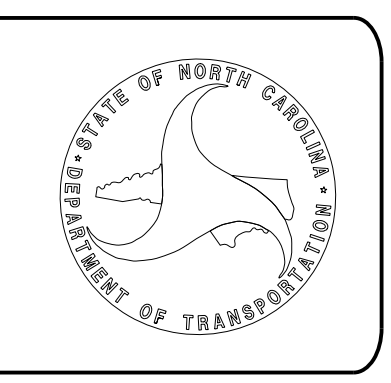

PLAN PREPARED BY: TGS ENGINEERS


DON A. PARKER, P.E. PROJECT ENGINEER
CODA BRANNAN, E.I. DESIGN ENGINEER

TGS ENGINEERS

TGS ENGINEERS
706 HILLSBOROUGH ST. SUITE 200
RALEIGH, NC 27603
PH (919) 773-8887
CORP. LICENSE NO.: C-0275

APPROVED: *Don A. Parker*
750B9E90ADEF440.


DATE: 12/30/2025

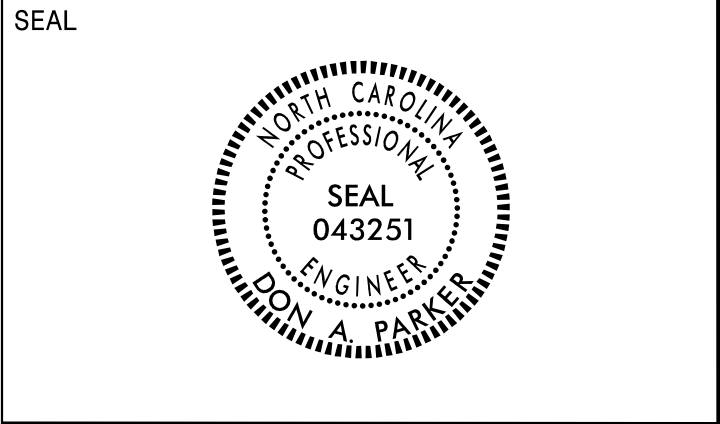

**DOCUMENT NOT CONSIDERED FINAL
UNLESS ALL SIGNATURES COMPLETED**

TGS ENGINEERS
706 HILLSBOROUGH STREET
(SUITE 200)
RALEIGH, NC 27603
PH: (919) 773-8887
CORP. LICENSE NO.: C-0275


401 QUANTITY REQ'D 1

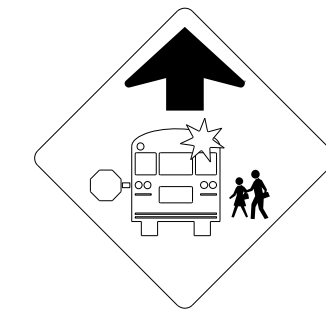

36 X 36
S3-1

ONE "U" POSTS PER SIGN

402 QUANTITY REQ'D 1

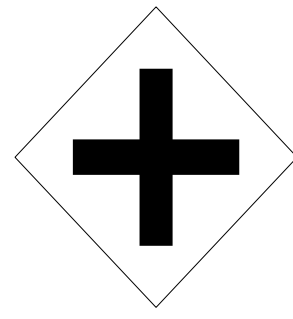

30 X 30
W2-1

ONE "U" POSTS PER SIGN


403 QUANTITY REQ'D 1



18 X 18
W13-1P

MOUNT BELOW SIGN 401
IN 1 INSTALLATION


404 QUANTITY REQ'D 1

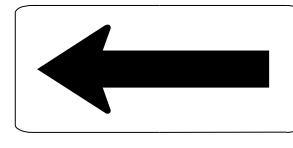

48 X 24
W1-6

TWO "U" POSTS PER SIGN

405 QUANTITY REQ'D 1

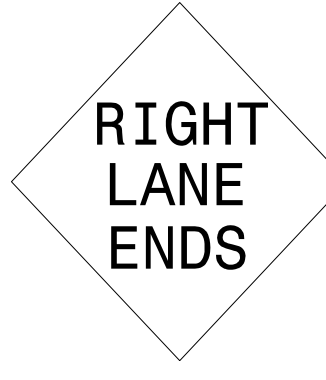
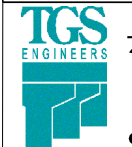




36 X 36
W9-1

ONE "U" POST PER SIGN

TYPE "E" SIGNS

I:\3\2025\X:\NC001\Div 14 US 176 Repair\Signing and Delineation\Signing\US 176_Sgn-50N_02.dgn
User:tcbrannen

TIP NO. W03293	SHEET NO. SIGN-3
Signed by: <i>Don A. Parker</i> 75D8E90ADEF440	
APPROVED:	
DATE: 12/30/2025	
SEAL	
	
DOCUMENT NOT CONSIDERED FINAL UNLESS ALL SIGNATURES COMPLETED	
 TGS ENGINEERS 706 HILLSBOROUGH STREET (SUITE 200) RALEIGH, NC 27603 PH: (919) 773-8887 CORP. LICENSE NO.: C-0275	

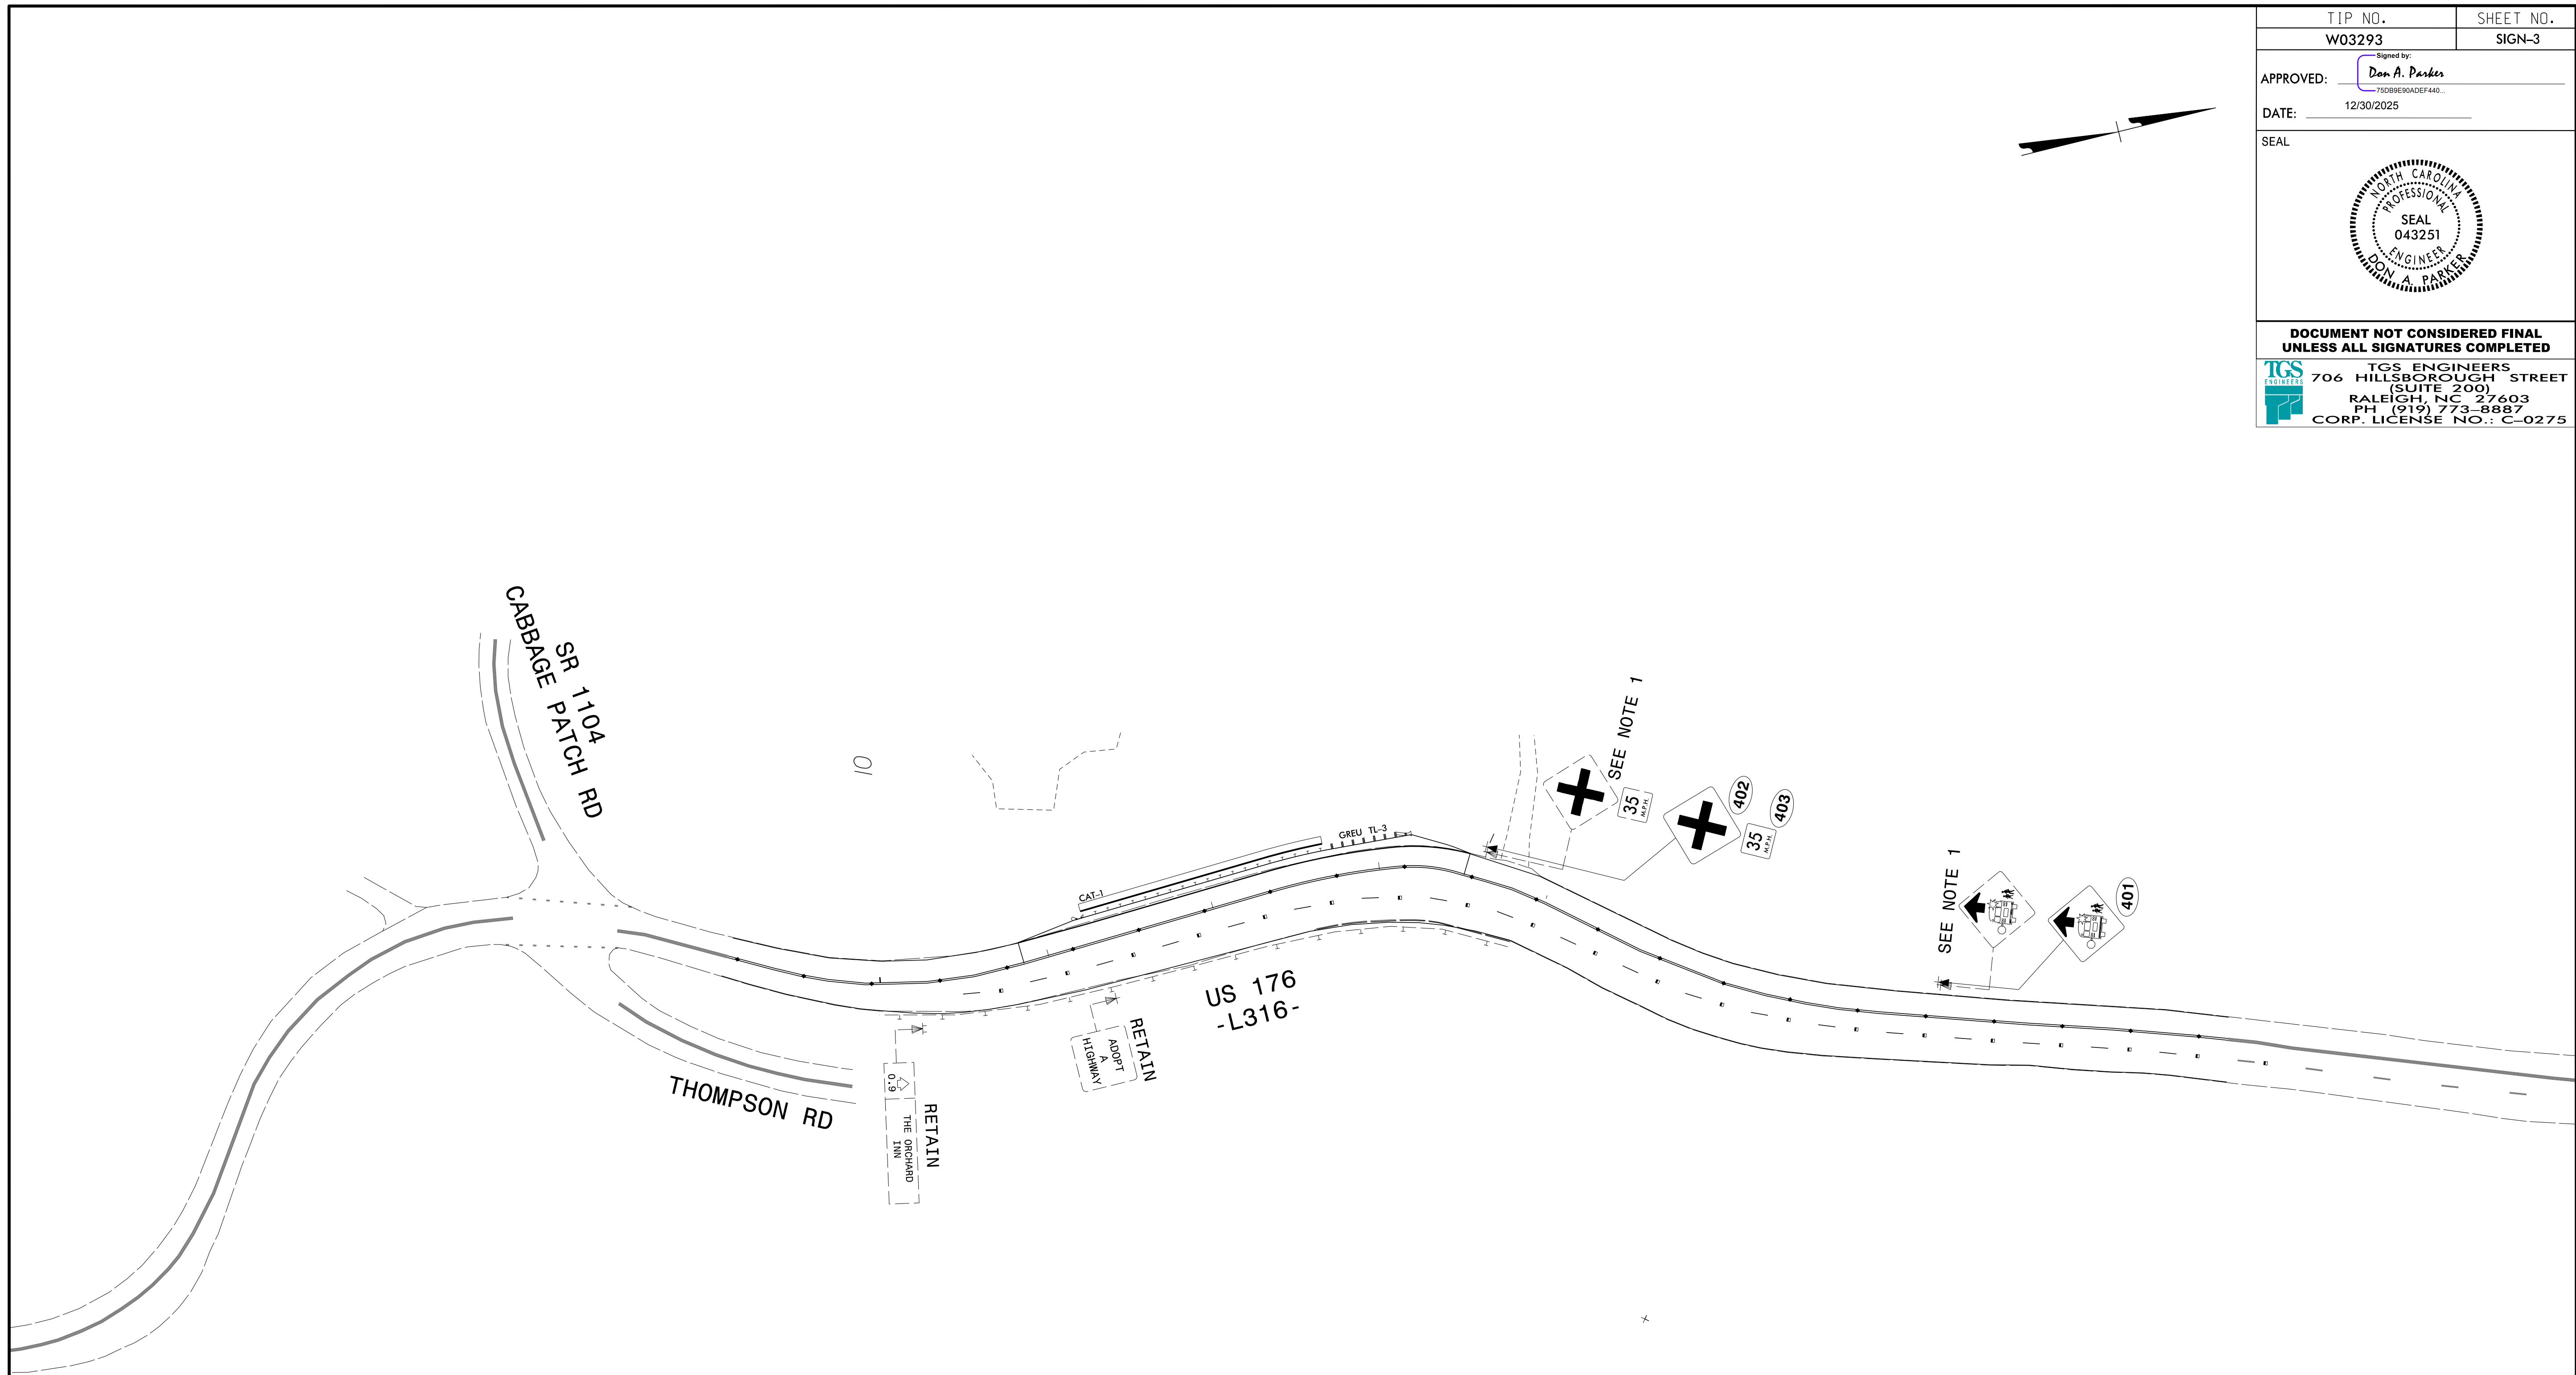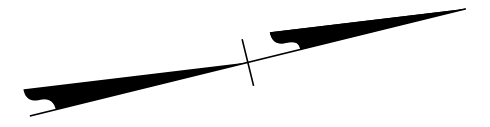


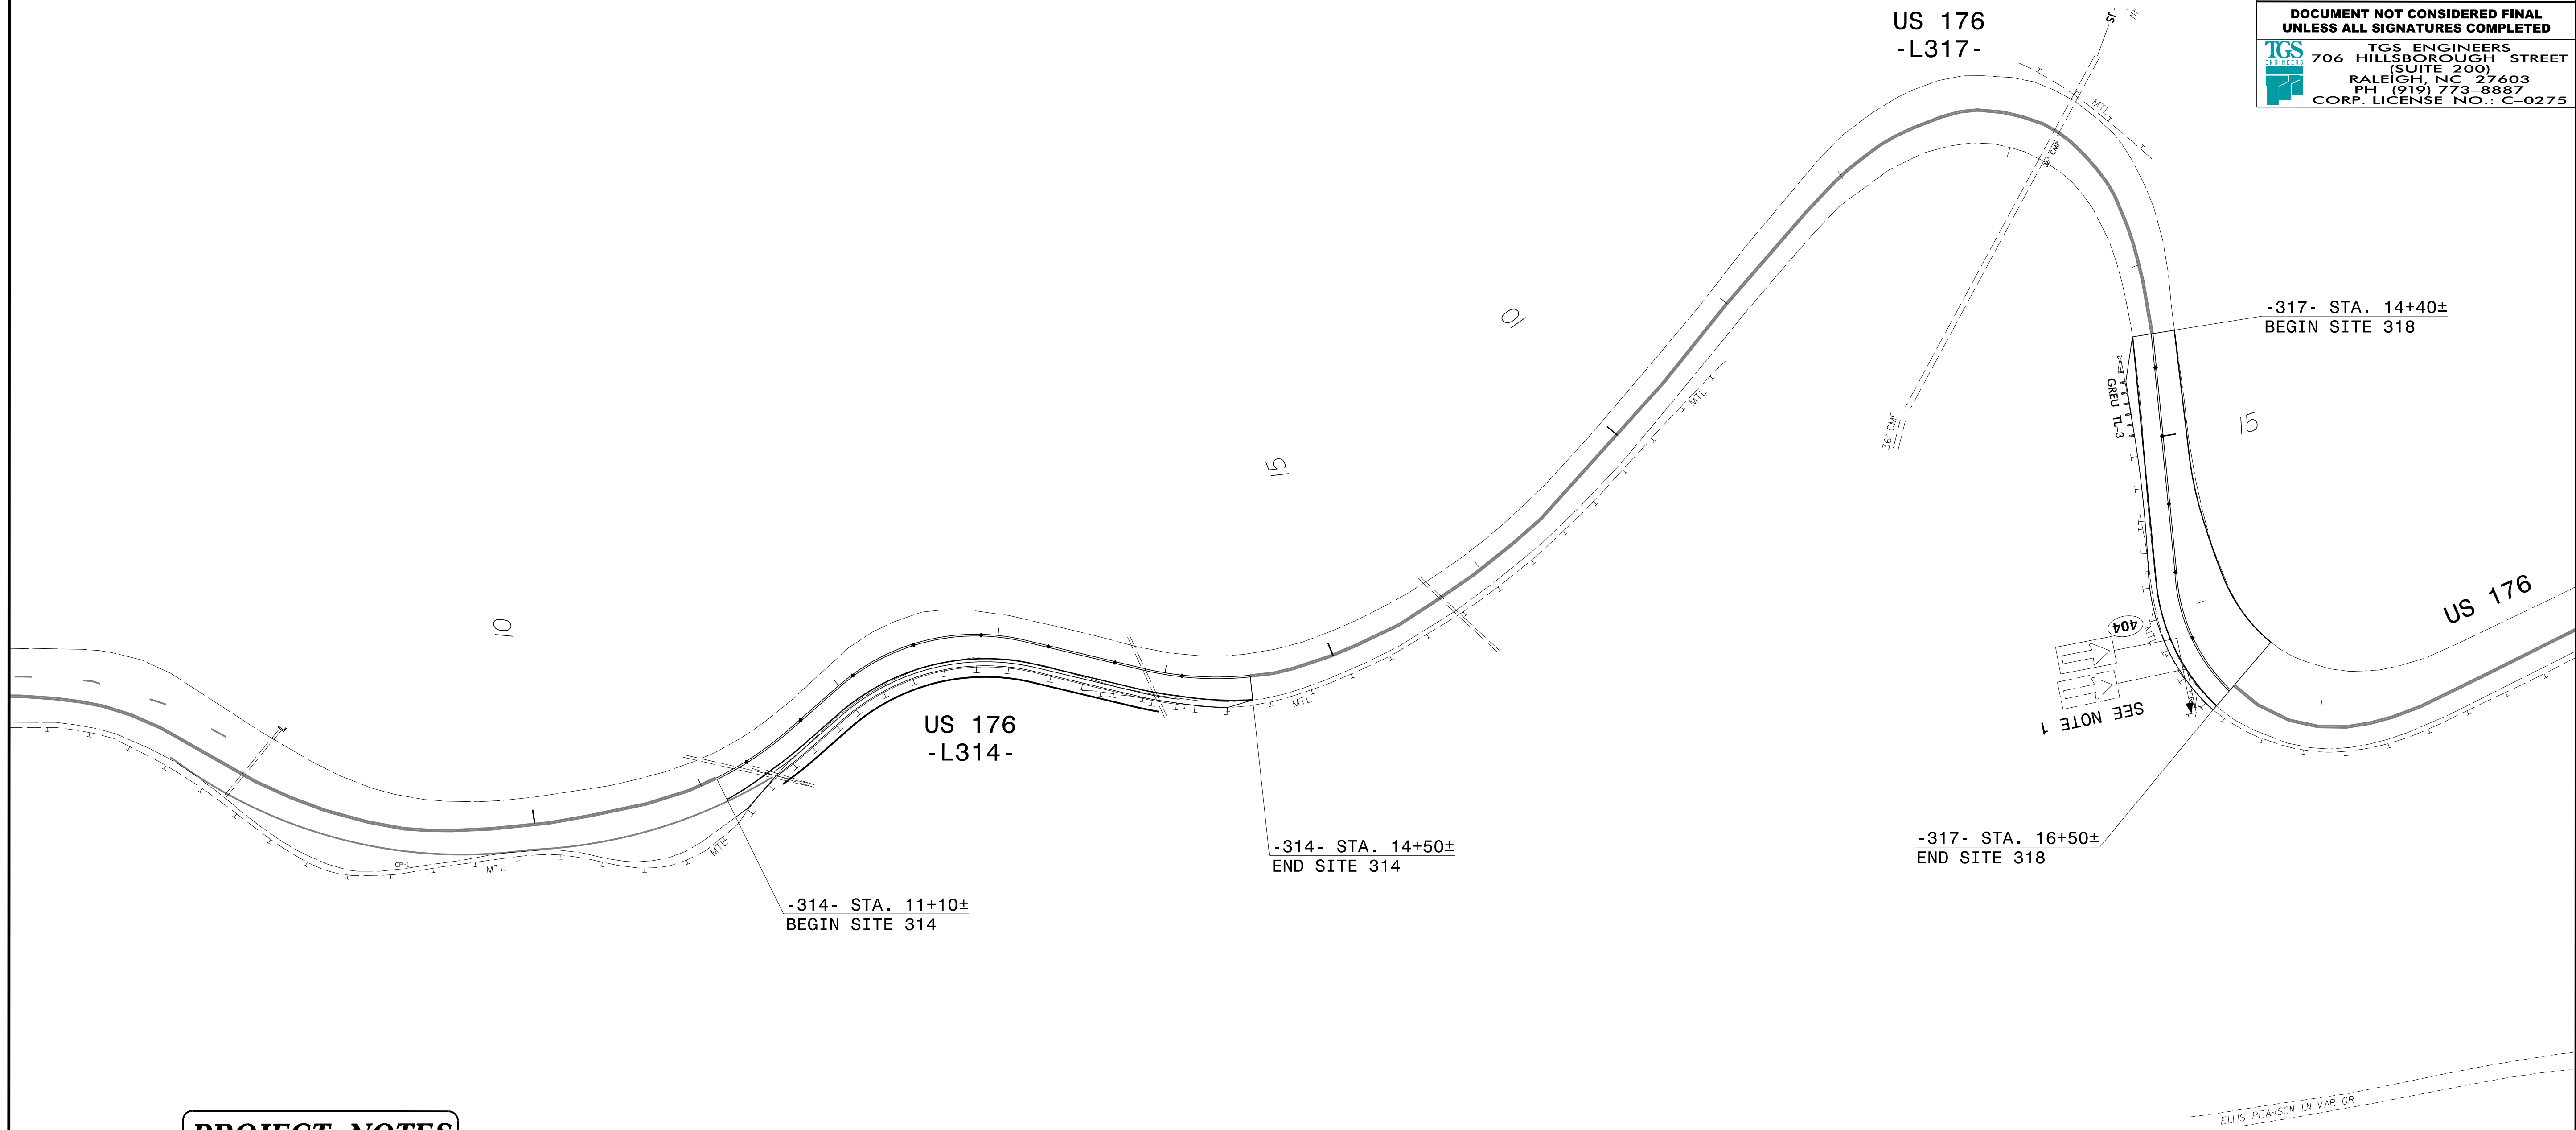
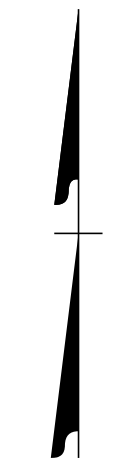
PROJECT NOTES

1. DISPOSAL OF SIGN SYSTEM, U-CHANNEL

**SITE 316
EXISTING/PROPOSED SIGNS**

11/3/2025 X:\N6601\Div 14 US 176 Repair\Signing and Delineation\Signing\US176_Sgn_SGN_03.dgn User:tebrannon

TIP NO. W03293	SHEET NO. SIGN-4
APPROVED: <i>Don A. Parker, Jr.</i> <small>750B8E9ADEF440</small>	
DATE: 5/21/2026	
SEAL	
	
DOCUMENT NOT CONSIDERED FINAL UNLESS ALL SIGNATURES COMPLETED	
 TGS ENGINEERS 706 HILLSBOROUGH STREET (SUITE 200) RALEIGH, NC 27603 PH: (919) 773-8887 CORP. LICENSE NO.: C-0275	






PROJECT NOTES

- DISPOSAL OF SIGN SYSTEM, U-CHANNEL

**SITE 314 & 318
EXISTING/PROPOSED SIGNS**

5/20/2026
X:\NC001\Div 14 US 176 Repair\Signing and Delineation\Signing\US176_Sgn_SGN_04.dgn
User:tcbrannan

TIP NO. W03293	SHEET NO. SIGN-5
APPROVED: <i>Don A. Parker</i> <small>Signed by: 750B8E90ADEF440</small>	
DATE: 12/30/2025	
SEAL	
	
DOCUMENT NOT CONSIDERED FINAL UNLESS ALL SIGNATURES COMPLETED	
 TGS ENGINEERS 706 HILLSBOROUGH STREET (SUITE 200) RALEIGH, NC 27603 PH: (919) 773-8887 CORP. LICENSE NO.: C-0275	

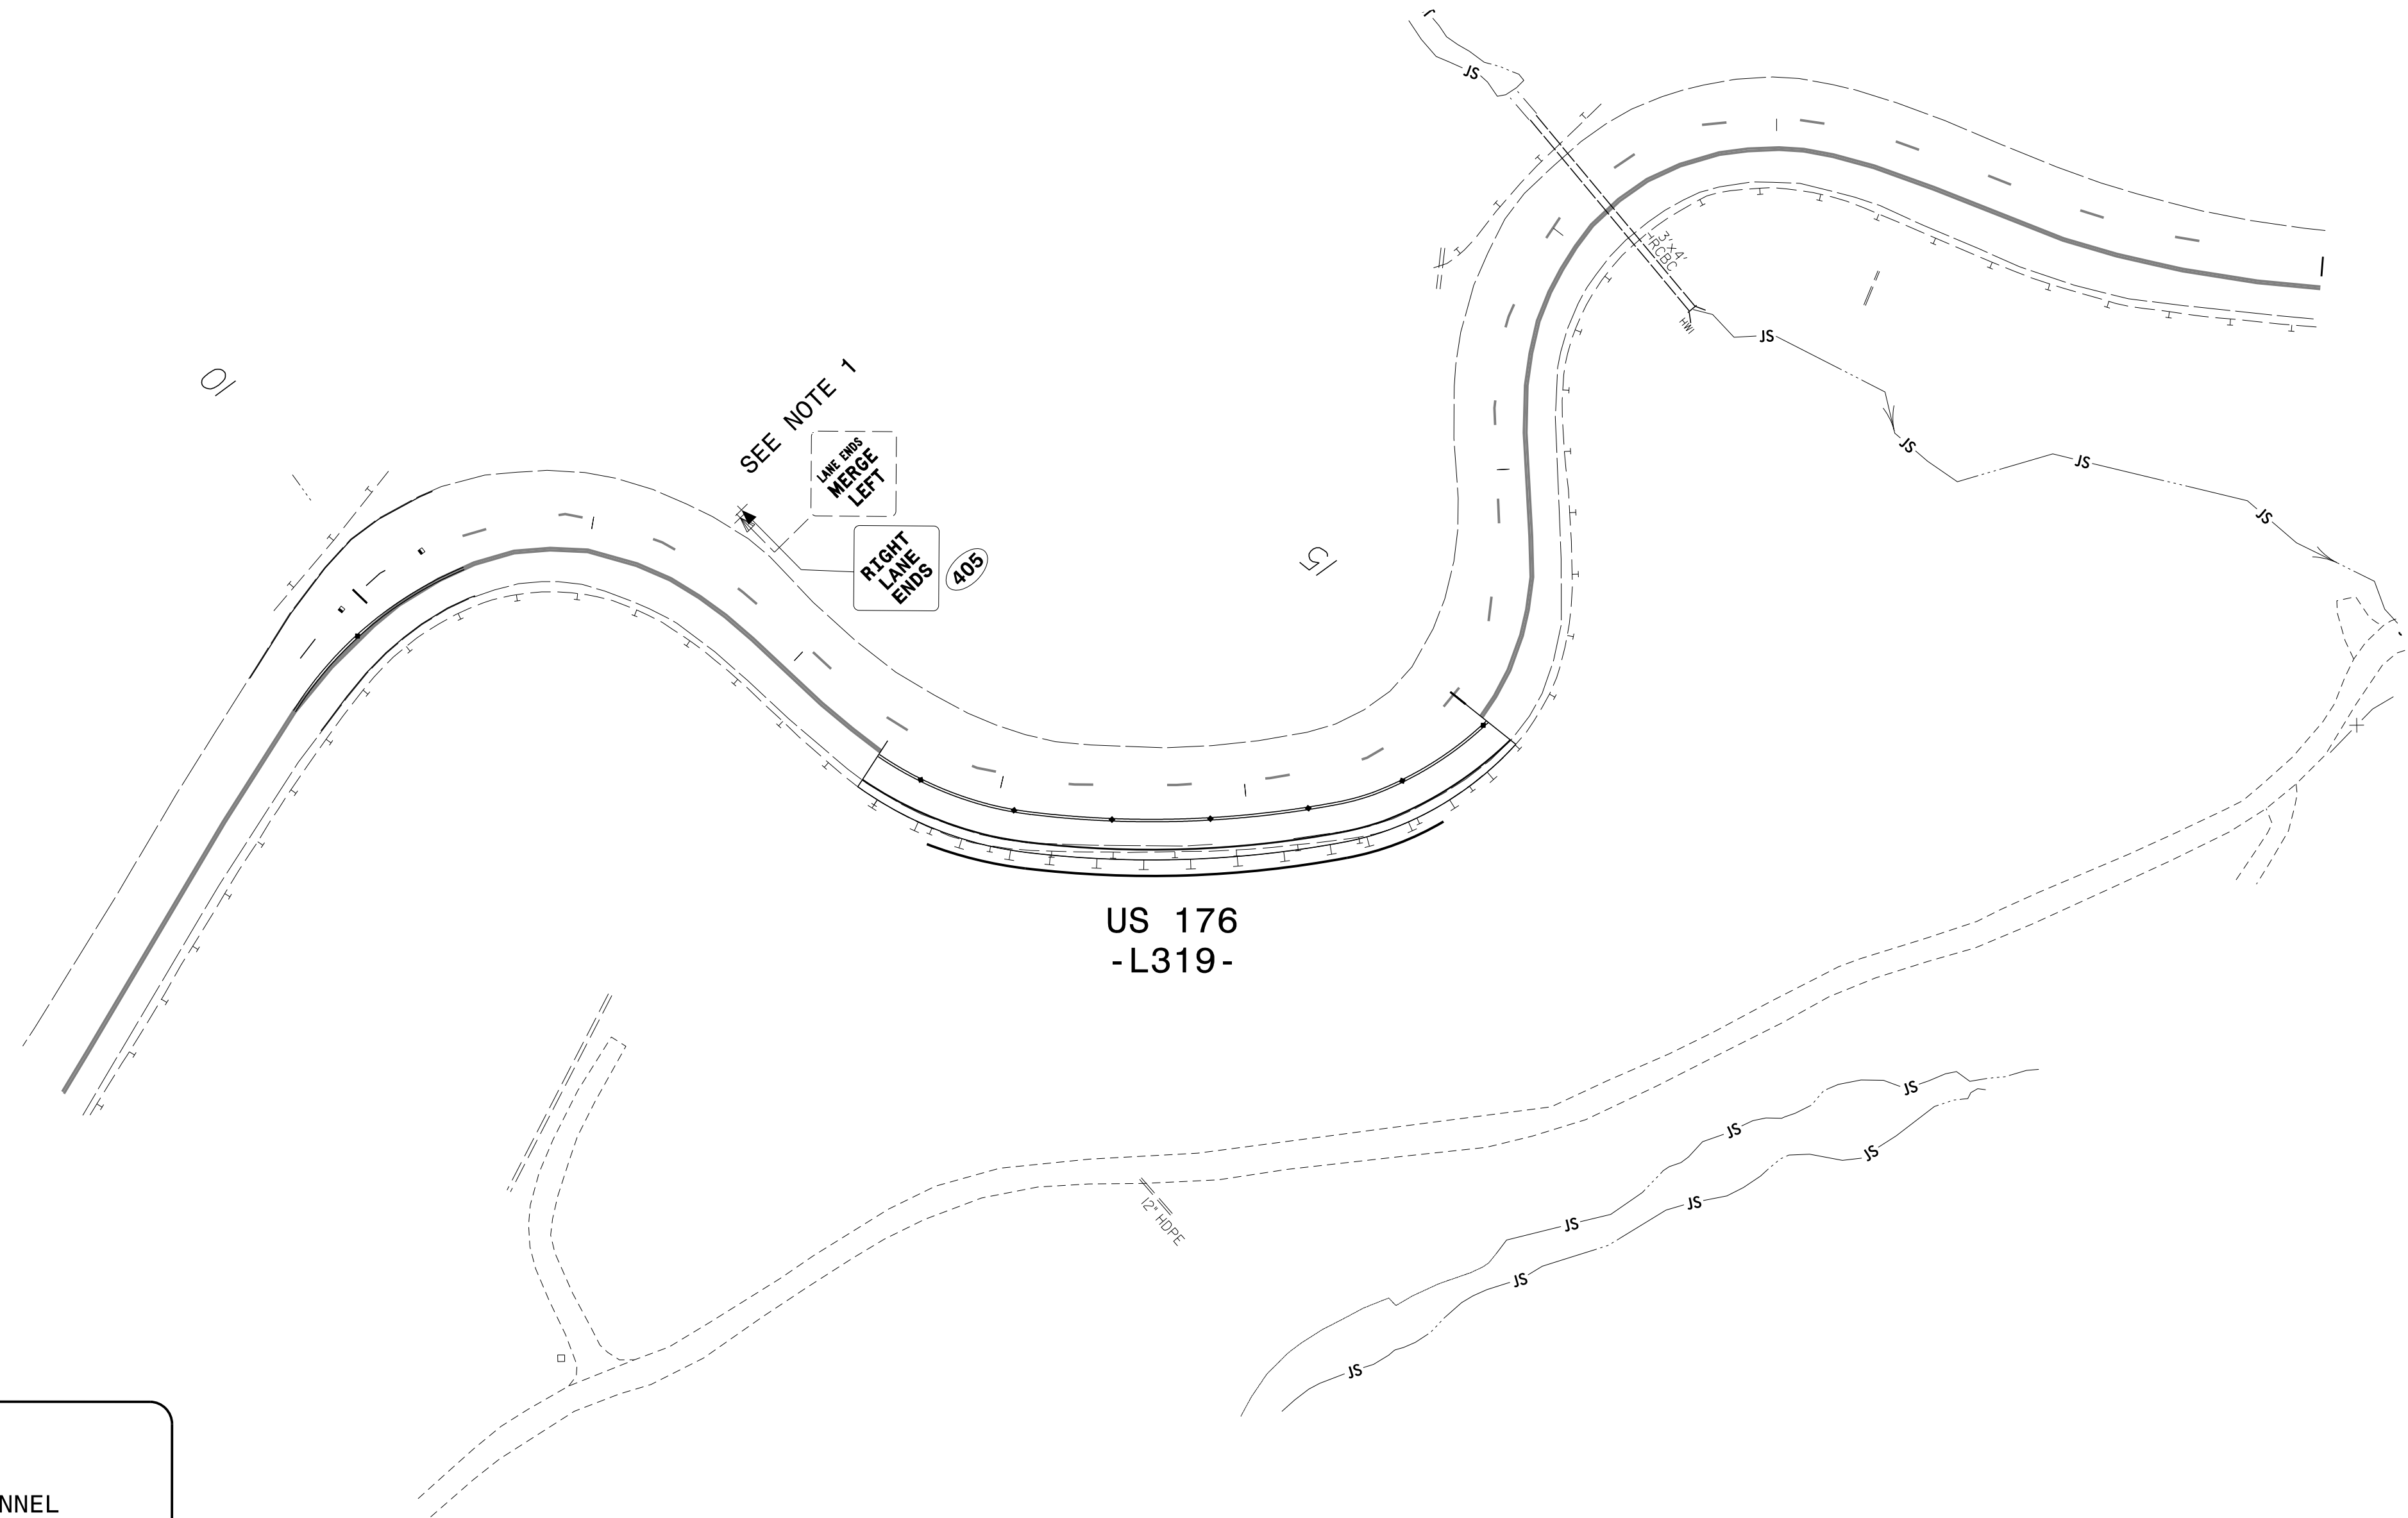

PROJECT NOTES

1. DISPOSAL OF SIGN SYSTEM, U-CHANNEL

**SITE 319
EXISTING/PROPOSED SIGNS**

11/3/2025
 X:\N6601\Div 14 US 176 Repair\Signing and Delineation\Signing\US176_Sgn_SGN_05.dgn
 User: tbrannan

APPROVED: *Don A. Parker*
75089E90ADEF440...



DATE: 12/30/2025

SEAL



**DOCUMENT NOT CONSIDERED FINAL
UNLESS ALL SIGNATURES COMPLETED**

TGS ENGINEERS
706 HILLSBOROUGH STREET
(SUITE 200)
RALEIGH, NC 27603
PH: (919) 773-8887
CORP. LICENSE NO.: C-0275

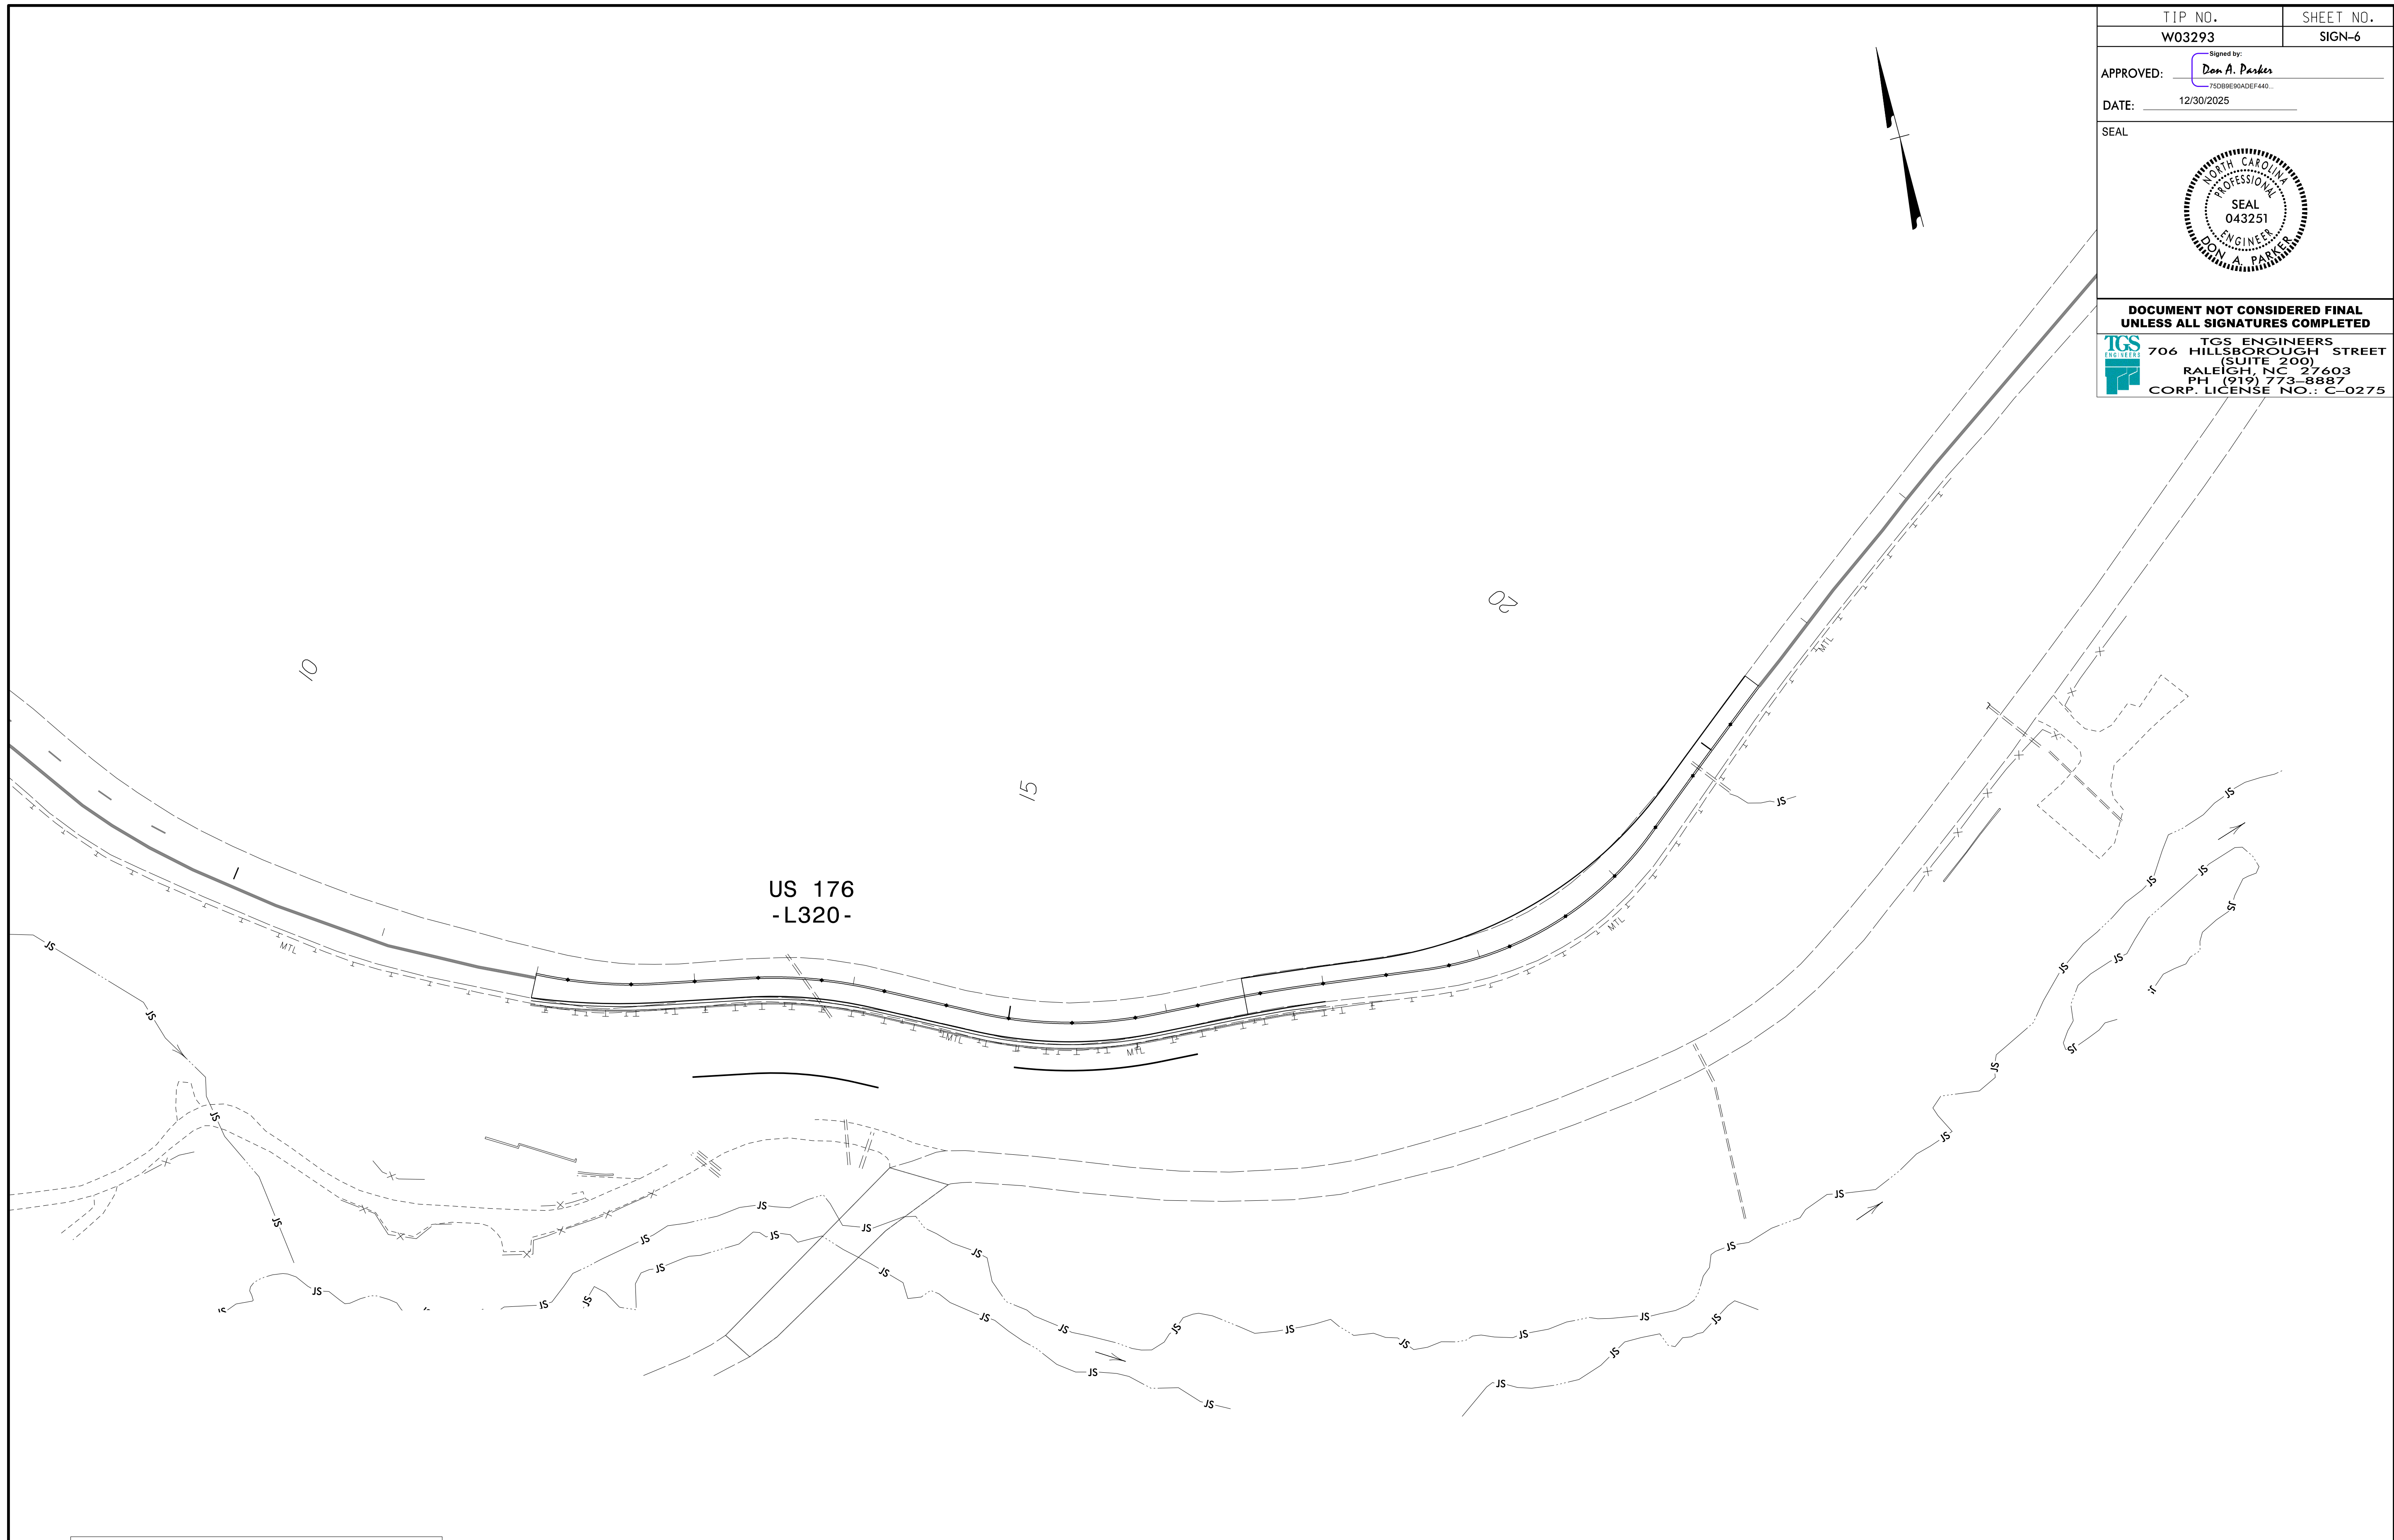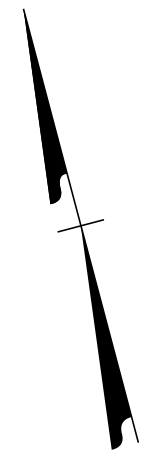

NOTE: NO EXISTING SIGNS WITHIN OR
IN THE NEAR PROXIMITY OF
SITE 320.

**SITE 320
EXISTING/PROPOSED SIGNS**

11/3/2025 10:14 AM
X:\N6001\Div 14 US 176 Repair\Signing and Delineation\Signing\US176_Sgn_SGN_06.dgn
User: tbrannon