

PROJECT: W03293

STATE OF NORTH CAROLINA
DEPARTMENT OF TRANSPORTATION

SIGNING PLAN
POLK COUNTY

LOCATION: US 176
TYPE OF WORK: GRADING, DRAINAGE, PAVING, AND RETAINING WALLS

TIP NO.
W03293

SHEET NO.
SIGN - 1

Signed by:
Don A. Parker
75DB9E930ADEF440.

APPROVED:

DATE:

12/30/2025

SEAL



DOCUMENT NOT CONSIDERED FINAL
UNLESS ALL SIGNATURES COMPLETED

ROADWAY STANDARD DRAWING

THE FOLLOWING ROADWAY STANDARDS AS APPEAR IN "ROADWAY STANDARD DRAWINGS" -
PROJECT SERVICES UNIT - N.C. DEPARTMENT OF TRANSPORTATION - RALEIGH, N.C.,
DATED JANUARY 2024 ARE APPLICABLE TO THIS PROJECT AND BY REFERENCE HEREBY ARE
CONSIDERED A PART OF THESE PLANS:

STD. NO.	TITLE
904.10	ORIENTATION OF GROUND MOUNTED SIGNS
904.50	MOUNTING OF TYPE 'D', 'E' AND 'F' SIGNS ON 'U' CHANNEL POSTS

GENERAL NOTES

- . SIGNS FURNISHED BY STATE
- . CONFIRM IN WRITING AT LEAST 4 MONTHS IN ADVANCE, THE ACTUAL DATE THE DEPARTMENT FURNISHED SIGNS WILL BE REQUIRED.
- . IF REMOVAL OR RELOCATION OF SIGNS ON PRIVATE STREET (NON-STATE MAINTAINED) IS REQUIRED DUE TO CONSTRUCTION, THE CONTRACTOR SHALL INFORM THE ENGINEER. THE WORK WILL BE COMPLETED BY OTHERS.
- . WHEN NOT STATIONED OR DIMENSIONED ON PLANS, ALL 'E' AND 'F' SIGNS SHALL BE FIELD LOCATED BY THE ENGINEER
- . ALL EXISTING SIGNS ON "U" CHANNEL POST WITHIN THE PROJECT LIMITS SHALL BE REMOVED AND DISPOSED OF UNLESS OTHERWISE NOTED ON PLANS.
- . THE BACKGROUND FOR TYPE E & F SIGNS SHALL BE TYPE C REFLECTIVE SHEETING.
- . SEE ROADWAY PLANS FOR GUARD/GUIDE RAIL DETAILS.

SUMMARY OF QUANTITIES

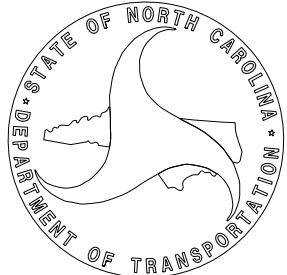
ITEM NO.		ITEM DESCRIPTION	QUANTITY	UNIT
DESC. NO.	SECT. NO.			
4072000000	903	SUPPORTS, 3 LB STEEL U-CHANNEL	159.5	L.F.
4102000000	904	SIGN ERECTION, TYPE E	12	EA.
4108000000	904	SIGN ERECTION, TYPE F	1	EA.
4116100000	904	SIGN ERECTION, RELOCATE SIGN TYPE E	2	EA.
4155000000	907	DISPOSAL OF SIGN SYSTEM, U-CHANNEL	8	EA.
4192000000	907	DISPOSAL OF SUPPORT, U-CHANNEL	2	EA.
4238000000	907	DISPOSAL OF SIGN, D, E OR F	2	EA.

INDEX

SHEET NO.	DESCRIPTION
SIGN-1	TITLE SHEET
SIGN-2	E AND F SHEETS
SIGN-3-7	EXISTING AND PROPOSED SIGN DETAIL SHEETS


PLAN SUBMITTED TO: NCDOT

JEANETTE WHITE, P.E. DIVISION 14 PROJECT TEAM LEAD










PLAN PREPARED BY: TGS ENGINEERS

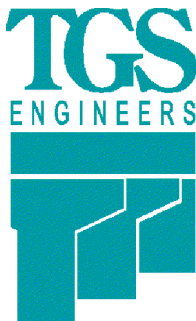DON A. PARKER, P.E. PROJECT ENGINEER
CODA BRANNAN, E.I. DESIGN ENGINEER




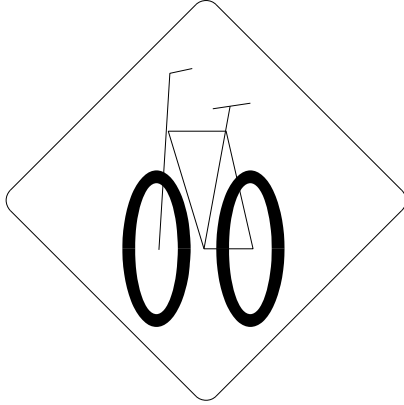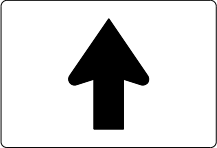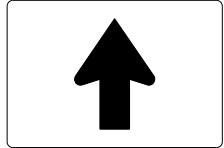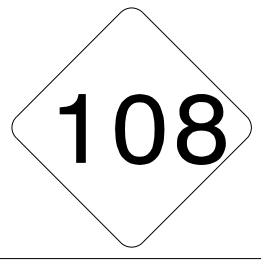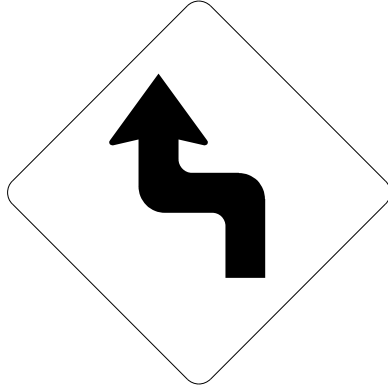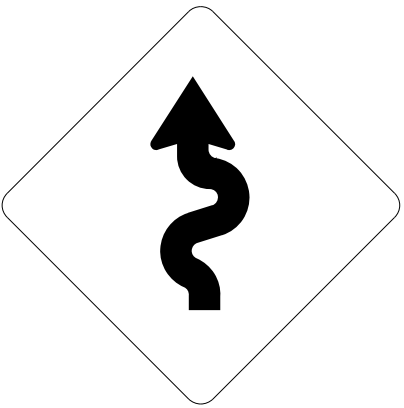TGS ENGINEERS
706 HILLSBOROUGH ST. SUITE 200
RALEIGH, NC 27603
PH (919) 773-8887
CORP. LICENSE NO.: C-0275

TYPE E SIGNS			TYPE F SIGNS			
401 QUANTITY REQ'D 1  36 X 36 W9-1 ONE "U" POST PER SIGN	406 QUANTITY REQ'D 1  30 X 30 W11-1 YELLOW/GREEN REFLECTIVE SHEETING ONE "U" POST PER SIGN		501  24 X 12 M4-5P 24 X 12 M4-5P 24 X 24 M1-1 30 X 24 M1-5 21 X 15 M6-3P 21 X 15 M6-3P			
402 QUANTITY REQ'D 4  30 X 30 W5-2 ONE "U" POST PER SIGN	407 QUANTITY REQ'D 1  18 X 12 W16-1P YELLOW/GREEN REFLECTIVE SHEETING MOUNT BELOW SIGN 406 IN 1 INSTALLATION					
403 QUANTITY REQ'D 1  30 X 30 W1-3 ONE "U" POST PER SIGN	408 QUANTITY REQ'D 1  30 X 30 W1-5 ONE "U" POST PER SIGN					
404 QUANTITY REQ'D 2  18 X 18 W13-1P MOUNT BELOW SIGN 403 IN 1 INSTALLATION MOUNT BELOW SIGN 408 IN 1 INSTALLATION						
405 QUANTITY REQ'D 1  12 X 36 OM3-R ONE "U" POST PER SIGN						TYPE "E" AND "F" SIGNS

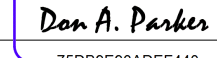TIP NO.	SHEET NO.
W03293	SIGN-2
Signed by: APPROVED: 	
DATE: 12/30/2025	
SEAL 	
DOCUMENT NOT CONSIDERED FINAL UNLESS ALL SIGNATURES COMPLETED	
 TGS ENGINEERS 706 HILLSBOROUGH STREET (SUITE 200) RALEIGH, NC 27603 PH (919) 773-8887 CORP. LICENSE NO.: C-0275	

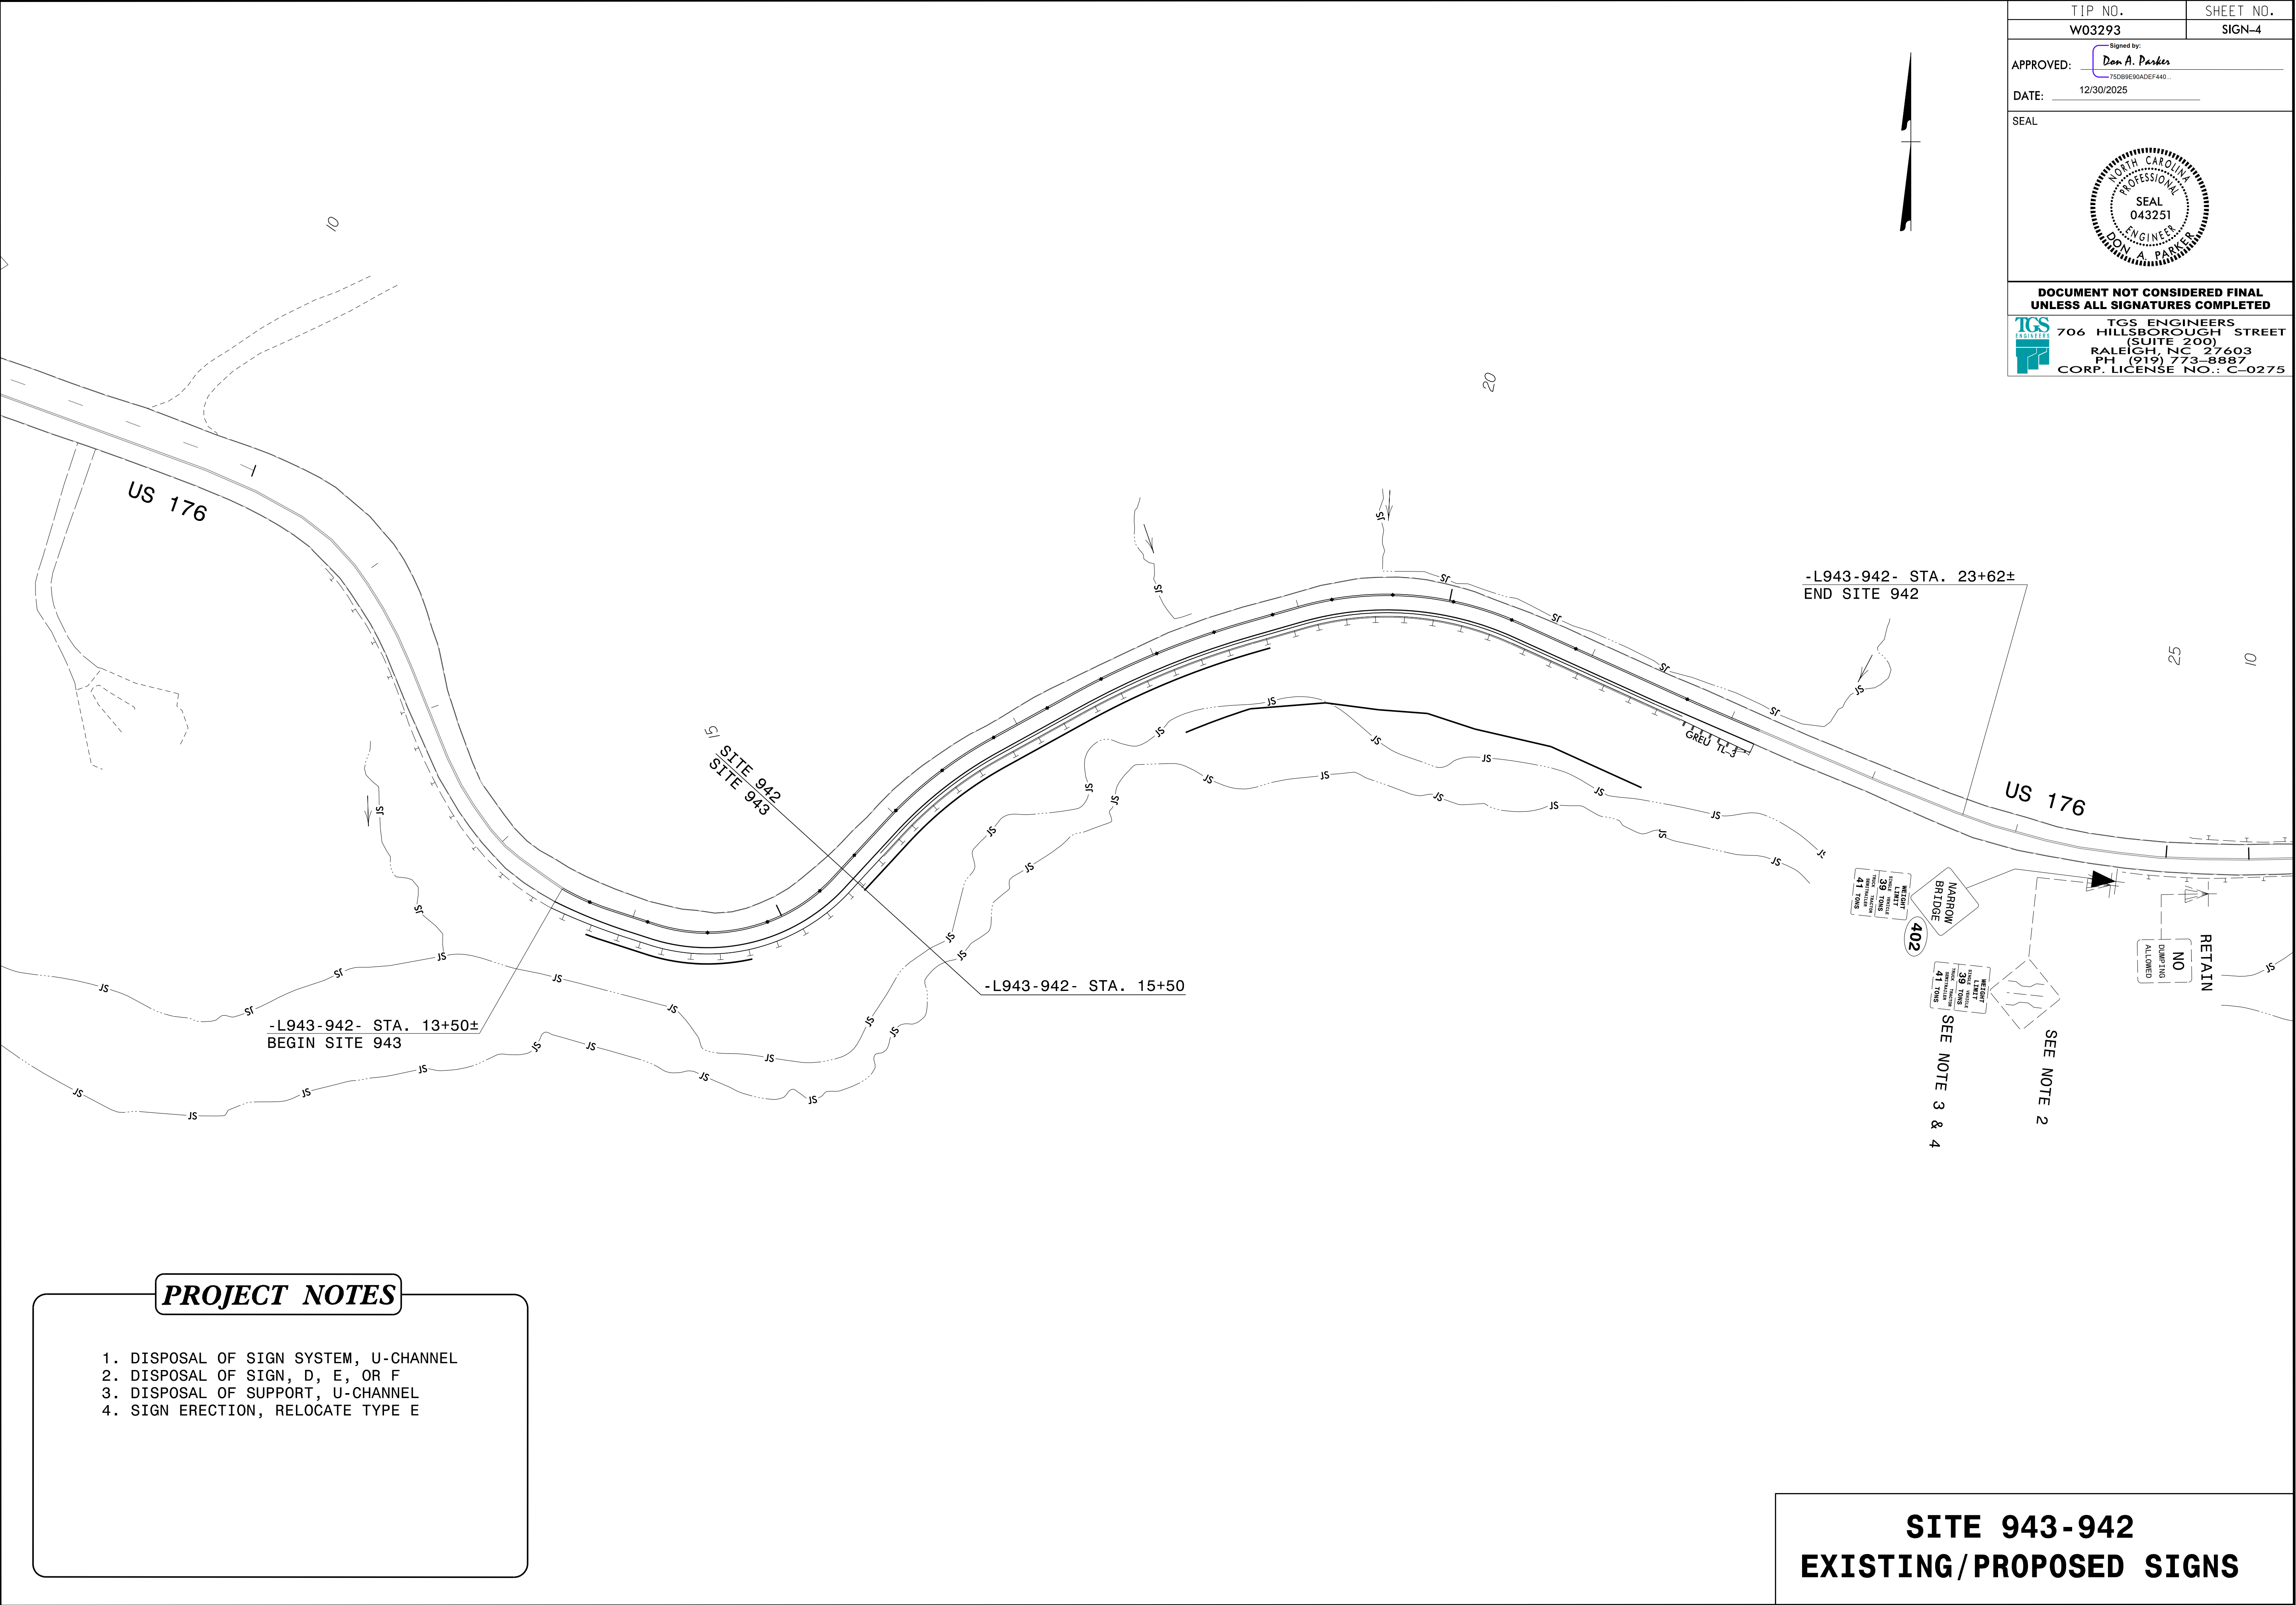X:\NC001\Div 14 US 176 Repair\Signing and Delineation\Signing\900a Sites\US 176 900a_Sgn_SGN_02.dgn
10/16/2025
User:tcbrannen




PROJECT NOTES

1. DISPOSAL OF SIGN SYSTEM, U-CHANNEL

2. DISPOSAL OF SIGN, D, E, OR F

3. DISPOSAL OF SUPPORT, U-CHANNEL

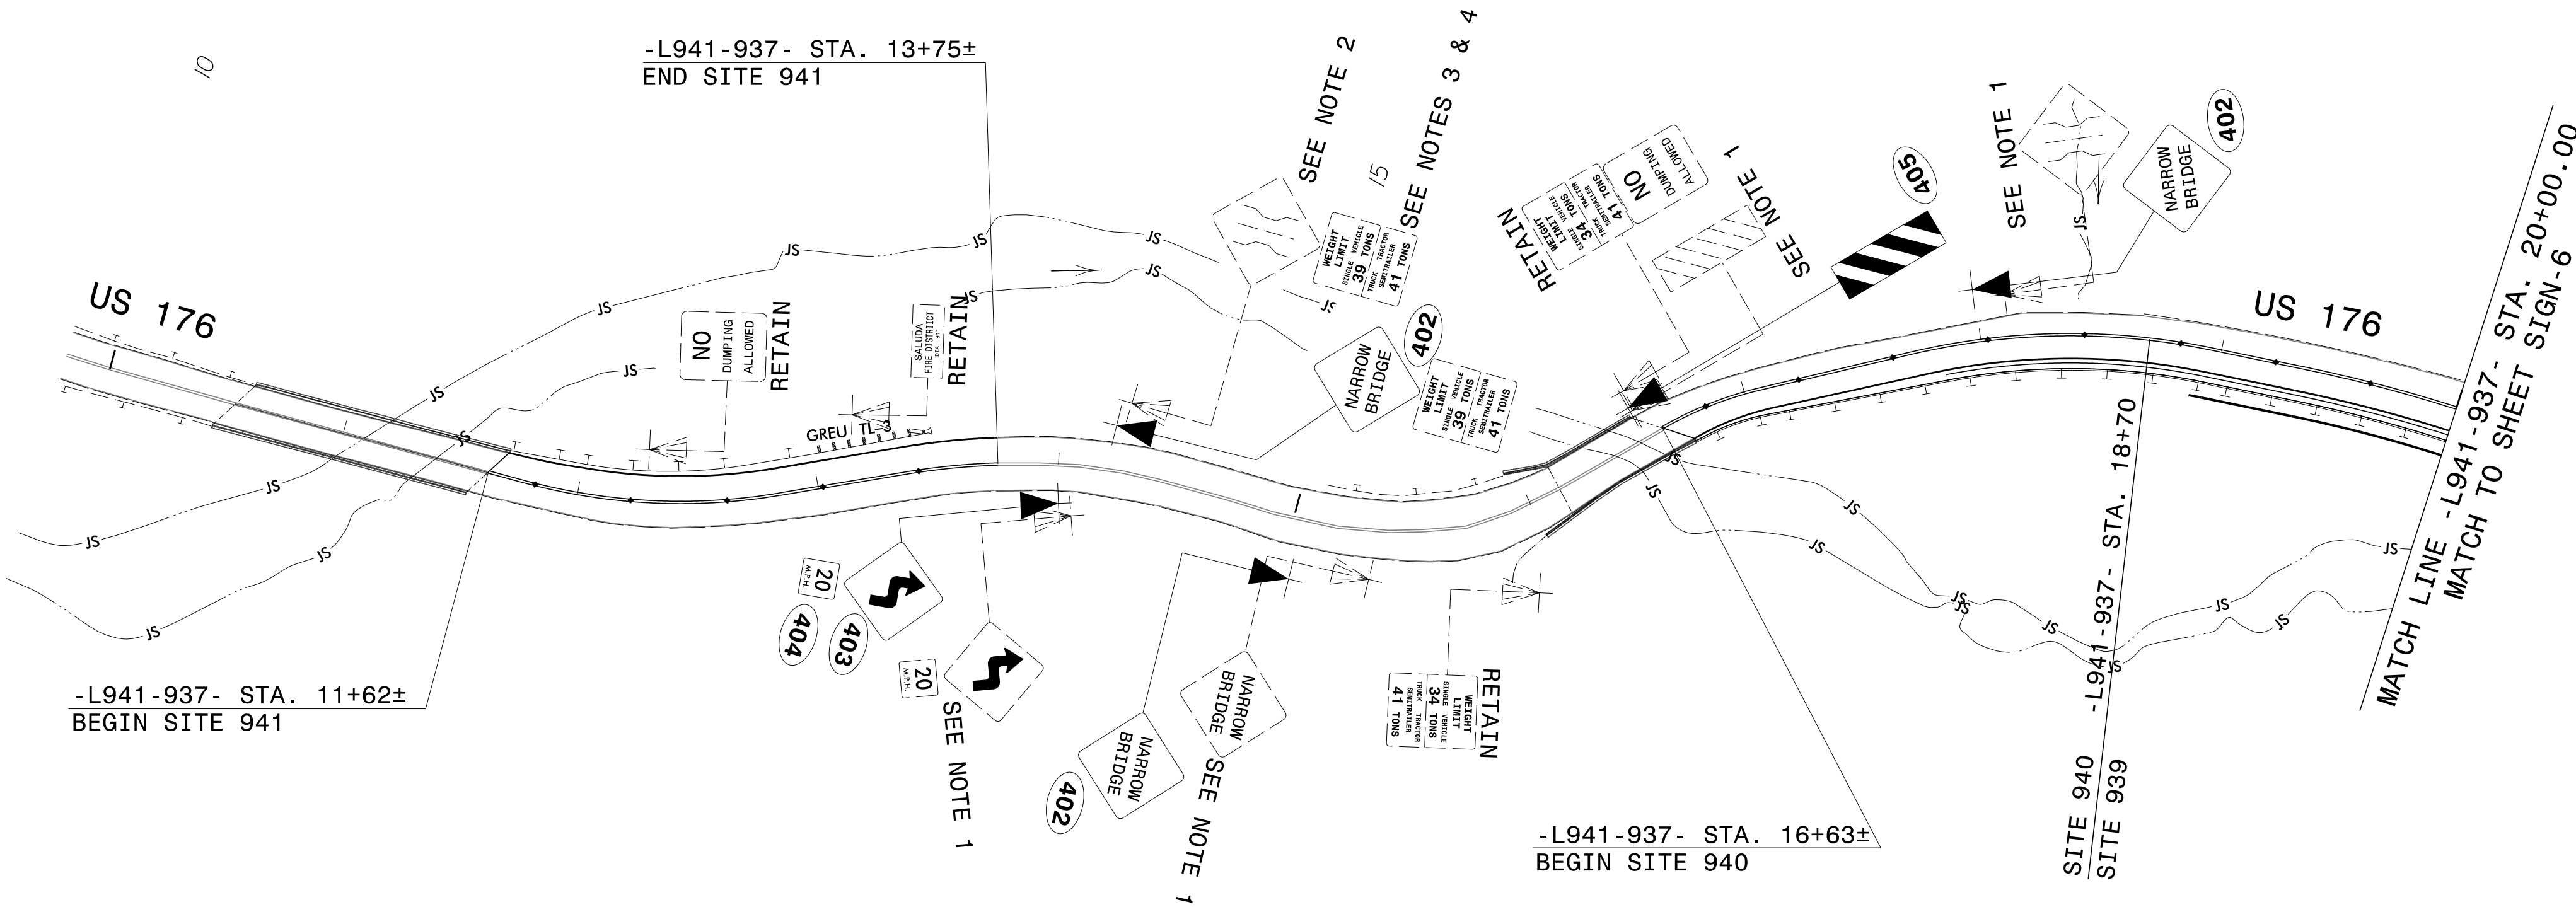4. SIGN ERECTION, RELOCATE TYPE E




SITE 941-939
EXISTING/PROPOSED SIGNS



TIP NO.	SHEET NO.
W03293	SIGN-5
APPROVED: Signed by: Don A. Parker 750B8E90ADEF440...	
DATE: 12/30/2025	
SEAL	
North Carolina Professional Engineer Seal Don A. Parker 043251	
DOCUMENT NOT CONSIDERED FINAL UNLESS ALL SIGNATURES COMPLETED	
TGS ENGINEERS 706 HILLSBOROUGH STREET (SUITE 200) RALEIGH, NC 27603 PH: (919) 773-8887 CORP. LICENSE NO.: C-0275	

10/16/2025
X:\NCDOT\Div 14 US 176 Repair\Signing and Delineation\Signing\900 Sites\US176 900 Sgn-SGN_06.dgn
User:cbrennan

PROJECT NOTES

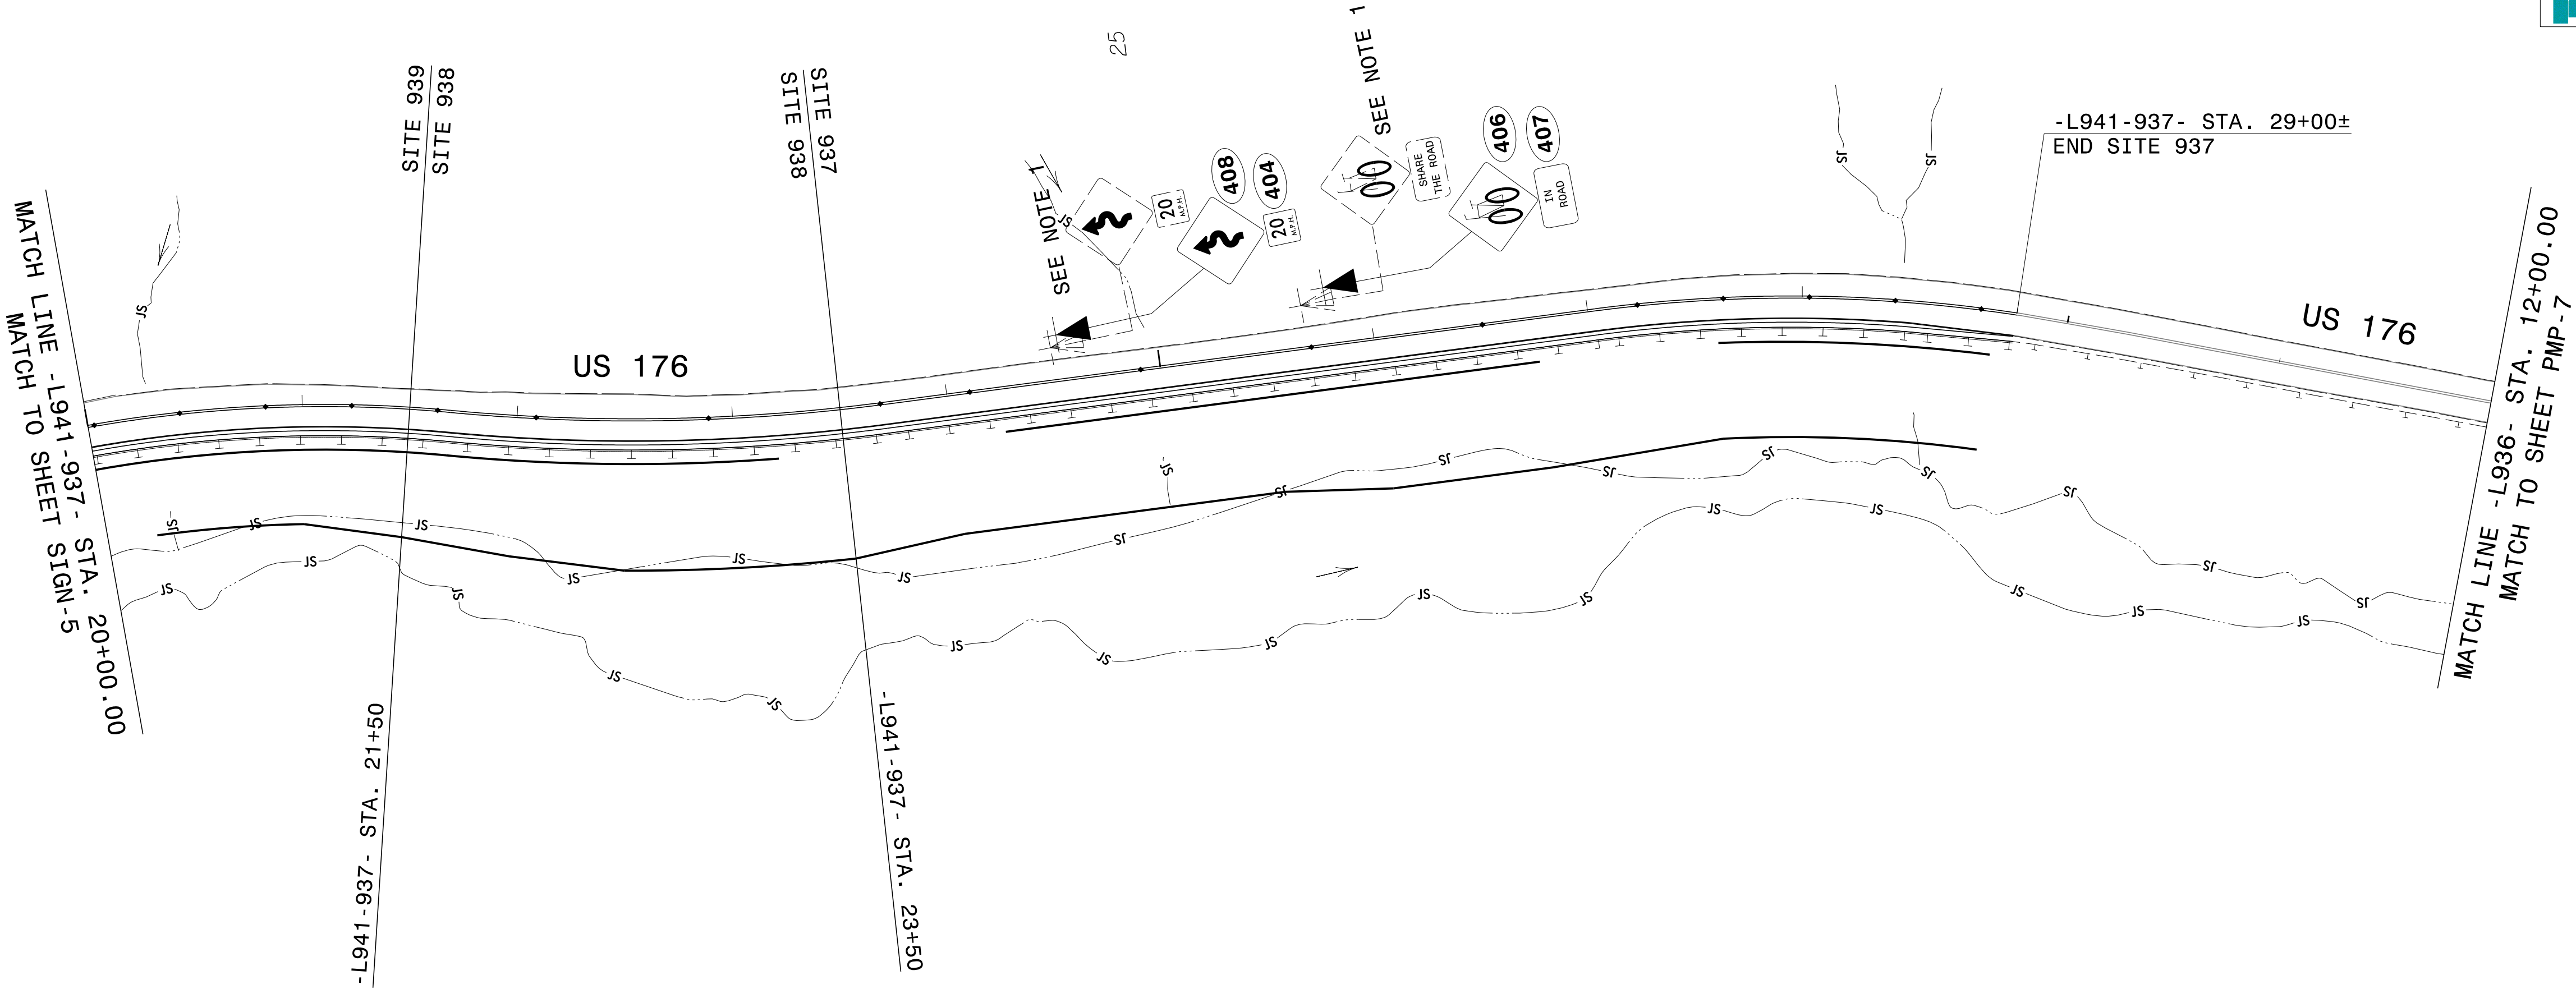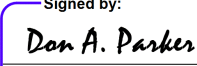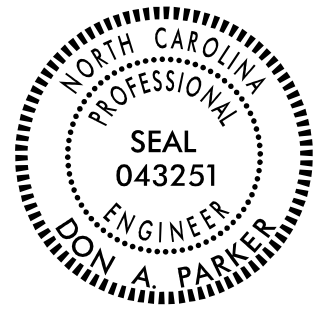
1. DISPOSAL OF SIGN SYSTEM, U-CHANNEL



TIP NO. W03293	SHEET NO. SIGN-6
APPROVED:  750B080ADE440...	
DATE: 12/30/2025	
SEAL 	
DOCUMENT NOT CONSIDERED FINAL UNLESS ALL SIGNATURES COMPLETED	
 TGS ENGINEERS 706 HILLSBOROUGH STREET (SUITE 200) RALEIGH, NC 27603 PH: (919) 773-8887 CORP. LICENSE NO.: C-0275	

SITE 939-937
EXISTING/PROPOSED SIGNS

TIP NO.	SHEET NO.
W03293	SIGN-7
Signed by: <i>Don A. Parker</i> 75D0B9E0ADEF440...	
APPROVED:	
DATE:	12/30/2025
SEAL	
	
DOCUMENT NOT CONSIDERED FINAL UNLESS ALL SIGNATURES COMPLETED	
 TGS ENGINEERS 706 HILLSBOROUGH STREET (SUITE 200) RALEIGH, NC 27603 PH (919) 773-8887 CORP. LICENSE NO.: C-0275	

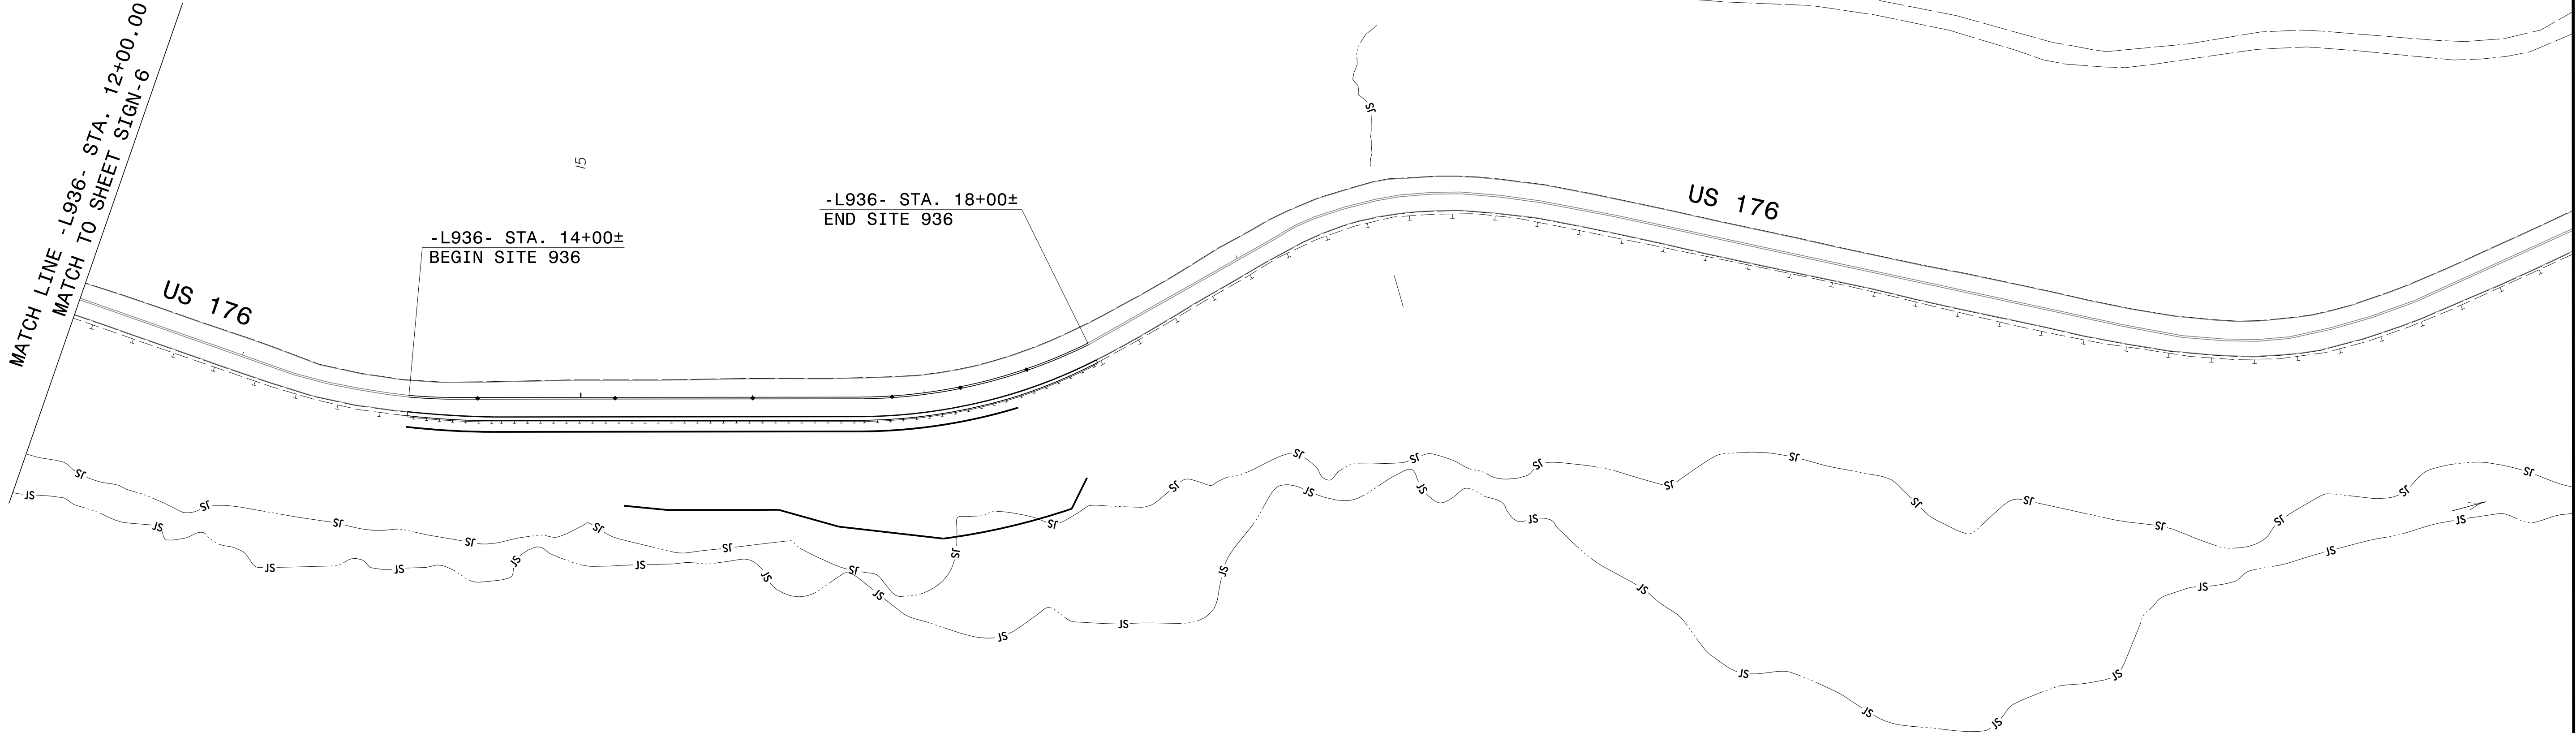

NOTE: NO EXISTING SIGNS WITHIN OR
IN THE NEAR PROXIMITY OF
SITE 936.

SITE 936
EXISTING/PROPOSED SIGNS