

PROJECT REFERENCE NO.	SHEET NO.
W03293	X-1
RW SHEET NO.	

DIVISION 14 US 176 REPAIR

900 SERIES

CROSS-SECTION INDEX

XS - INDEX		X - 1
XS - SUMMARY		X - 1A
- SITE 944 -		X - 2 THRU X - 10
- SITE 943 -		X - 11 THRU X - 16
- SITE 942 -		X - 17 THRU X - 29
- SITE 941 -		X - 30 THRU X - 34
- SITE 940 -		X - 35 THRU X - 39
- SITE 939 -		X - 40 THRU X - 45
- SITE 938 -		X - 46 THRU X - 49
- SITE 937 -		X - 50 THRU X - 60
- SITE 936 -		X - 61 THRU X - 70

8/17/99

REVISIONS

10/2/2025
X:\NCDO1\Div 14 US 176 Repair\Roadway\XSC\US176-900 Series.xpl\Index.dgn
User:smelvin


STATE OF NORTH CAROLINA DIVISION OF HIGHWAYS															PROJ. REFERENCE NO.	SHEET NO.
															W03293	X-1A
NOTE: EMBANKMENT COLUMN DOES NOT INCLUDE BACKFILL FOR UNDERCUT															CROSS-SECTION SUMMARY	
Station	Uncl. Exc.	Embt	Station	Uncl. Exc.	Embt	Station	Uncl. Exc.	Embt								
SITE 944			SITE 940													
L944	(cu. yd.)	(cu. yd.)	L941-937	(cu. yd.)	(cu. yd.)	L936	(cu. yd.)	(cu. yd.)								
12+00.00	0	0	16+63.00	0	0	17+00.00	53	13								
12+50.00	13	6	17+00.00	5	1	17+50.00	16	18								
13+00.00	26	6	17+50.00	15	4	18+00.00	8	7								
13+50.00	25	0	18+00.00	15	2											
14+00.00	25	0	18+50.00	70	1											
14+50.00	25	0	18+70.00	45	0											
15+00.00	26	0														
15+50.00	26	0	Station	Uncl. Exc.	Embt											
16+00.00	23	0	SITE 939													
16+50.00	20	0	L941-937	(cu. yd.)	(cu. yd.)											
17+00.00	27	1	18+70.00	0	0											
17+50.00	57	8	19+00.00	49	1											
18+00.00	53	9	19+50.00	40	10											
18+50.00	14	2	20+00.00	42	6											
			20+50.00	20	10											
Station	Uncl. Exc.	Embt	21+00.00	10	222											
SITE 943			21+50.00	5	278											

6/23/16



PROJ. REFERENCE NO.
W03293

SHEET NO.
X-2

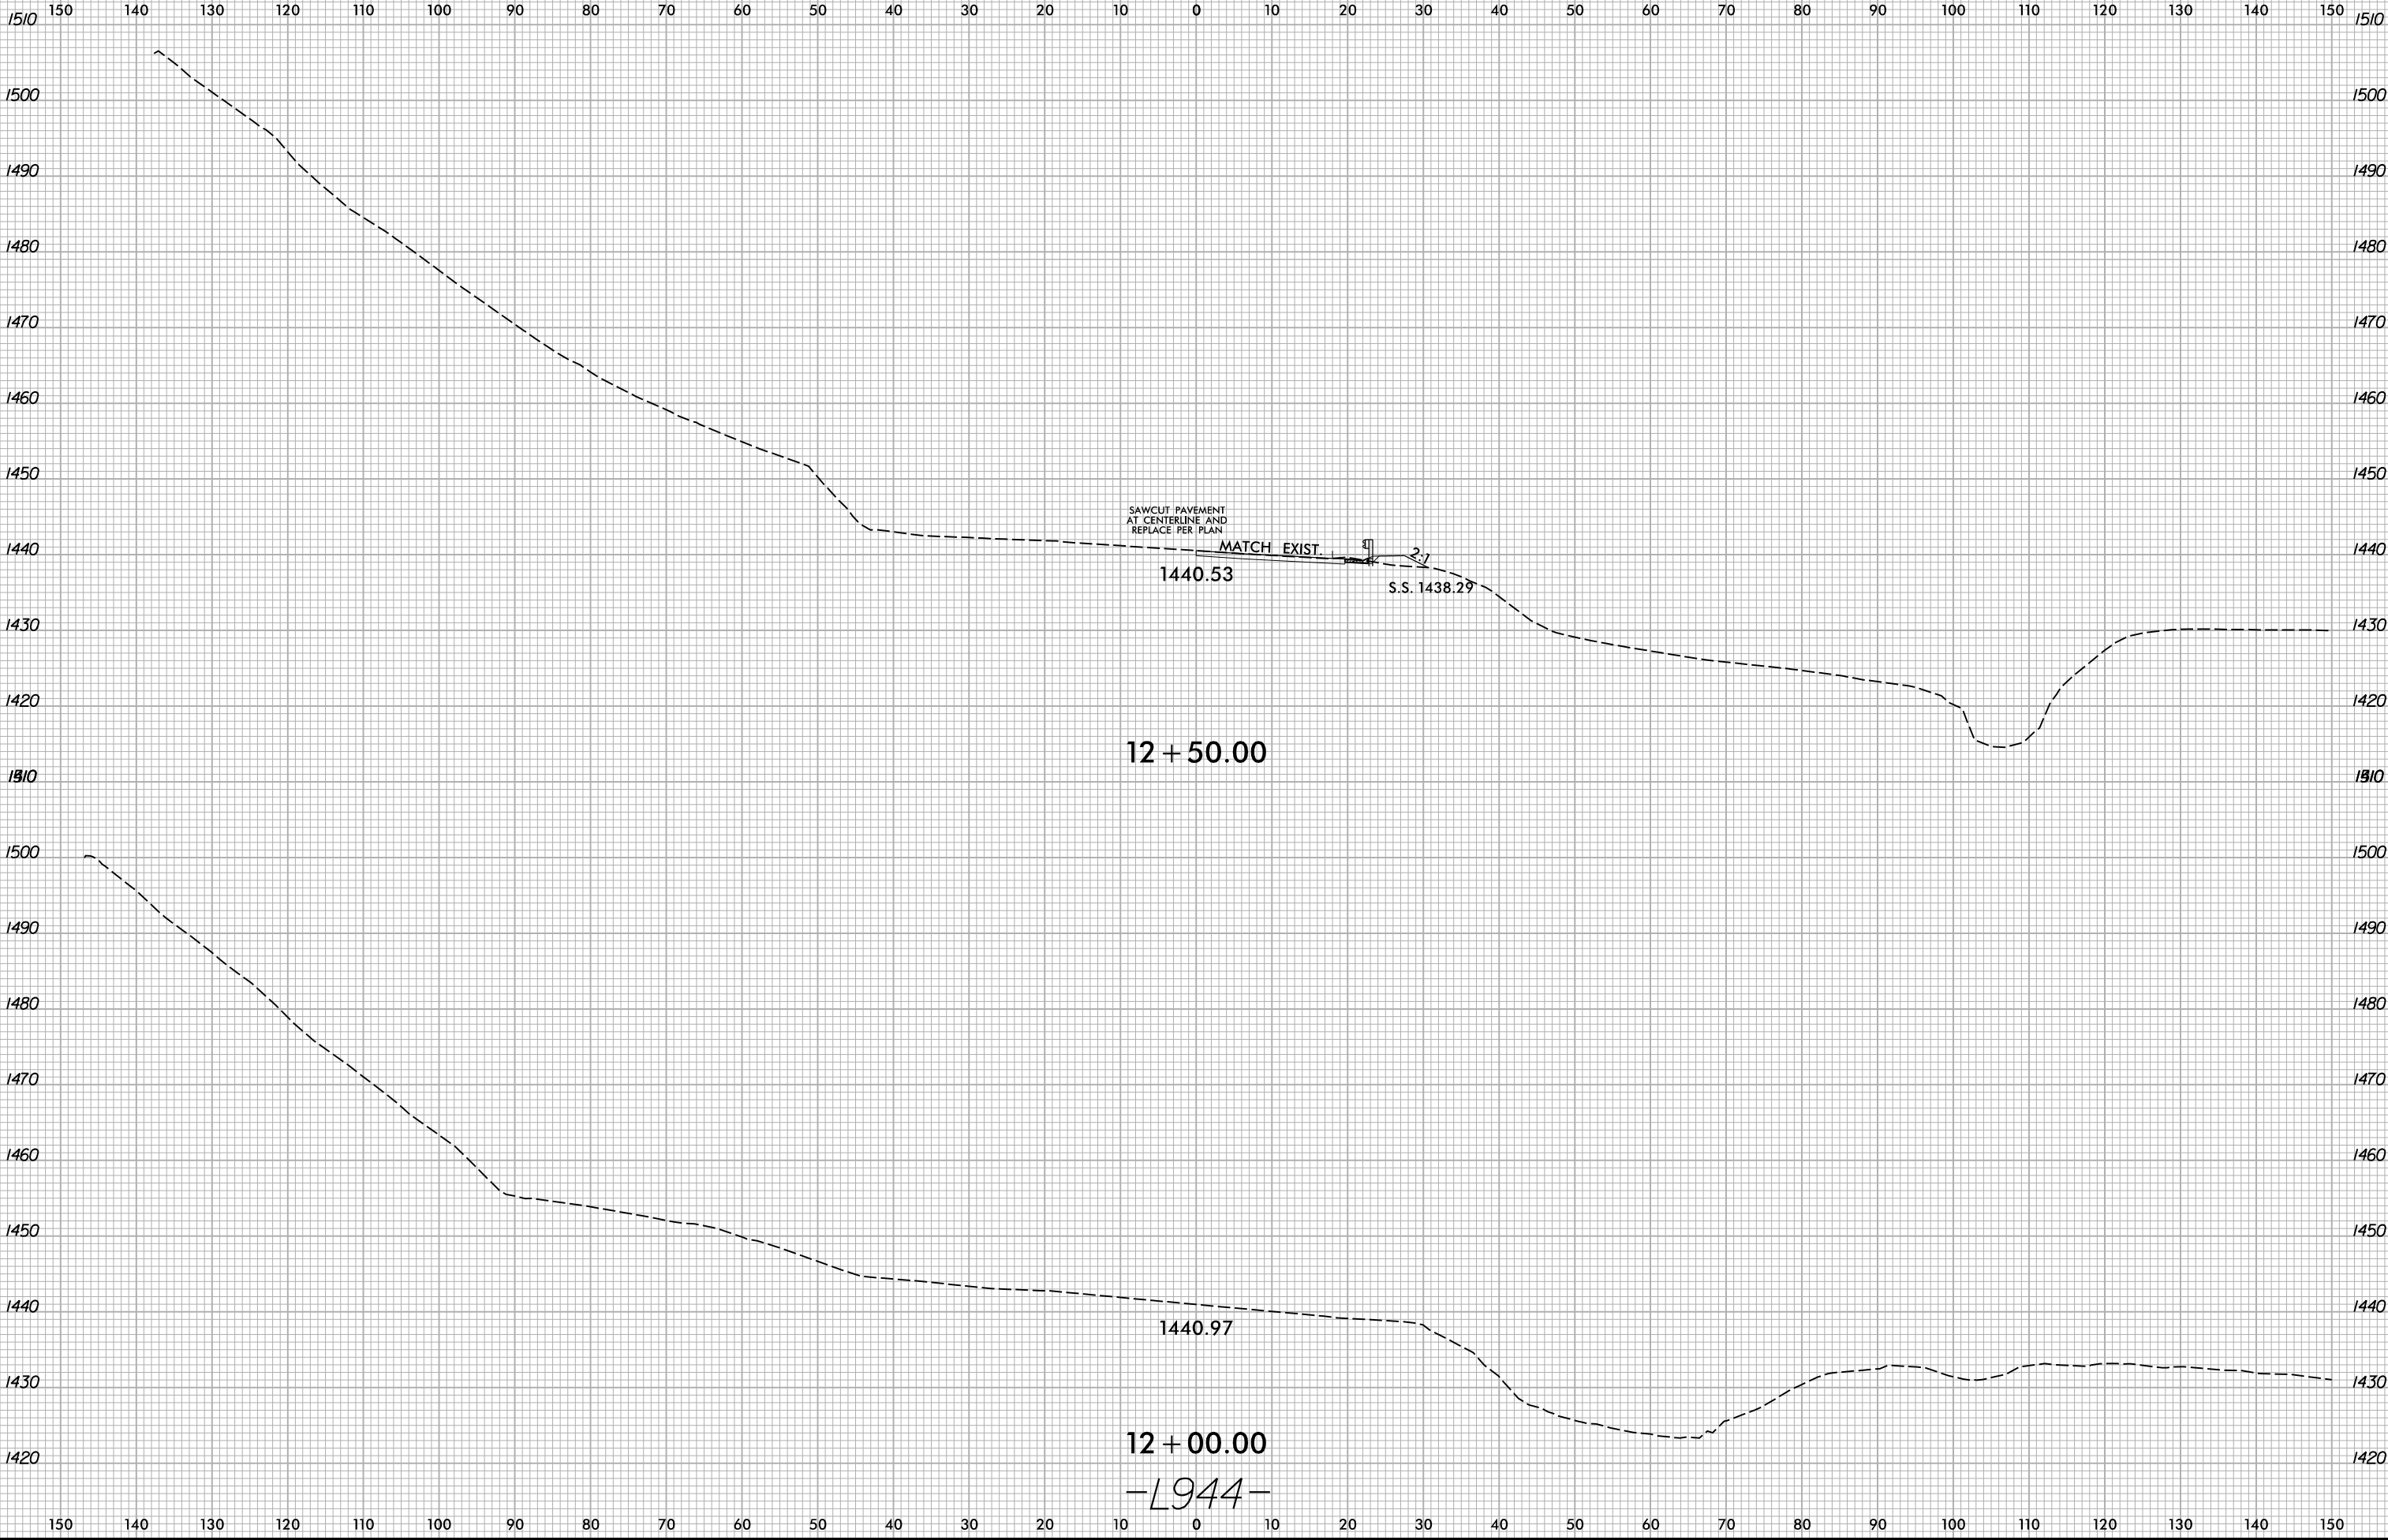

10/2/2025
X:\N0001\Div 14 US 176 Repair\Roadway\XSC\US176_Rdy_.xp1 L944.dgn
User:smelvin

6/23/16



PROJ. REFERENCE NO.
W03293

SHEET NO.
X-3

150 140 130 120 110 100 90 80 70 60 50 40 30 20 10 0 10 20 30 40 50 60 70 80 90 100 110 120 130 140 150

1520

1520

1510

1510

1500

1500

1490

1490

1480

1480

1470

1470

1460

1460

1450

1450

1440

1440

1430

1430

1420

1420

1410

1410

SAWCUT PAYEMENT
AT CENTERLINE AND
REPLACE PER PLAN

MATCH EXIST.

1440.06

15

1.5:1

ROCK EMBANKMENT

S.S. 1433.16

13+00.00

-L944-

150 140 130 120 110 100 90 80 70 60 50 40 30 20 10 0 10 20 30 40 50 60 70 80 90 100 110 120 130 140 150

6/23/16

0510	PROJ. REFERENCE NO.	SHEET NO.
	W03293	X-4

