
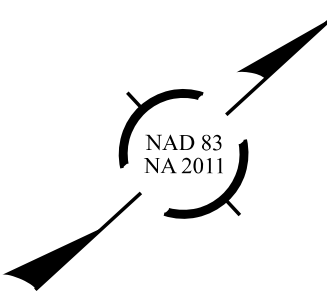
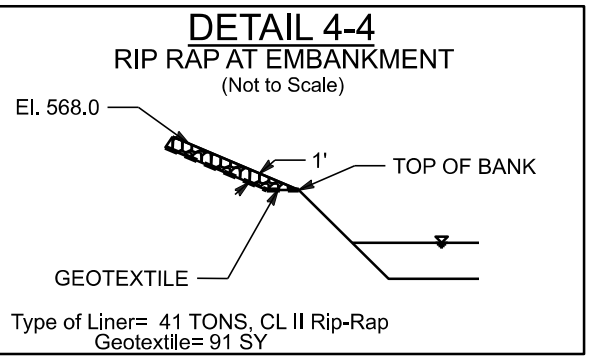
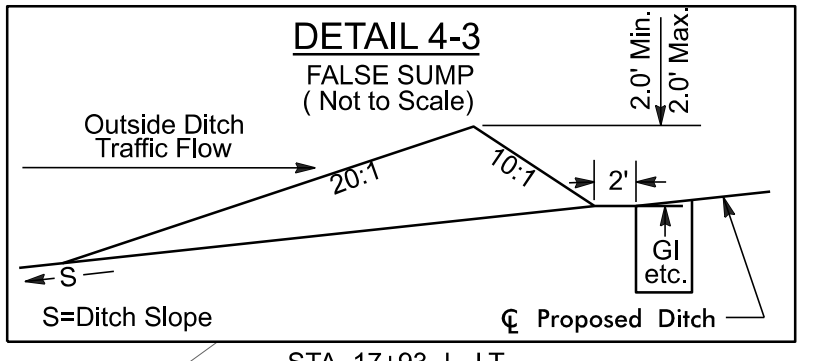
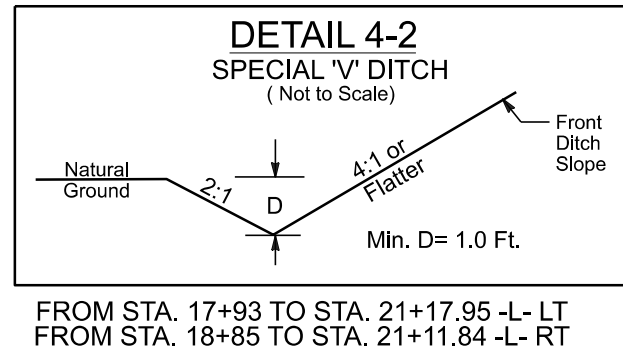


<b>CUR DATA -L-</b> Plc 13+47.22 Δc = 55°51'48.7" (LT) D = 12°54'16.0" Lc = 432.90 Tc = 235.40 R = 444 SE = Exist.	<b>CUR DATA -L-</b> Plc 16+79.84 Δc = 35°40'00.9" (LT) D = 13°38'30.7" Lc = 261.45 Tc = 135.12 R = 420 SE = Exist.	<b>CUR DATA -L-</b> Plc 18+99.08 Δc = 19°42'12.6" (LT) D = 10°42'34.2" Lc = 183.98 Tc = 92.91 R = 535 SE = 04 RO = 84'	<b>CUR DATA -L-</b> Plc 25+61.66 Δc = 21°13'23.8" (RT) D = 06°15'42.6" Lc = 338.93 Tc = 171.43 R = 915 SE = 04 RO = 84'	<b>CUR DATA -L-</b> Plc 29+51.10 Δc = 34°43'00.0" (RT) D = 08°04'11.4" Lc = 430.20 Tc = 221.93 R = 710 SE = Exist.	<b>CUR DATA -L-</b> Plc 32+46.01 Δc = 10°38'41.0" (RT) D = 06°09'39.0" Lc = 172.78 Tc = 86.64 R = 930 SE = Exist.
---	---	--	---	---	--

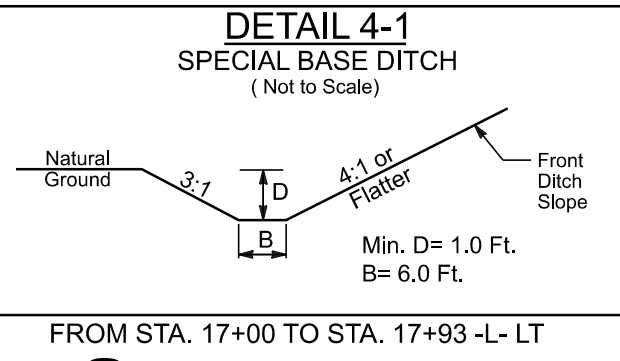

**9** H S NOLEN  
GENERAL CONTRACTORS  
DB 755 PG 200-201

**5** CARRIE GALLOWAY  
DB 1487 PG 1751

**HB-0035**  
RDY 004

NORTH CAROLINA  
DEPARTMENT OF TRANSPORTATION  
ROCKINGHAM COUNTY

**ROADWAY DESIGN ENGINEER**

4/29/2026

**PROFESSIONAL SEAL**  
046981  
FAITH E. JANKINS  
ENGINEER

Signed by  
*Faith E. Jankins*

DOCUMENT NOT CONSIDERED FINAL  
UNLESS ALL SIGNATURES COMPLETED

**HYDRAULIC DESIGN ENGINEER**

4/30/2026

**PROFESSIONAL SEAL**  
053755  
PATRICK HASTWELL  
ENGINEER

Signed by  
*Patrick Hastwell*

DOCUMENT NOT CONSIDERED FINAL  
UNLESS ALL SIGNATURES COMPLETED

PLANS PREPARED BY:  
**SUMMIT**  
DESIGN AND ENGINEERING SERVICES

NC FIRM LICENSE No: C-5176  
1000 Social St. Suite 800.  
Raleigh, NC 27609  
(919) 732-3553  
(919) 732-8676 (FAX)

<b>CUR DATA -GWY-</b> Plc 10+25.78 Δc = 59°14'34.9" (RT) D = 229°10'59.2" Lc = 25.85 Tc = 14.21 R = 25 SE = SEE PLANS	<b>CUR DATA -GWY-</b> Plc 10+94.43 Δc = 10°08'46.4" (RT) D = 57°17'44.8" Lc = 17.71 Tc = 8.88 R = 100 SE = SEE PLANS	<b>CUR DATA -GWY-</b> Plc 11+57.69 Δc = 83°38'34.3" (LT) D = 21°58'18.7" Lc = 21.90 Tc = 13.42 R = 15 SE = SEE PLANS
--	---	---