


401 QUANTITY REQ'D 1

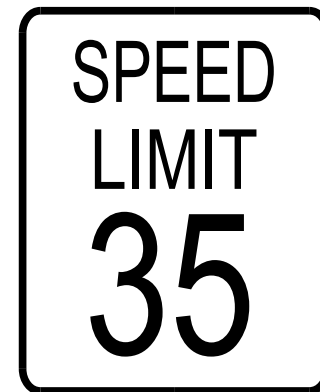


R2-1
24" X 30"
ONE U-CHANNEL POST PER SIGN

402 QUANTITY REQ'D 1



W1-2R
30" X 30"
ONE U-CHANNEL POST PER SIGN

403 QUANTITY REQ'D 1

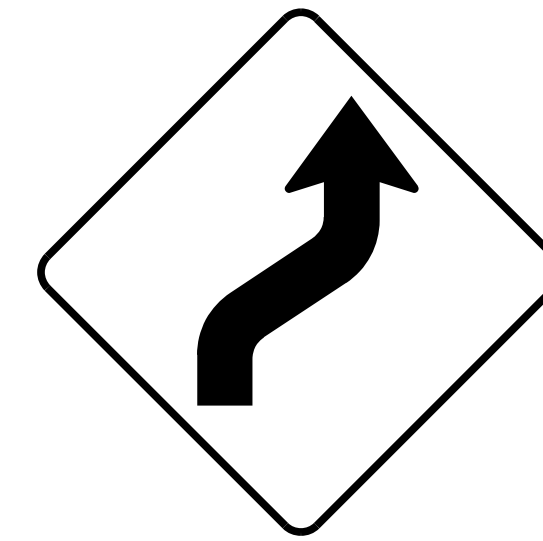


W1-4R
30" X 30"
ONE U-CHANNEL POST PER SIGN

TYPE "E" SIGNS

HB-0035


SIGN-2

NORTH CAROLINA
DEPARTMENT OF TRANSPORTATION
ROCKINGHAM COUNTY

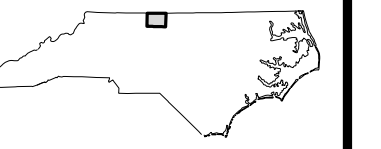

TRAFFIC CONTROL ENGINEER

12/29/2026

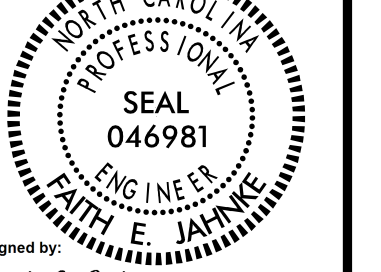

Signed by
Keith E. Jahnke

DOCUMENT NOT CONSIDERED FINAL
UNLESS ALL SIGNATURES COMPLETED



NC FIRM LICENSE No: C-5176
1000 Social St. Suite 800.
Raleigh, NC 27605
(919) 732-3883
(919) 732-6676 (FAX)