

TIP PROJECT: HB-0035

CONTRACT: C205194


STATE OF NORTH CAROLINA DIVISION OF HIGHWAYS

T.I.P. NO.	SHEET NO.
HB-0035	UC-1



UTILITIES CONSTRUCTION ROCKINGHAM COUNTY

LOCATION: REPLACE BRIDGE #780177 ON SR 1535 (PRICE RD) OVER MATRIMONY CREEK IN EDEN


TYPE OF WORK: GRADING, DRAINAGE, PAVING, & STRUCTURE

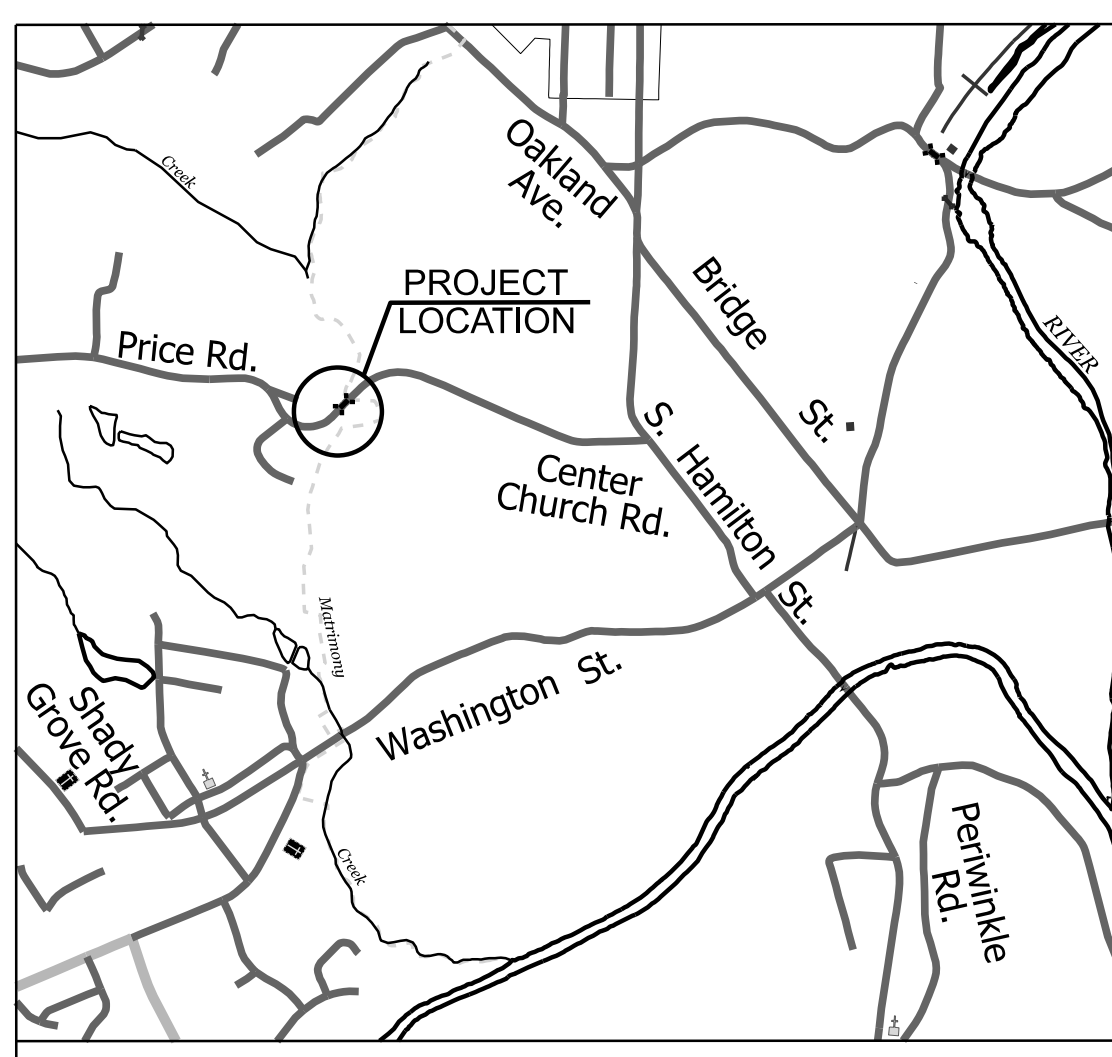

VICINITY MAP (NTS)

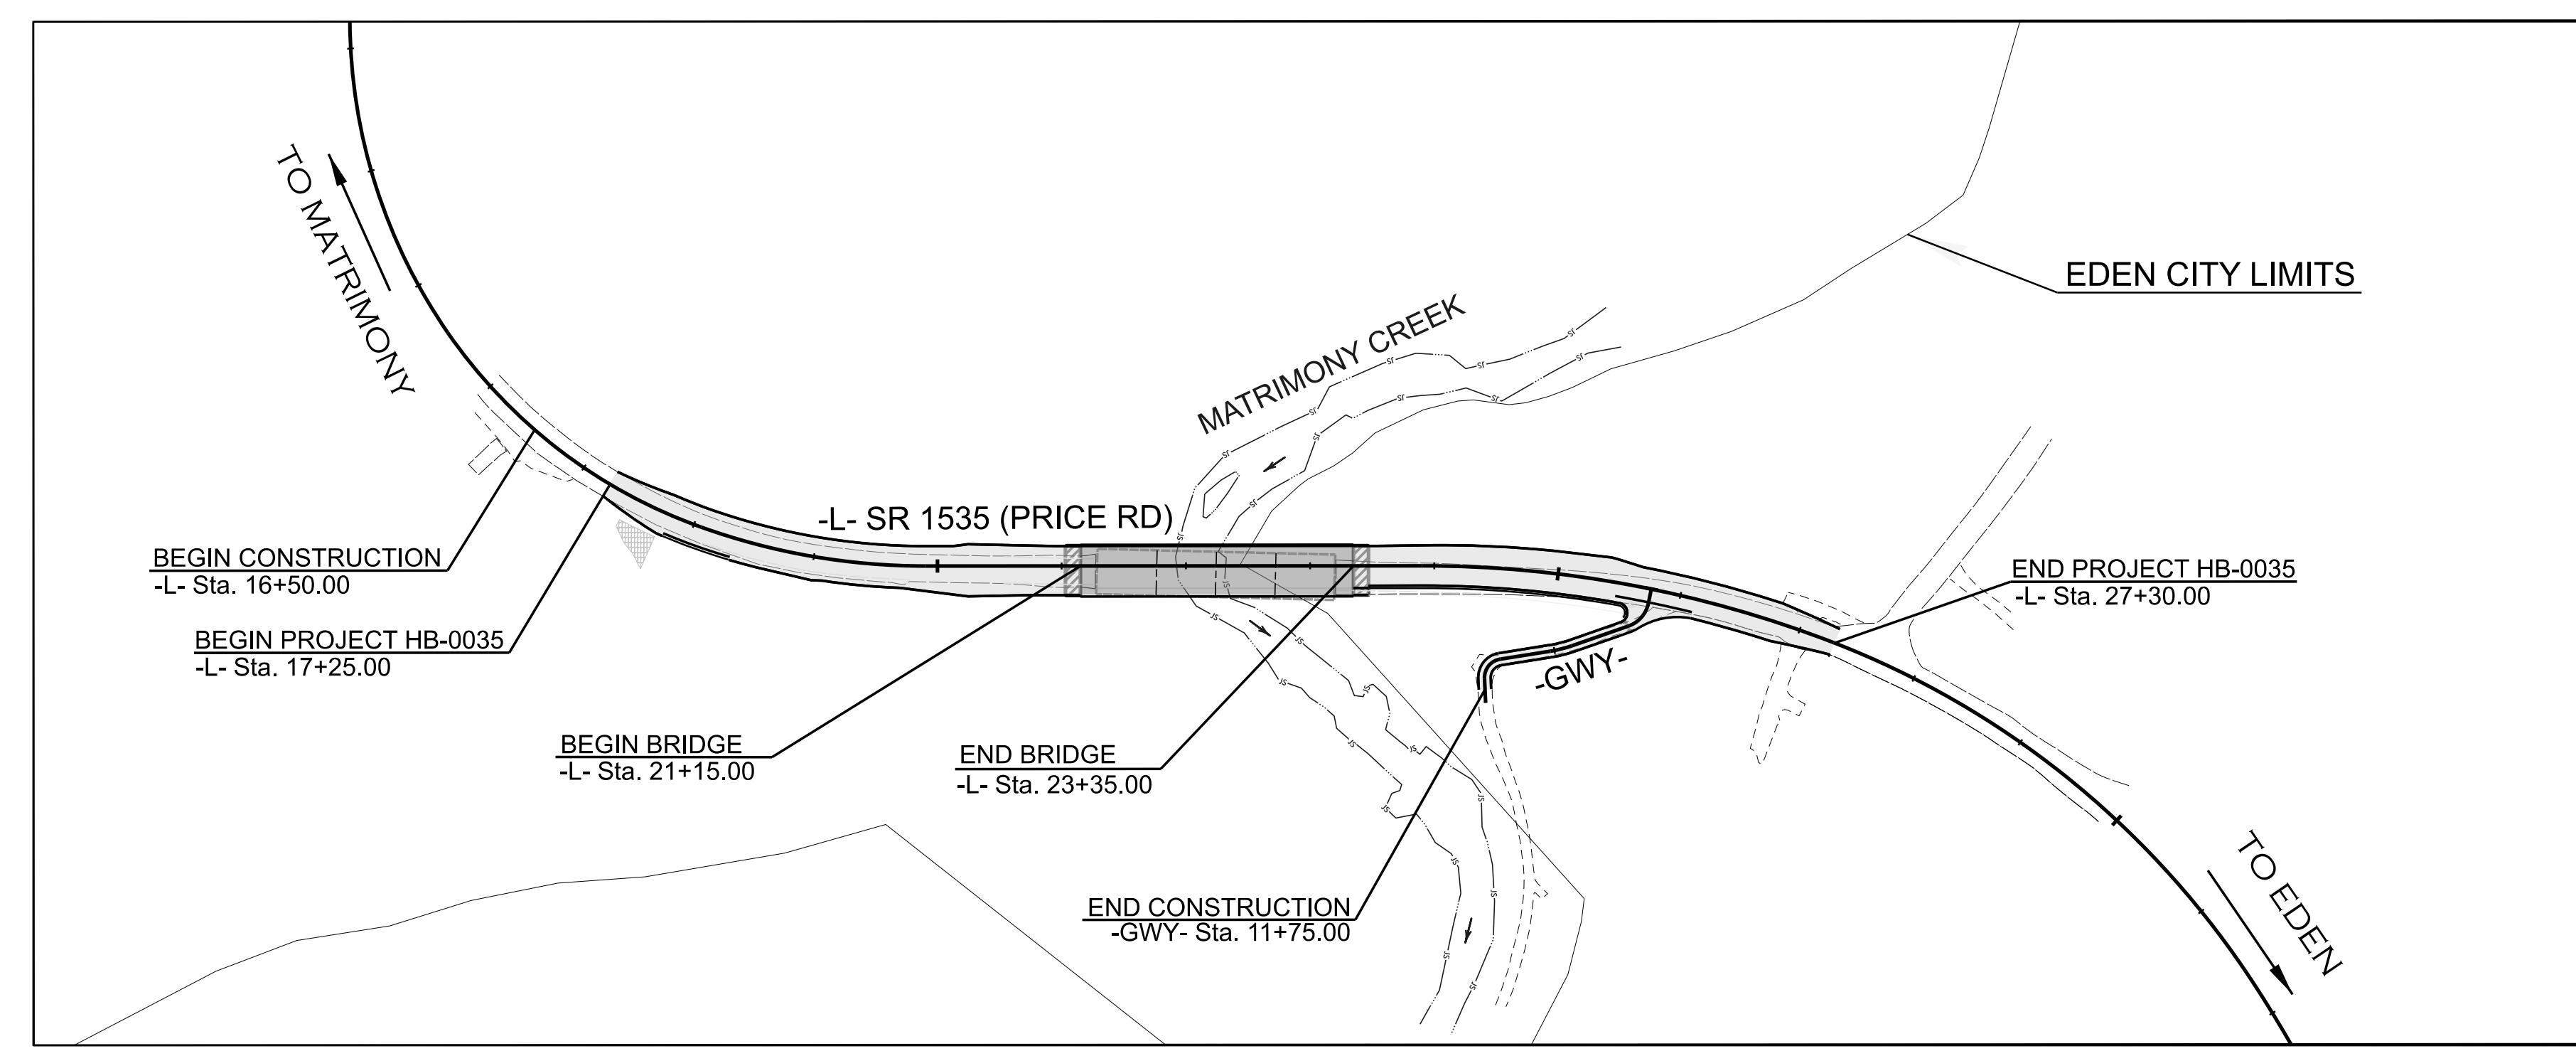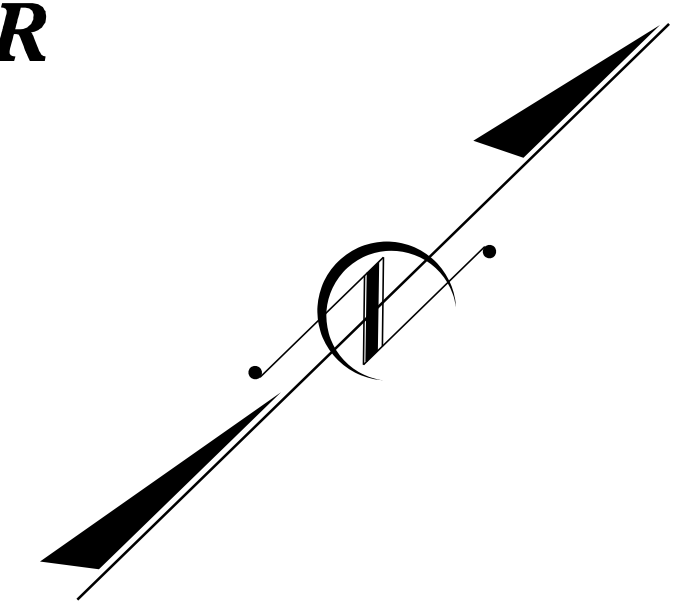

DOCUMENT NOT CONSIDERED FINAL
UNLESS ALL SIGNATURES COMPLETED

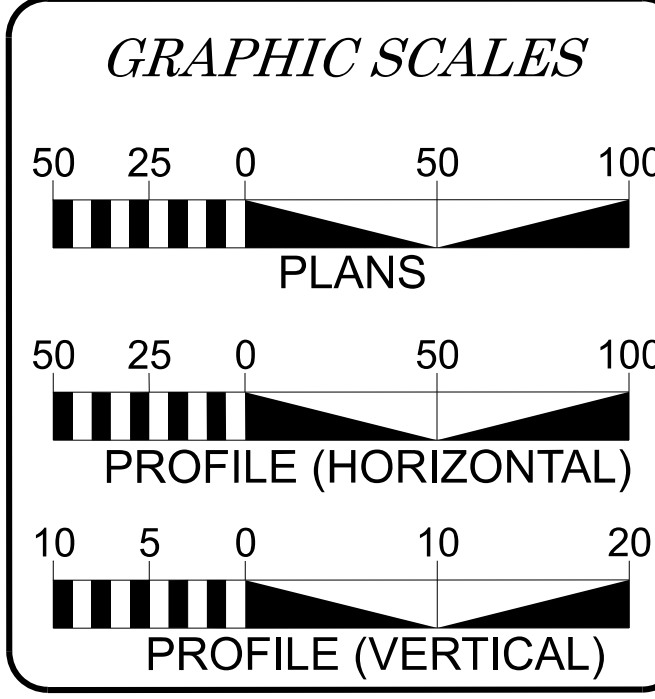

INDEX OF SHEETS

SHEET NO.:	DESCRIPTION:
UC-1	TITLE SHEET
UC-2	UTILITY SYMBOLOGY
UC-3	NOTES
UC-3A THRU 3B	DETAILS
UC-4	UTILITY CONSTRUCTION SHEETS
UC-5	UTILITY PROFILE SHEET

**UTILITY OWNERS
WITH CONFLICTS**

(A) DAN RIVER WATER (WATER)
(B) CITY OF EDEN (WATER)

PREPARED IN THE OFFICE OF

1000 Social St., Suite 800.
Raleigh, NC 27609
(919) 732-3883
(919) 732-6676 (FAX)

FAITH JAHNKE, PE CONSULTANT CONTACT #1
SPENCER MERRITT, PE CONSULTANT CONTACT #2
DEVON HOYLE, EI CONSULTANT CONTACT #3

SEAL:

4/16/2026

Signed by:
Spencer W. Merritt
2306537829465

**DIVISION OF HIGHWAYS
UTILITIES UNIT**
1555 MAIL SERVICES CENTER
RALEIGH, NC 27699-1555
PHONE (919) 707-6690
FAX (919) 259-4151

ALI KOUCHEKI UTILITIES REGIONAL ENGINEER
DOUG JOYNER UTILITIES ENGINEER
MARK COLE UTILITIES AREA COORDINATOR
CORY WOOD UTILITIES COORDINATOR