


UTILITY CONSTRUCTION PLANS ONLY

4/21/2026

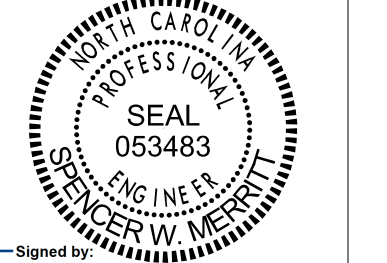

Signed by: Carrie Galloway, Professional Engineer

DO NOT BE CONSIDERED FINAL UNLESS ALL SIGNATURES COMPLETED

PLANS PREPARED BY:



NC FIRM LICENSE No: C-5176
1000 Social St, Suite 900,
Raleigh, NC 27609
(919) 732-3883
(919) 732-6676 (FAX)

NOTE: EXISTING VALVE LOCATED AT INTERSECTION OF BLACK BOTTOM ROAD.

H S NOLEN GERNERAL CONTRACTORS DB 755 PG 200-201

CARRIE GALLOWAY DB 1487 PG 1751

DOUGLAS HOPKINS DB 751 PG 675

RONALD EVANS DB 1620 PG 711 PB 1 PG 68

H S NOLEN GERNERAL CONTRACTORS DB 755 PG 200-201

ROY THOMPSON DB 823 PG 1318

ROY THOMPSON DB 823 PG 1318

LONGNIE FRAZIER ESTATE DB 1535 PG 303

AKILAH RAQUEL DB 1632 PG 1516

CITY OF EDEN DB 1546 PG 1962 PB 81 PG 59

WENDELL ROBERTS DB 887 PG 1325

EVANGELICAL SAINT CHURCH DB 1057 PG 2324 PB 41 PG 98

TIE TO EXISTING 6" DUCTILE IRON WL
-L- STA. 18+00.00 24.16' RT
-WL1- STA. 10+00.00

PROP. 306 LF 6" DI WATER LINE

PROP DUCTILE IRON WATER PIPE FITTINGS 45 DEGREE BENDS (RESTRAINED)

PROP DUCTILE IRON WATER PIPE FITTINGS 45 DEGREE BENDS (RESTRAINED)

PROP DUCTILE IRON WATER PIPE FITTINGS 22.5 DEGREE BENDS (RESTRAINED)

UTILITY VAULT PROP. MASTER METER - SEE DETAILS

PROP DUCTILE IRON WATER PIPE FITTINGS 45 DEGREE BENDS (RESTRAINED)

TIE TO EXISTING 6" DUCTILE IRON WL
-L- STA. 20+88.00 45.83' RT
-WL1- STA. 13+07.46

H S NOLEN GERNERAL CONTRACTORS DB 755 PG 200-201

THE ESTIMATED QUANTITY OF DUCTILE IRON WATER PIPE FITTINGS ON THIS PLAN SHEET IS 750 POUNDS. THE ACTUAL QUANTITY AND TYPE OF FITTINGS WILL VARY BASED ON FIELD CONDITIONS.