


-L- X-9

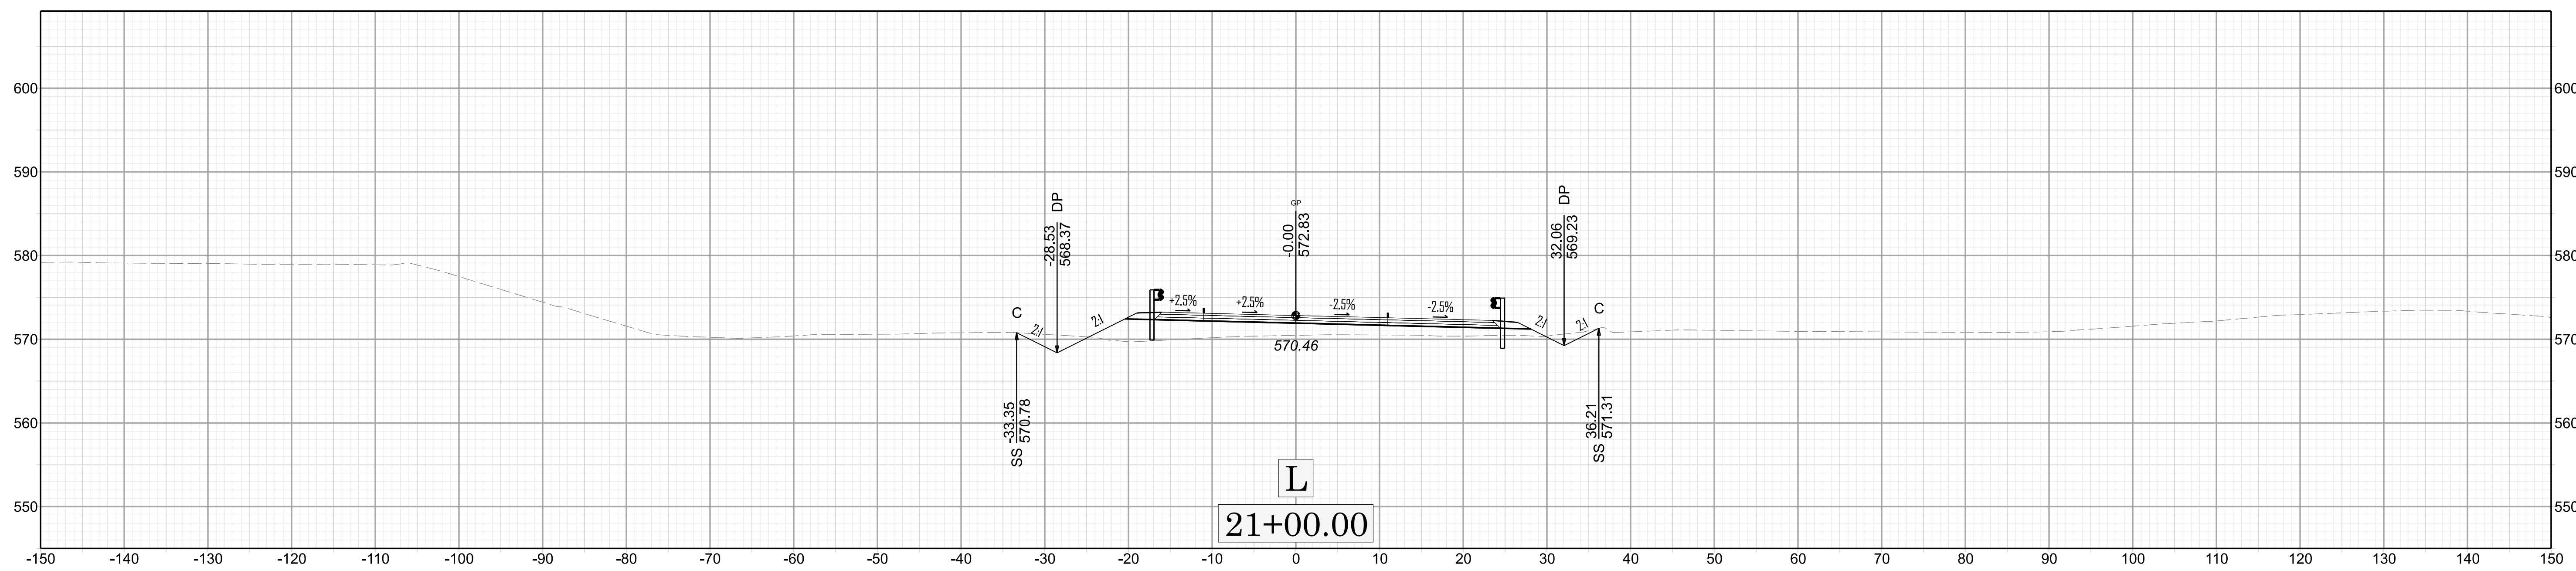

HB-0035