


-L- X-14

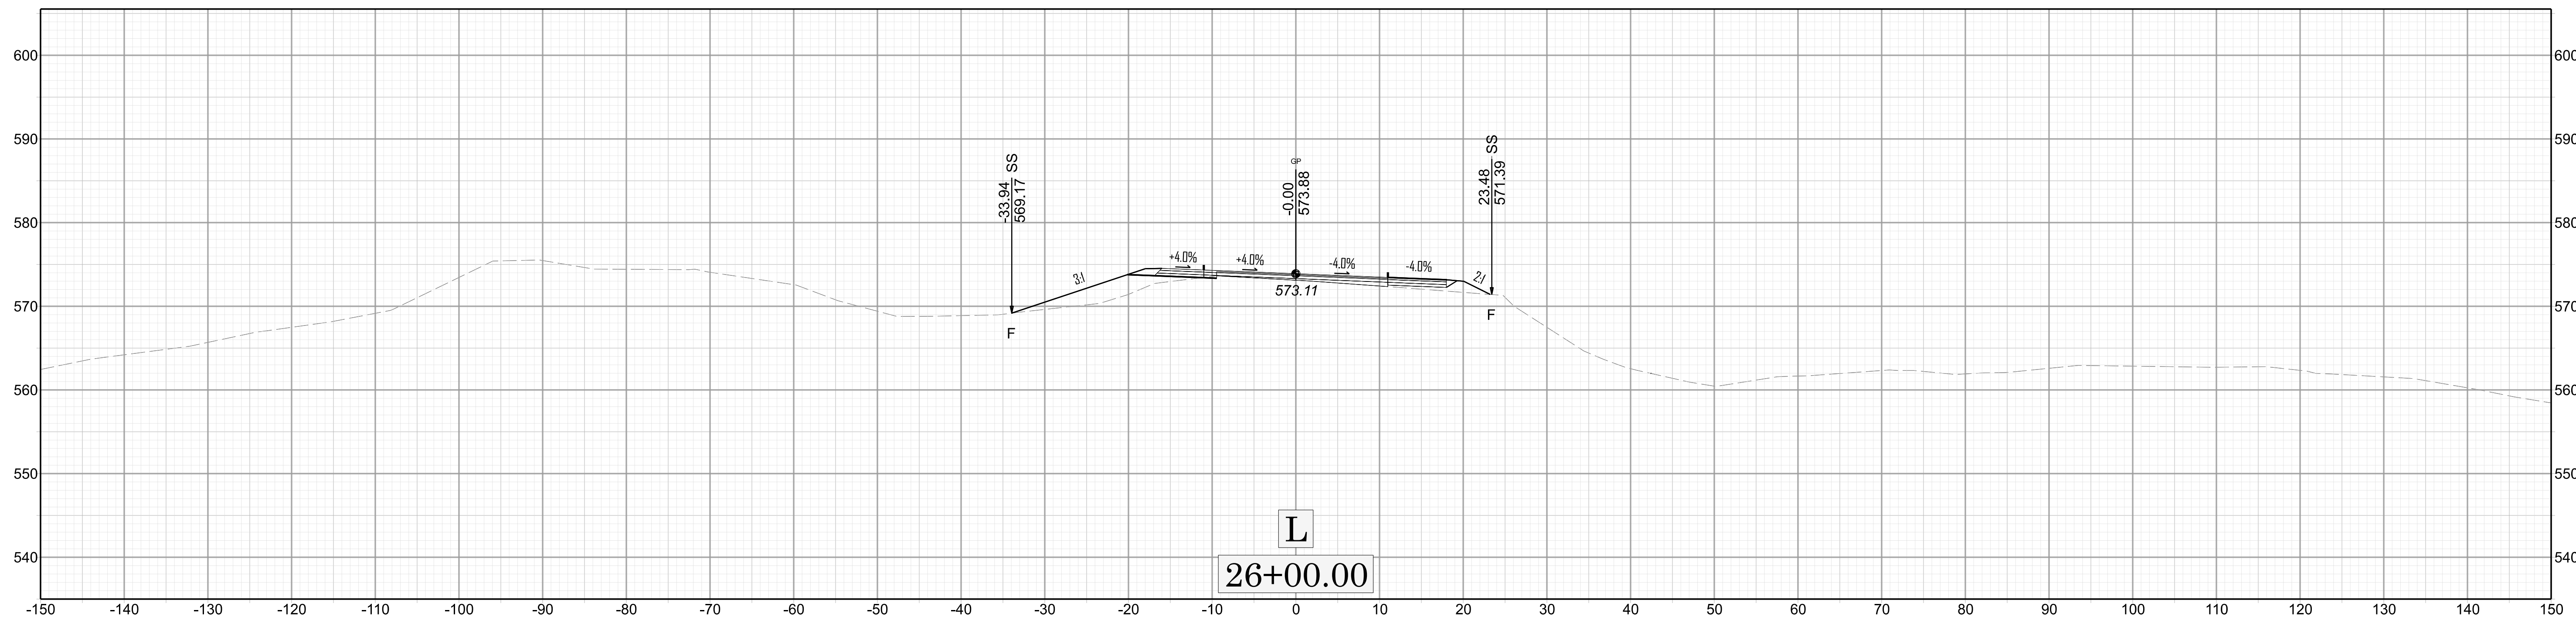

HB-0035